


64 IRVING ST.
 PORTLAND ME 04103
 3RD 1/2 STORY OF
 BARN 1/4 SCALE

AVERAGE 2x6 EXTERIOR
 WALL BUILD OUT

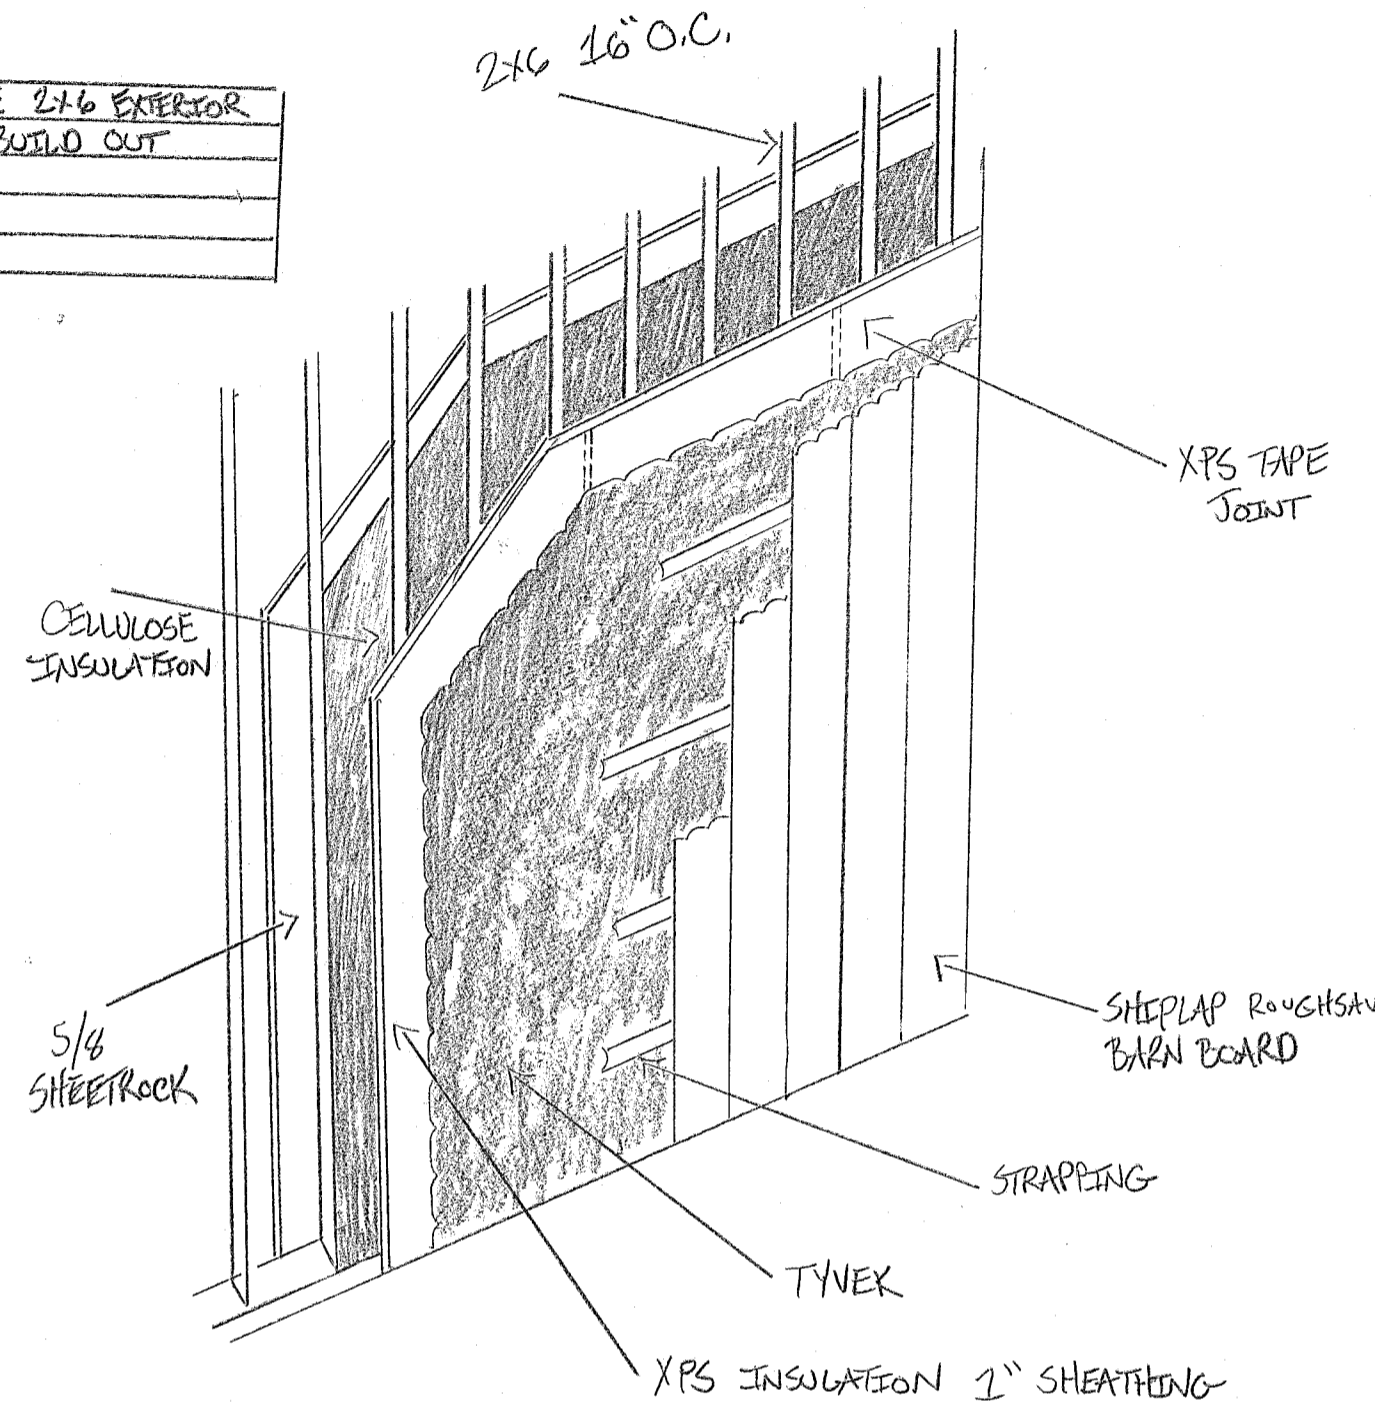

FRAMING DETAIL OF
 BARN WITH FREE
 SPAN TRUS JOIST

