


2 LAYERS OF 5/8" FIRE RATED SHEETROCK ON 1ST FLOOR

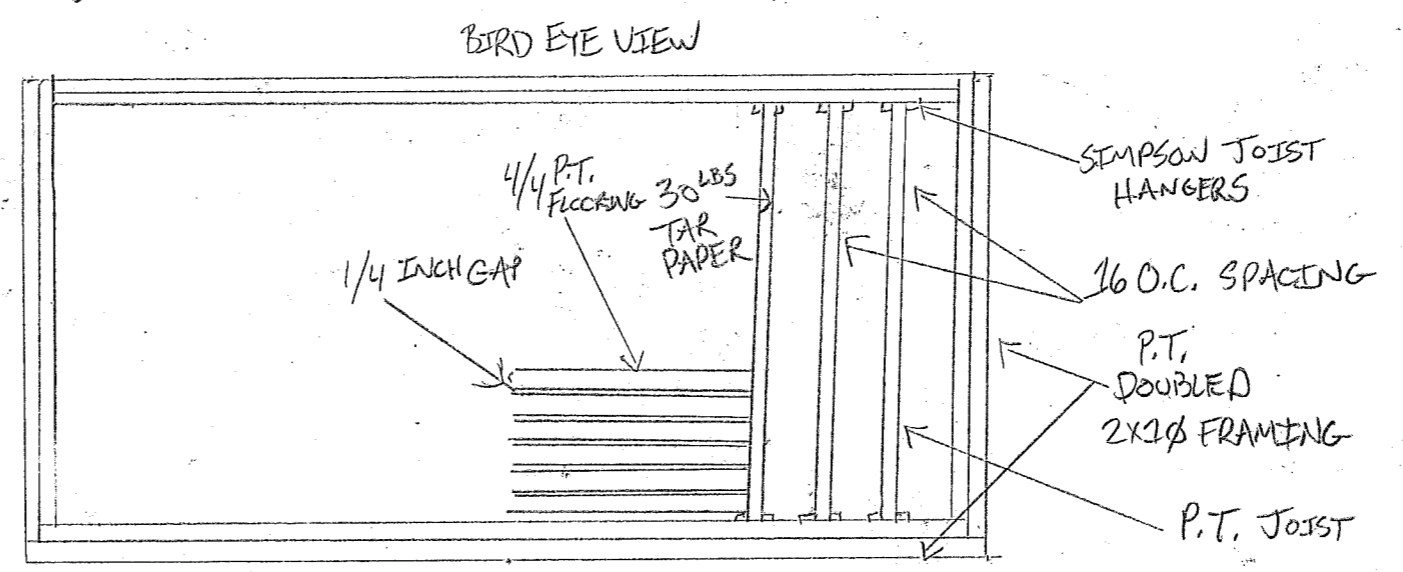

1/2 SCALE FRONT PORCH FRAMING WITH PRESSURE TREATED LUMBER