


AVERAGE 2x6 EXTERIOR WALL BUILD OUT

FRAMING DETAIL OF BARN WITH TRUSS SPAN TRUSS JOIST

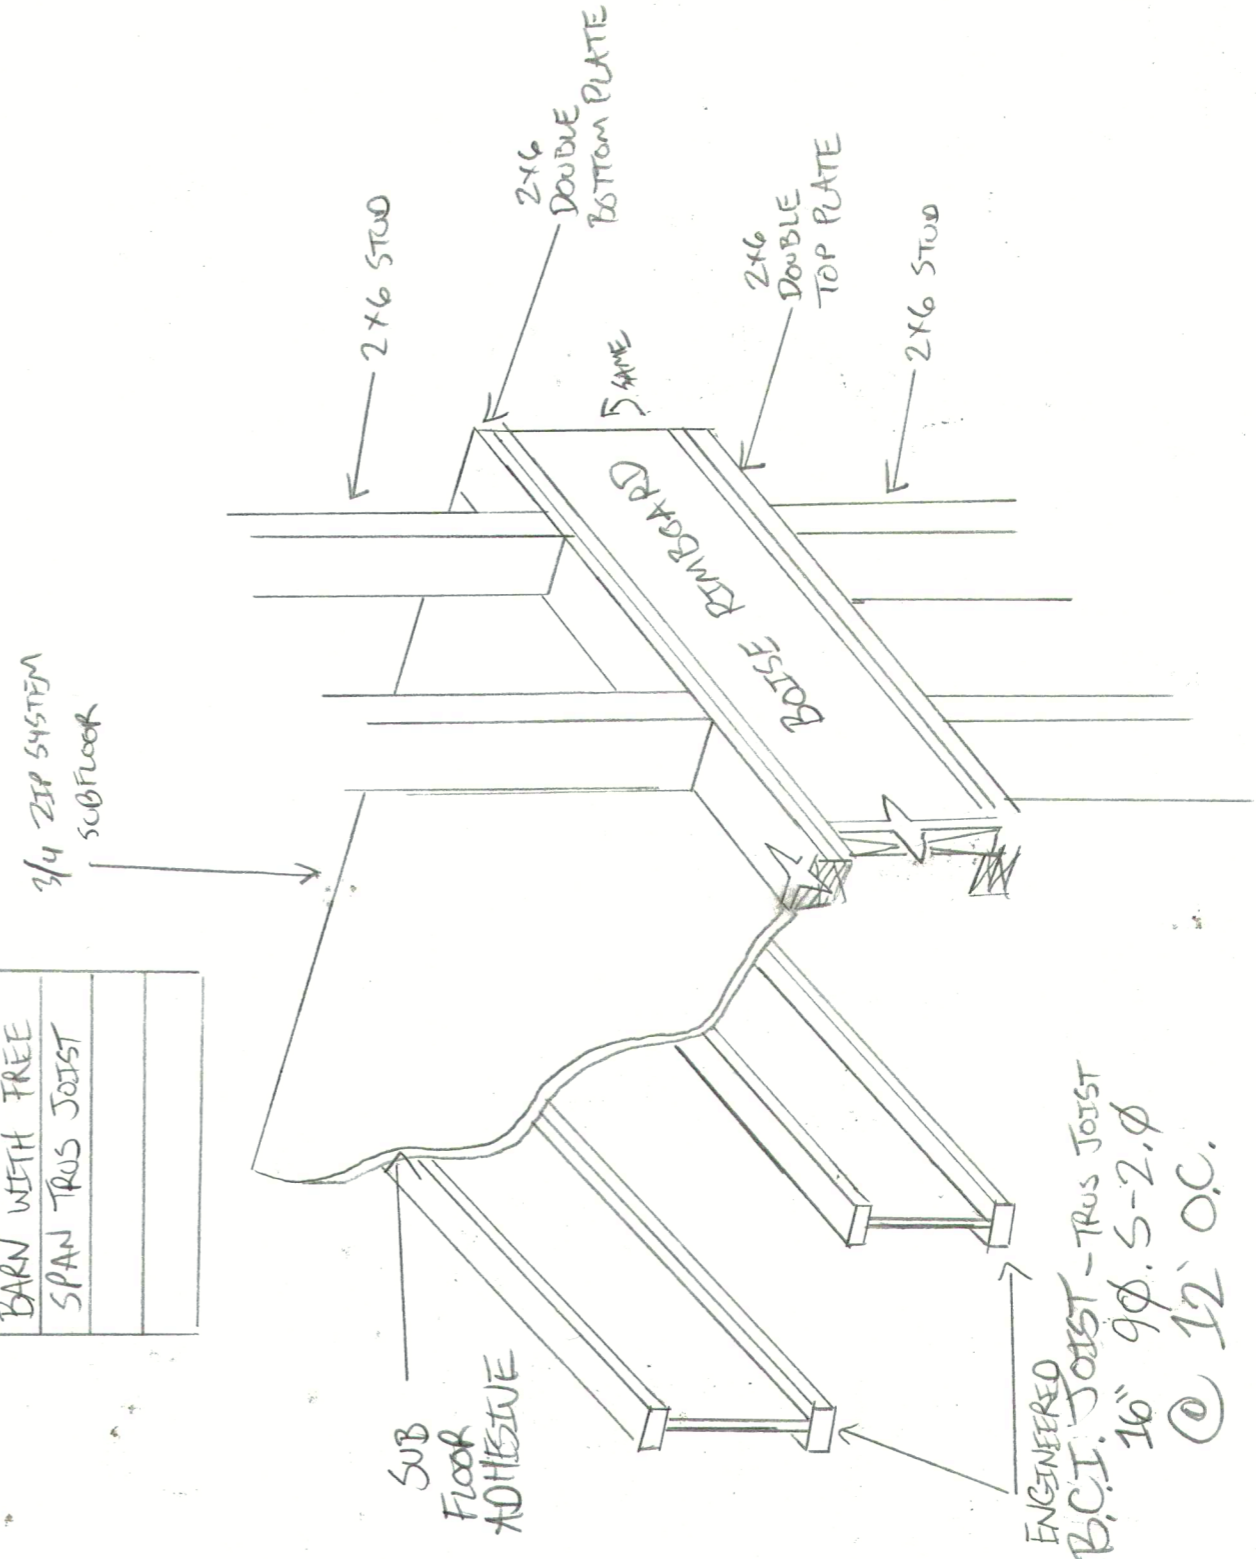

ENGINEERED B.C.I. JOIST - TRUSS JOIST
 16" 9φ. S-2.φ
 @ 12" O.C.