

SECOND FLOOR LAYOUT PLAN

A1 1/8" = 1'-0"

MEJ

AE002

SHEET TITLE: SECOND FLOOR LAYOUT PLAN

PROJECT: OCEAN AVENUE ELEMENTARY SCHOOL

PORTLAND, ME

PROJECT MANAGER: MEJ

DATE: 00.00.00

DESCRIPTION: PERMIT APPLICATION SUBMISSION 3-18-09

DATE: 00.00.00


REV. 0

DATE: 00.00.00

DESCRIPTION: PERMIT APPLICATION SUBMISSION 3-18-09

DATE: 00.00.00

REV. 0

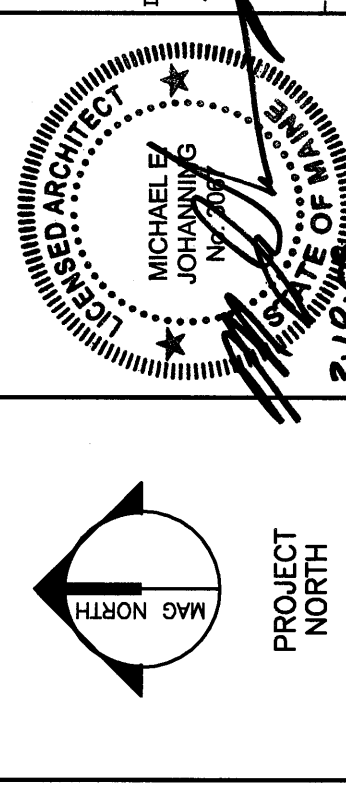

WBRC ARCHITECTS - ENGINEERS
1000 WASHINGTON ST., SUITE 200
PORTLAND, MAINE 04101-3000
TEL: 603.733.1100
FAX: 603.733.1101
WWW.WBRC-ARCHITECTS.COM

PROJECT: OCEAN AVENUE ELEMENTARY SCHOOL

PROJECT MANAGER: MEJ

DATE: 00.00.00

DESCRIPTION: PERMIT APPLICATION SUBMISSION 3-18-09

DATE: 00.00.00

