


REV.	DESCRIPTION	DATE
0		01.00.00

PERMIT APPLICATION
SUBMISSION 3-18-09
CURRENT ISSUE STATUS:

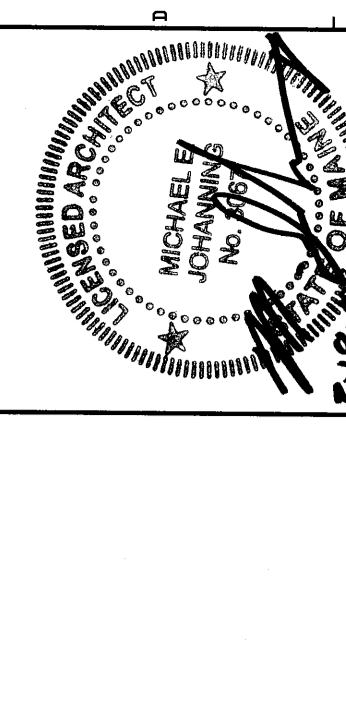

WBRC
ARCHITECTS - ENGINEERS
1000 WASHINGTON ST., 2ND FLOOR
PORTLAND, ME 04101-4000
PHONE: 603.761.1100
FAX: 603.761.1101
WWW.WBRC-MAINE.COM

OCEAN AVENUE ELEMENTARY
SCHOOL
PORTLAND, ME

PROJECT: DOOR DETAILS

SHEET TITLE: DOOR DETAILS
SHEET NO.: AE506
PROJECT NO.: 331610-AE506
SCALE: AS NOTED
DRAWN BY: TRJ
CHECKED BY: MEJ