

MK.	QTY	DESCRIPTION	ELECTRICAL			WATER		WASTE		GAS		STEAM		REMARKS			
			FLAMPS	KW	HP	VOLTS	PHASE	PLUG	COLD	HOT	DIRECT	INDIRECT	SIZE		MBTUH	LBS./HR	INLET
1	1	MOP SINK															
2	5	SHELVING UNIT															
3	1	WORK TABLE W/PASS THRU															
4	1	RANGE, 4-BURNER															
5	2	COMBI-OVEN, GAS	5.0	0.6	120	1	X										
6	1	REFRIGERATOR, ROLL-IN	11.6		1/2	120	1	X									
7	1	REFRIGERATOR, ROLL-IN	8.5		1/3	120	1	X									
8	1	FREEZER, ROLL-IN	10.8		3/4	120/208	1	X									
9	4	SHEET PAN RACK															
10	2	THERM & HOLD CABINET	33.7	11.2	208	3	X										
11	-	- SPARE NUMBER -															
12	-	- SPARE NUMBER -															
13	-	- SPARE NUMBER -															
14	1	HAND SINK															
15	-	- SPARE NUMBER -															
16	1	DISHWASHER, UNDERCOUNTER	36.4	6.0	3/4	208	1	X									
17	1	SINK, 3-COMPARTMENT															
18	1	WASTE REDUCTION SYSTEM															
19	1	SERVING COUNTER, HEATED MODULE	7.0		3	230	3	X									
20	1	SERVING COUNTER, COLD FOOD	7.0		1/4	120	1	X									
21	-	- SPARE NUMBER -															
22	1	SERVING COUNTER, CASHIER STAND	10.0		120	1	X										
23	1	SERVING COUNTER, CASHIER STAND	10.0		120	1	X										
24	1	SERVING COUNTER, COLD FOOD	7.0		1/4	120	1	X									
25	1	SERVING COUNTER, FLAT TOP															
26	1	SERVING COUNTER, HOT FOOD	16.0	3.0	120/208	1	X										
27	1	TRAY DISPENSER															
28	1	TRAY & SILVERWARE STAND															
29	2	MILK COOLER	10.1		1/2	120	1	X									
30	2	CONDIMENT CART															


NOTES:

- ELECTRICAL CONTRACTOR TO RUN CONTROL WIRING BETWEEN EVAPORATORS AND REMOTE CONDENSING UNITS FOR WALK-IN REFRIGERATORS. CO-ORDINATE WITH KITCHEN EQUIPMENT CONTRACTOR (K.E.C.)
- ELECTRICAL CONTRACTOR TO INSTALL SEAL-OFF FITTINGS ON ALL CONDUIT PENETRATING WALK-IN COOLER AND FREEZER.
- ELECTRICAL CONTRACTOR TO PROVIDE 115 VOLTS W/3 RECEPTACLE IN FREEZER FOR DRAIN LINE HEAT TAPE. HEAT TAPE FURNISHED AND INSTALLED BY K.E.C.
- PLUMBING CONTRACTOR TO INSTALL VACUUM BREAKER, SOLENOID VALVE, AND FLOW CONTROL VALVE (FURNISHED) IN COLD WATER LINE TO DISPOSER.
- KITCHEN EQUIPMENT CONTRACTOR TO PROVIDE GAS REGULATING VALVES FOR ALL GAS OPERATED KITCHEN EQUIPMENT.
- FLOOR DRAIN REQUIRES FLOW RATE OF 5 G.P.M.
- PLUMBING CONTRACTOR TO INSTALL ALL DRAINS AND FAUCETS SUPPLIED BY KITCHEN EQUIPMENT CONTRACTOR.
- PLUMBING CONTRACTOR TO FINISH AND INSTALL ALL INDIRECT DRAIN INTERTRIP TO FLOOR DRAINS.
- PLUMBING CONTRACTOR TO INSTALL GAS REGULATORS ON ALL GAS EQUIPMENT. REGULATORS BY K.E.C.
- PLUMBING CONTRACTOR TO IGNITE ALL GAS PILOTS AND ASSIST K.E.C. AND FACTORY REP'S IN START-UP AND DEMONSTRATION OF EQUIPMENT.
- ELECTRICAL CONTRACTOR TO INTERWIRE SOLENOID VALVE AND CONTROL PANEL TO DISPOSER.
- GENERAL CONTRACTOR TO PROVIDE ALL REQUIRED WALL BACKING AS DIRECTED BY K.E.C.
- GENERAL CONTRACTOR TO PROVIDE ALL REQUIRED LINES, REFRIGERATION LINES BY K.E.C.

TJM CONSULTING, INC.
P.O. BOX 6
LIBERTY, MAINE 04949

REV.	DESCRIPTION	DATE
0		03.03.09

PERMIT APPLICATION
SUBMISSION 3-18-09
CURRENT ISSUE STATUS:

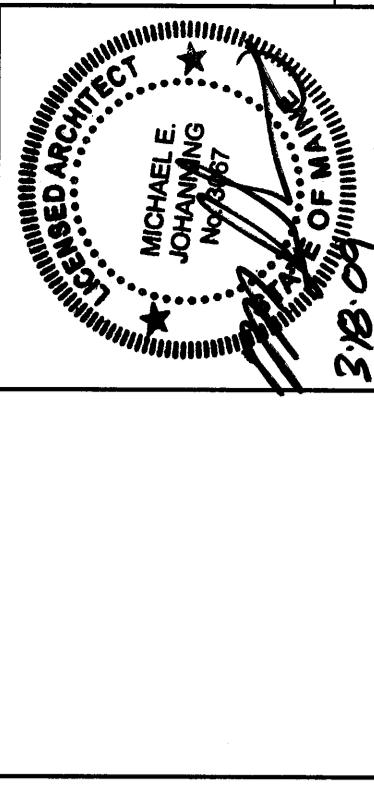

WBRC
ARCHITECTS - ENGINEERS
MANOR, MAINE 04948
PORTLAND, MAINE 04107

OCEAN AVENUE ELEMENTARY
SCHOOL
PORTLAND, ME

PROJECT: KITCHEN EQUIPMENT PLAN

SHEET TITLE:	331610-QF101
WBRC JOB FILE:	331610-QF101
SCALE:	1/4" = 1'-0"
PROJECT MANAGER:	MEJ
DRAWN BY:	TJM
CHECKED BY:	MEJ

AI KITCHEN EQUIPMENT PLAN
1/4"=1'-0"

SHEET NO. QF101