

**PLUMBING CONNECTION SCHEDULE**

- P-1 1/2" HOT WATER, STUB OUT WALL AT 36" AFF AND CONNECT AT ITEM 1, MOP SINK .
- P-1b 1/2" COLD WATER, STUB OUT WALL AT 36" AFF AND CONNECT AT ITEM 1, MOP SINK .
- P-1c 3" HUB DRAIN, STUB UP 4" AFF, 2" WASTE OUTLET, CONNECT AT ITEM 1, MOP SINK .
- P-3 1/2" COLD WATER, STUB OUT WALL AT 14" AFF AND CONNECT AT ITEM 3, WORK TABLE W/PASS THRU .
- P-3b 1/2" HOT WATER, STUB OUT WALL AT 14" AFF AND CONNECT AT ITEM 3, WORK TABLE W/PASS THRU .
- P-3c 1/2" COLD WATER, STUB OUT WALL AT 14" AFF AND CONNECT AT ITEM 3, WORK TABLE W/PASS THRU .
- P-4 3/4" GAS SUPPLY, 39-MBTUH, STUB OUT WALL AT 36" AFF AND CONNECT AT ITEM 4, RANGE, 4-BURNER .
- P-5 FLOOR SINKS, THREE-QUARTER GRATE, 2" INDIRECT WASTE FROM ITEM 5, COMBI-OVEN, GAS.
- P-5d 3/4" COLD WATER, STUB OUT WALL AT 30" AFF AND CONNECT AT ITEM 5, COMBI-OVEN, GAS.
- P-5c 3/4" COLD WATER, STUB OUT WALL AT 30" AFF AND CONNECT AT ITEM 5, COMBI-OVEN, GAS; (FILTERED WATER).
- P-5d 3/4" GAS SUPPLY, 120-MBTUH, STUB OUT WALL AT 36" AFF AND CONNECT AT ITEM 5, COMBI-OVEN, GAS.
- P-14 1/2" COLD WATER, STUB OUT WALL AT 20" AFF AND CONNECT AT ITEM 14, HAND SINK .
- P-14b 1/2" HOT WATER, STUB OUT WALL AT 14" AFF AND CONNECT AT ITEM 14, HAND SINK .
- P-14c 1-1/2" DIRECT WASTE HUB, STUB OUT WALL AT 24" AFF, CONNECT AT ITEM 14, HAND SINK .
- P-16 3/4" HOT WATER, STUB OUT WALL AT 14" AFF AND CONNECT AT ITEM 16, DISHWASHER, UNDERCOUNTER .
- P-16b 3" HUB DRAIN, STUB UP 4" AFF, 1-1/2" WASTE OUTLET, CONNECT AT ITEM 16, DISHWASHER, UNDERCOUNTER .
- P-17 1/2" COLD WATER, STUB OUT WALL AT 14" AFF AND CONNECT AT ITEM 17, SINK, 3-COMPARTMENT; ALSO SERVES CONNECT AT ITEM 18 .
- P-17b 1/2" HOT WATER, STUB OUT WALL AT 14" AFF AND CONNECT AT ITEM 17, SINK, 3-COMPARTMENT; ALSO CONNECT AT ITEMS 18 .
- P-17c 2" DIRECT WASTE HUB, STUB OUT WALL AT 8" AFF, CONNECT AT ITEM 17, SINK, 3-COMPARTMENT .
- P-17d 1/2" COLD WATER, STUB OUT WALL AT 14" AFF AND CONNECT AT ITEM 17, SINK, 3-COMPARTMENT .
- P-17e 1/2" HOT WATER, STUB OUT WALL AT 14" AFF AND CONNECT AT ITEM 17, SINK, 3-COMPARTMENT .
- P-17f 1/2" COLD WATER, STUB OUT WALL AT 14" AFF AND CONNECT AT ITEM 17, SINK, 3-COMPARTMENT .
- P-17g 1/2" HOT WATER, STUB OUT WALL AT 14" AFF AND CONNECT AT ITEM 17, SINK, 3-COMPARTMENT .
- P-18 FLOOR SINK, THREE-QUARTER GRATE, 2" INDIRECT WASTE FROM ITEM 18, WASTE REDUCTION SYSTEM .
- P-20 FUNNEL TYPE FLOOR DRAIN, 3/4" INDIRECT WASTE FROM ITEM 20, SERVING COUNTER, COLD FOOD .
- P-24 FUNNEL TYPE FLOOR DRAIN, 1" INDIRECT WASTE FROM ITEM 24, SERVING COUNTER, COLD FOOD .
- P-26 FUNNEL TYPE FLOOR DRAIN, 3/4" INDIRECT WASTE FROM ITEM 26, SERVING COUNTER, HOT FOOD .


**LEGEND - PLUMBING CONNECTIONS**

- HW-HOT WATER, OR CW-COLD WATER
- S-STEAM SUPPLY, OR C-CONDENSATE RETURN
- GAS SUPPLY
- WASTE, DIRECT-CONNECTED UNLESS NOTED "OPEN HUB"
- FLOOR SINK WITH HALF GRATE UNLESS NOTED OTHERWISE
- FLOOR DRAIN
- ⊗ FLOOR DRAIN W/ATTACHED FUNNEL
- FIELD CONNECTIONS

**TJM CONSULTING, INC.**  
P.O. BOX 6  
LIBERTY, MAINE 04949

REV.	DESCRIPTION	DATE
0	---	00.00.00

**PERMIT APPLICATION**  
**SUBMISSION 3-18-09**  
CURRENT ISSUE STATUS:

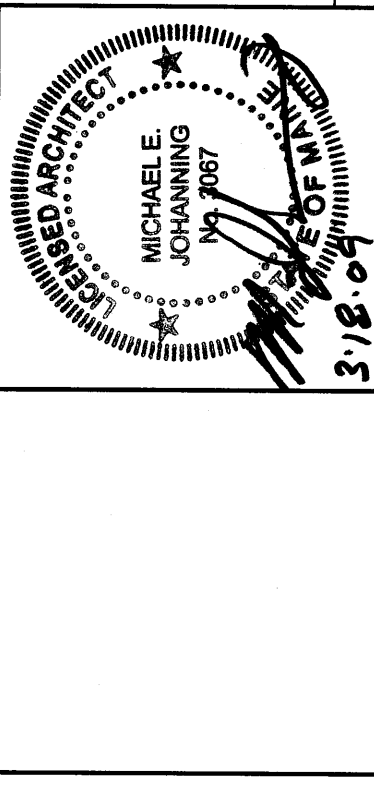

**WBRC**  
ARCHITECTS - ENGINEERS  
BANGOR, MAINE 04401-4040  
PORTLAND, MAINE 04107

OCEAN AVENUE ELEMENTARY  
SCHOOL  
PORTLAND, ME

FOODSERVICE EQUIPMENT  
PLUMBING ROUGH-IN PLAN

SHEET TITLE: 331610-QF103  
PROJECT NO.: 331610  
SCALE: AS NOTED  
PROJECT MANAGER: M.E.J.  
DRAWN BY: M.E.J.  
CHECKED BY: M.E.J.

**QF103**