




3/12/2009 9:12 PM I:\3301-3400\331610 OCEAN AVE. ELEMENTARY SCHOOL - 5D TO CAD\65\OCEAN AVE. ELEMENTARY SCHOOL\GHEETS\331610-QF201 KITCHEN EQUIPMENT ELEVATIONS.DWG MARKSTILLMAN

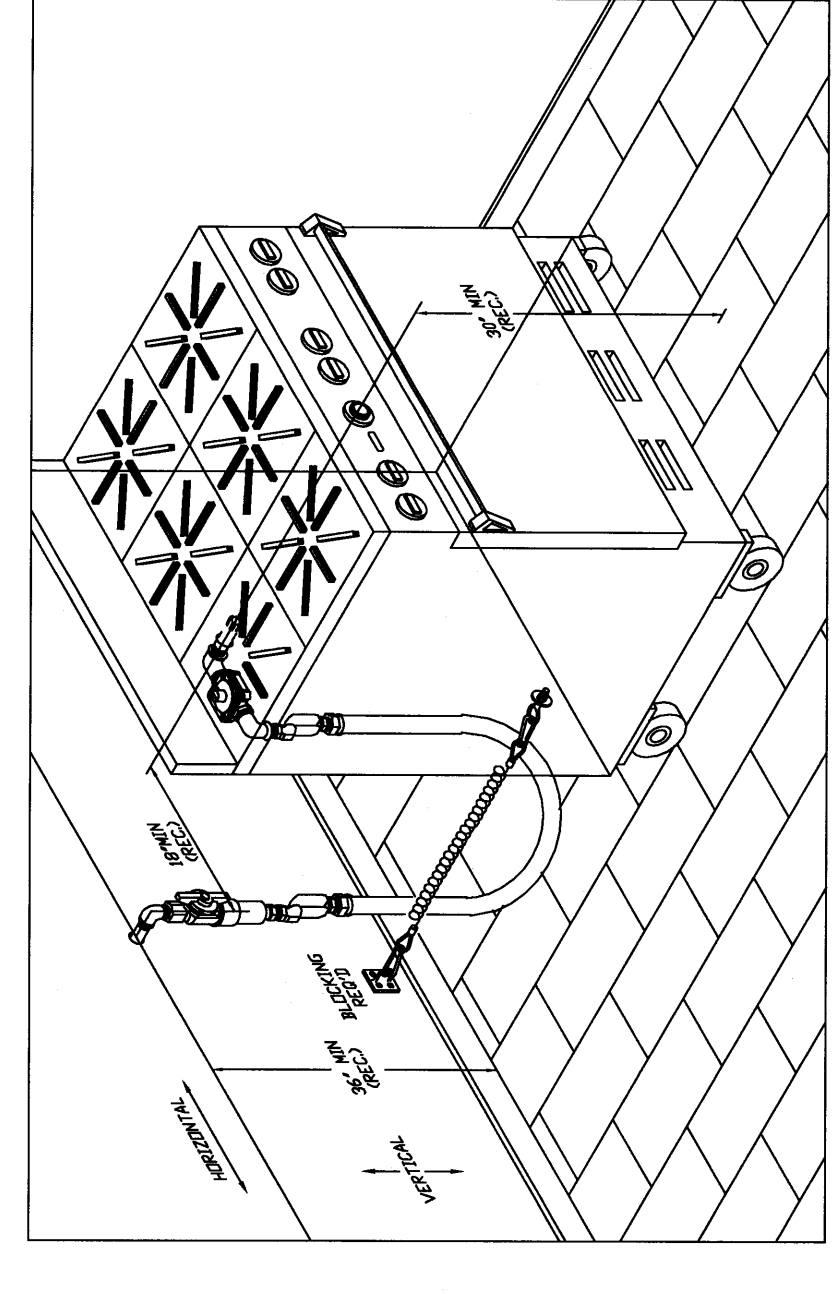


FLEXIBLE GAS & WATER CONNECTION DETAIL
SCALE: NONE
FOR ITEM # 5

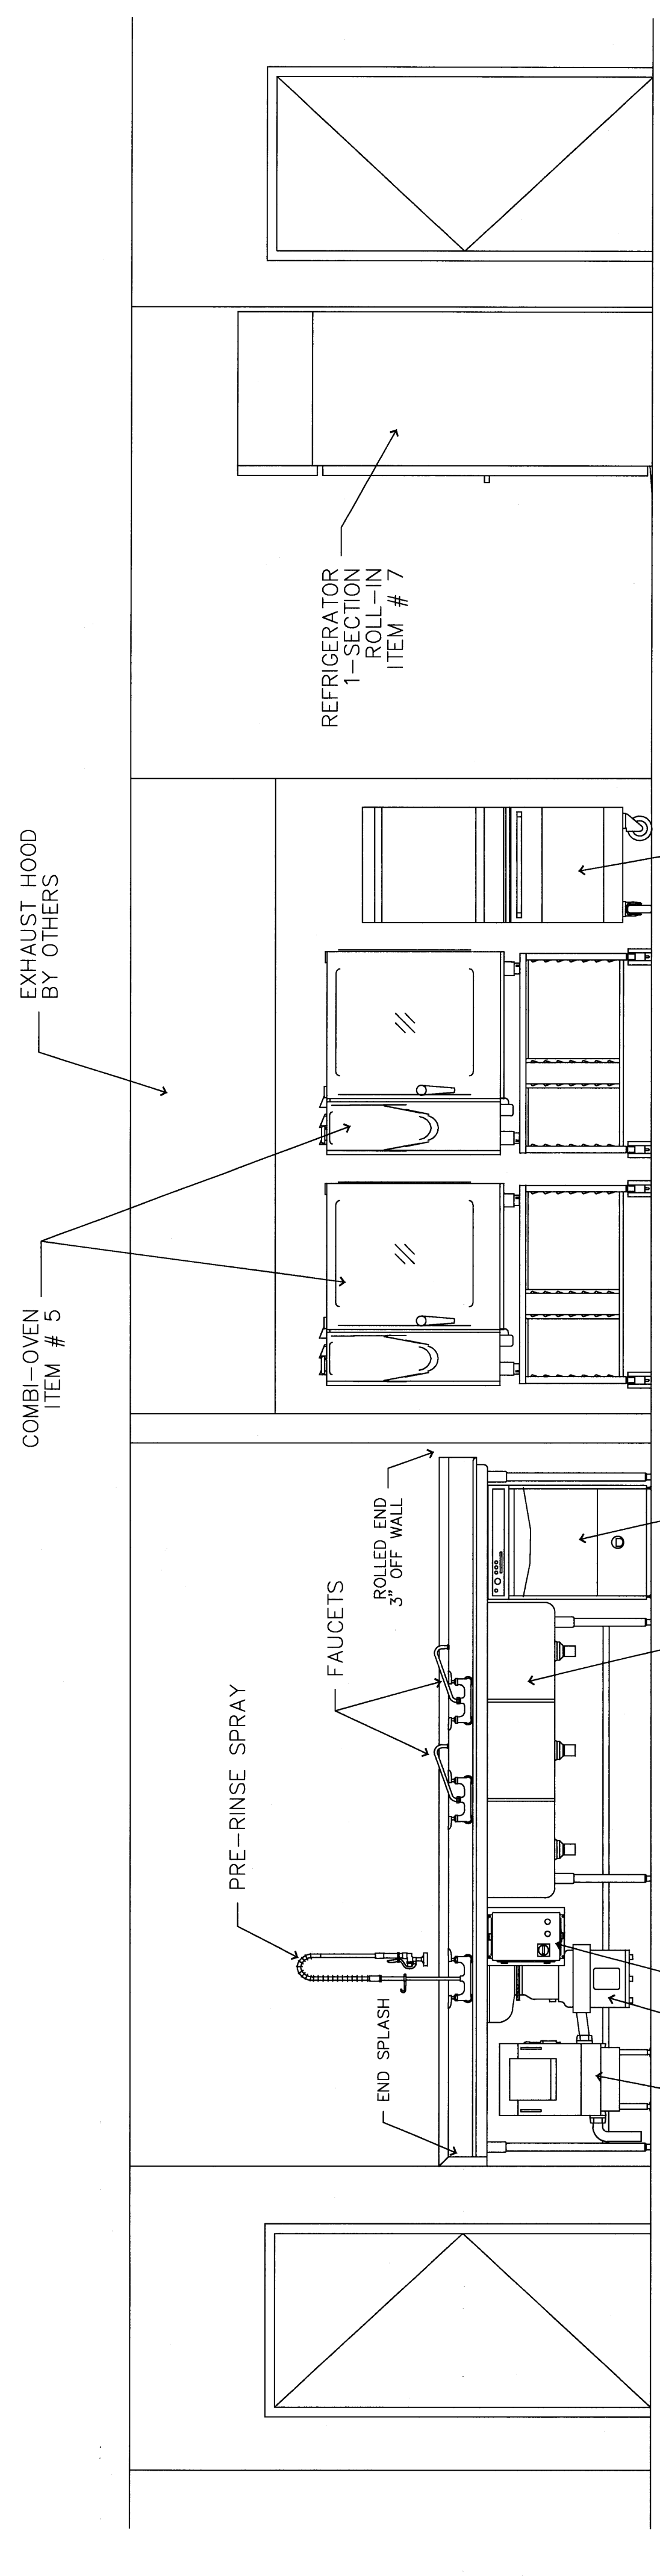


KITCHEN NORTH WALL ELEVATION
SCALE - 1/2" = 1' - 0"

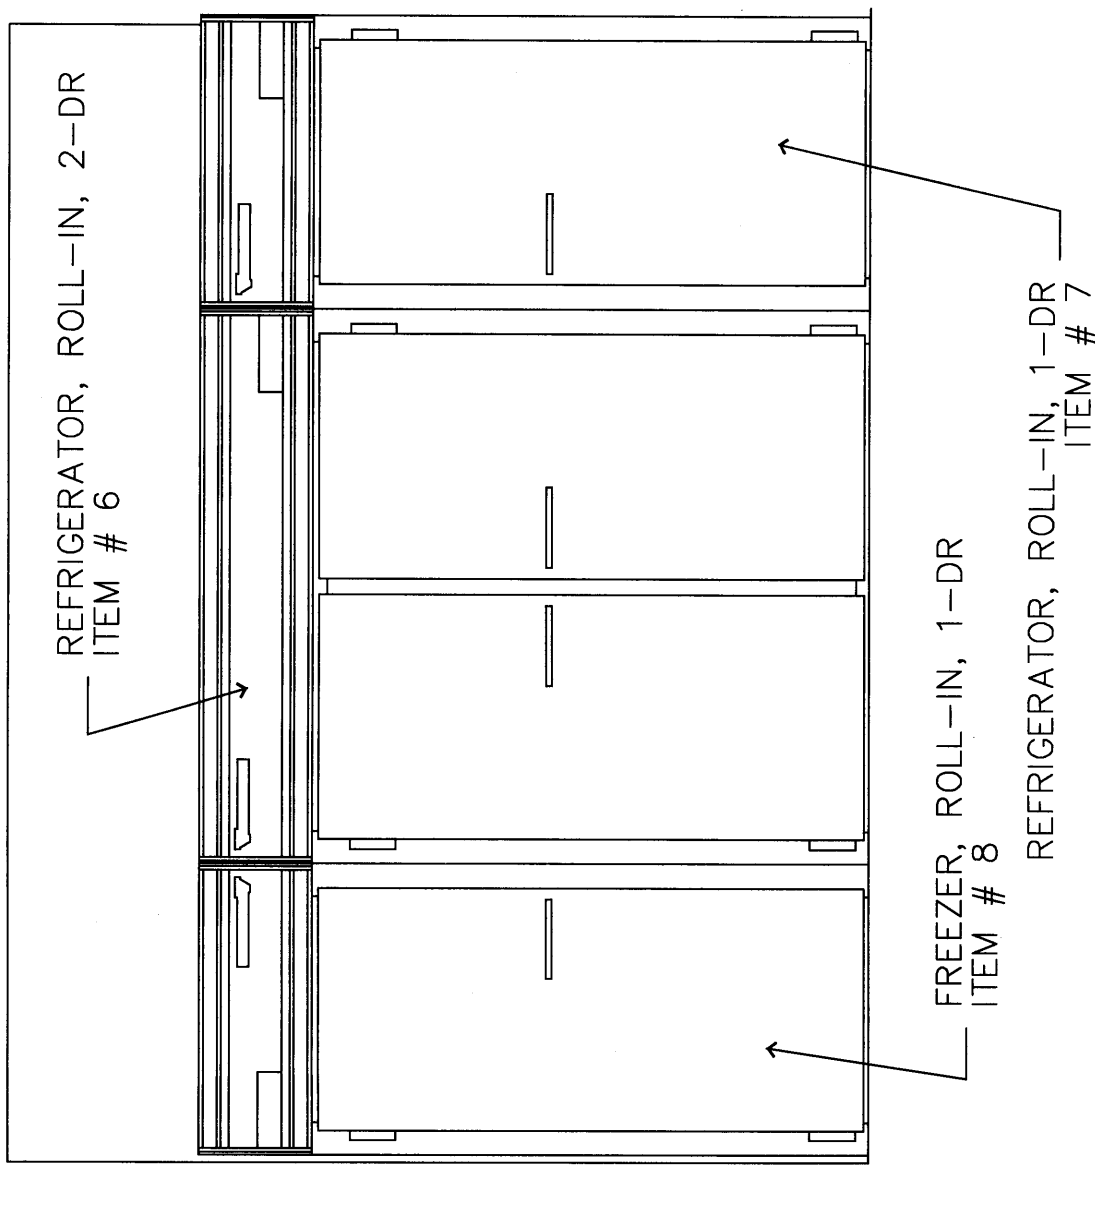

ROLL-IN REFRIGERATORS & FREEZER
SCALE - 1/2" = 1' - 0"

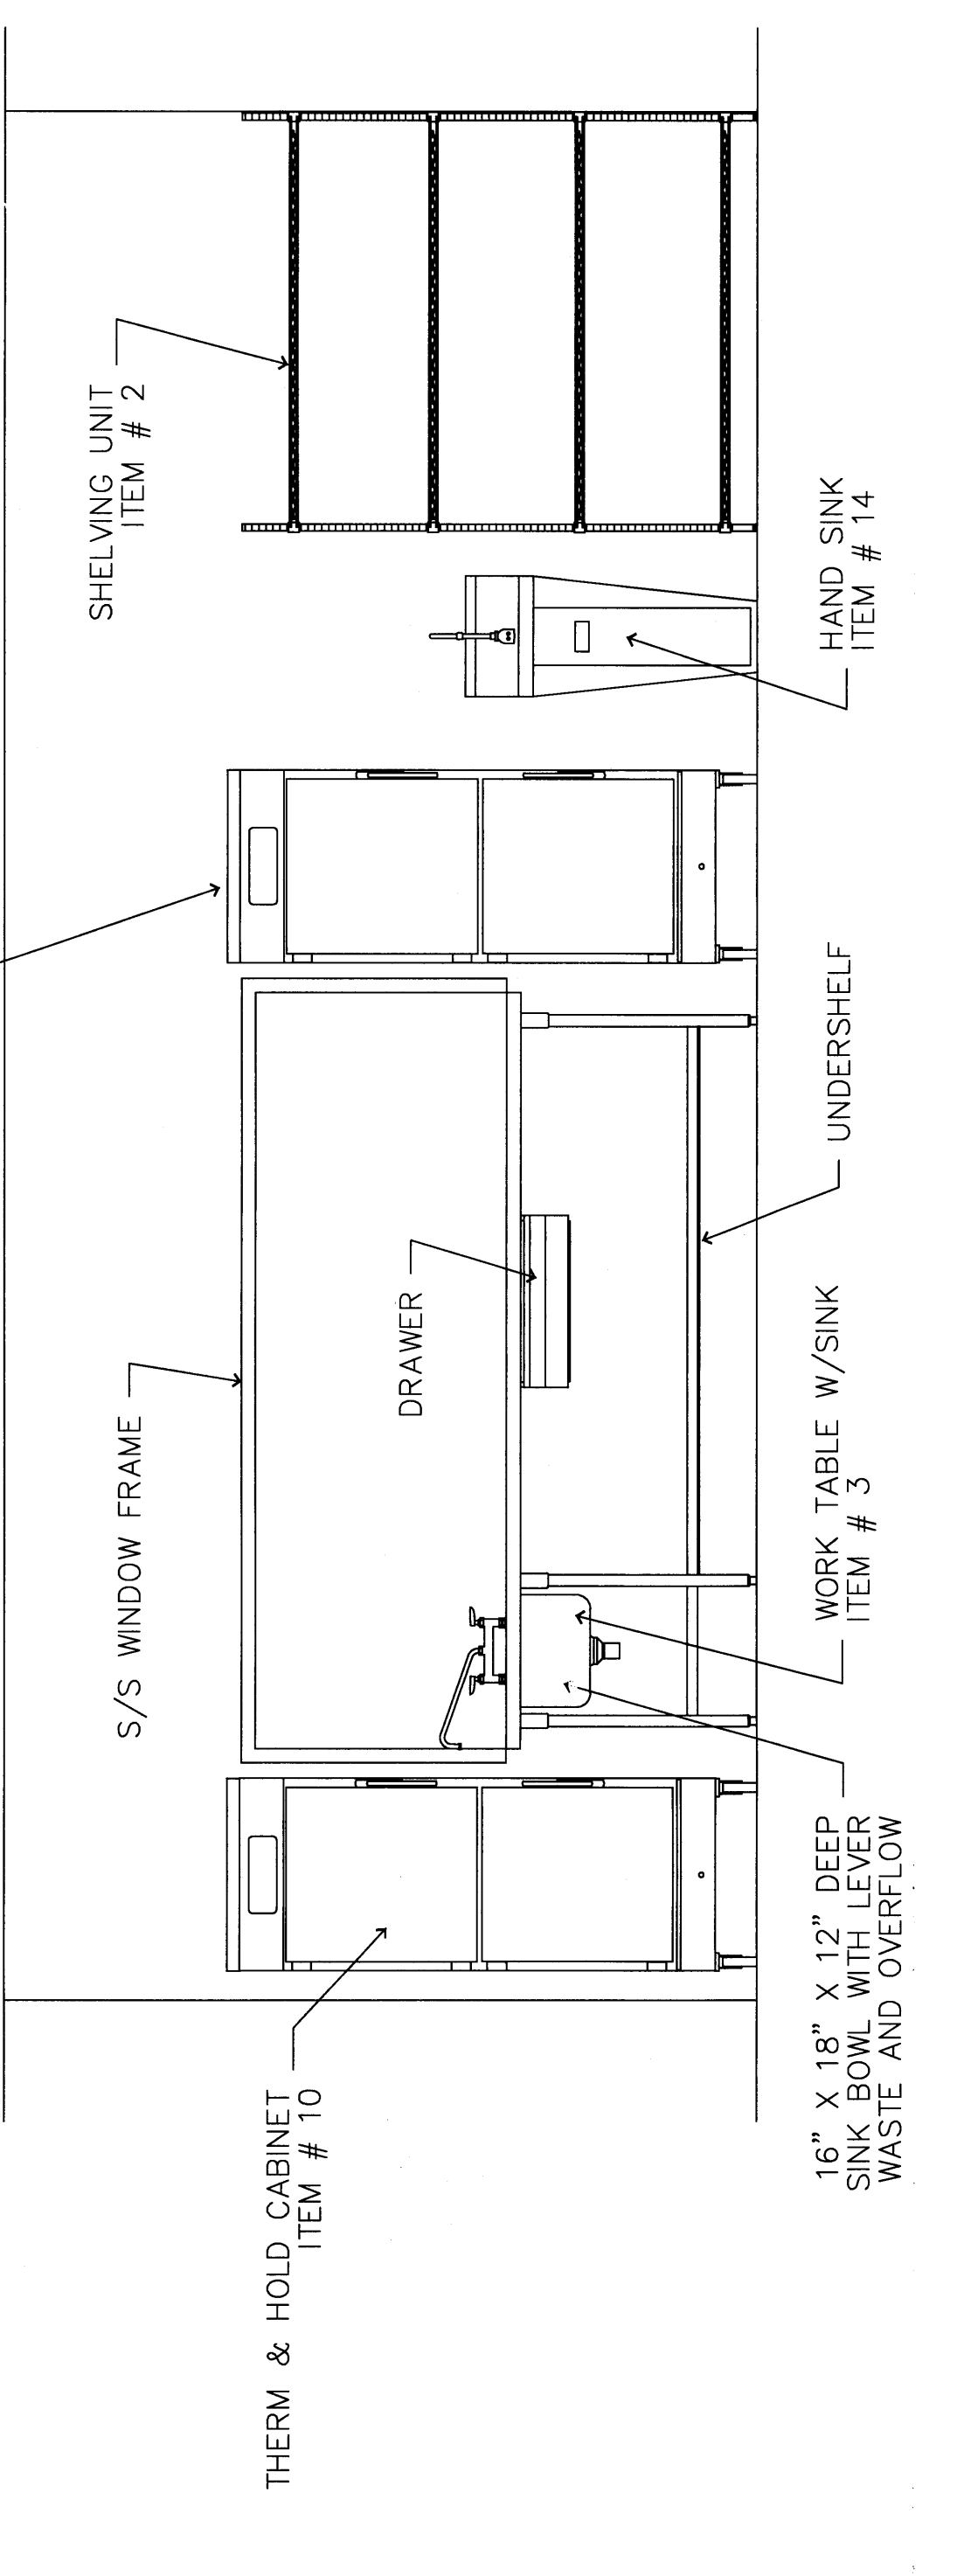

KITCHEN SOUTH WALL ELEVATION
SCALE - 1/2" = 1' - 0"

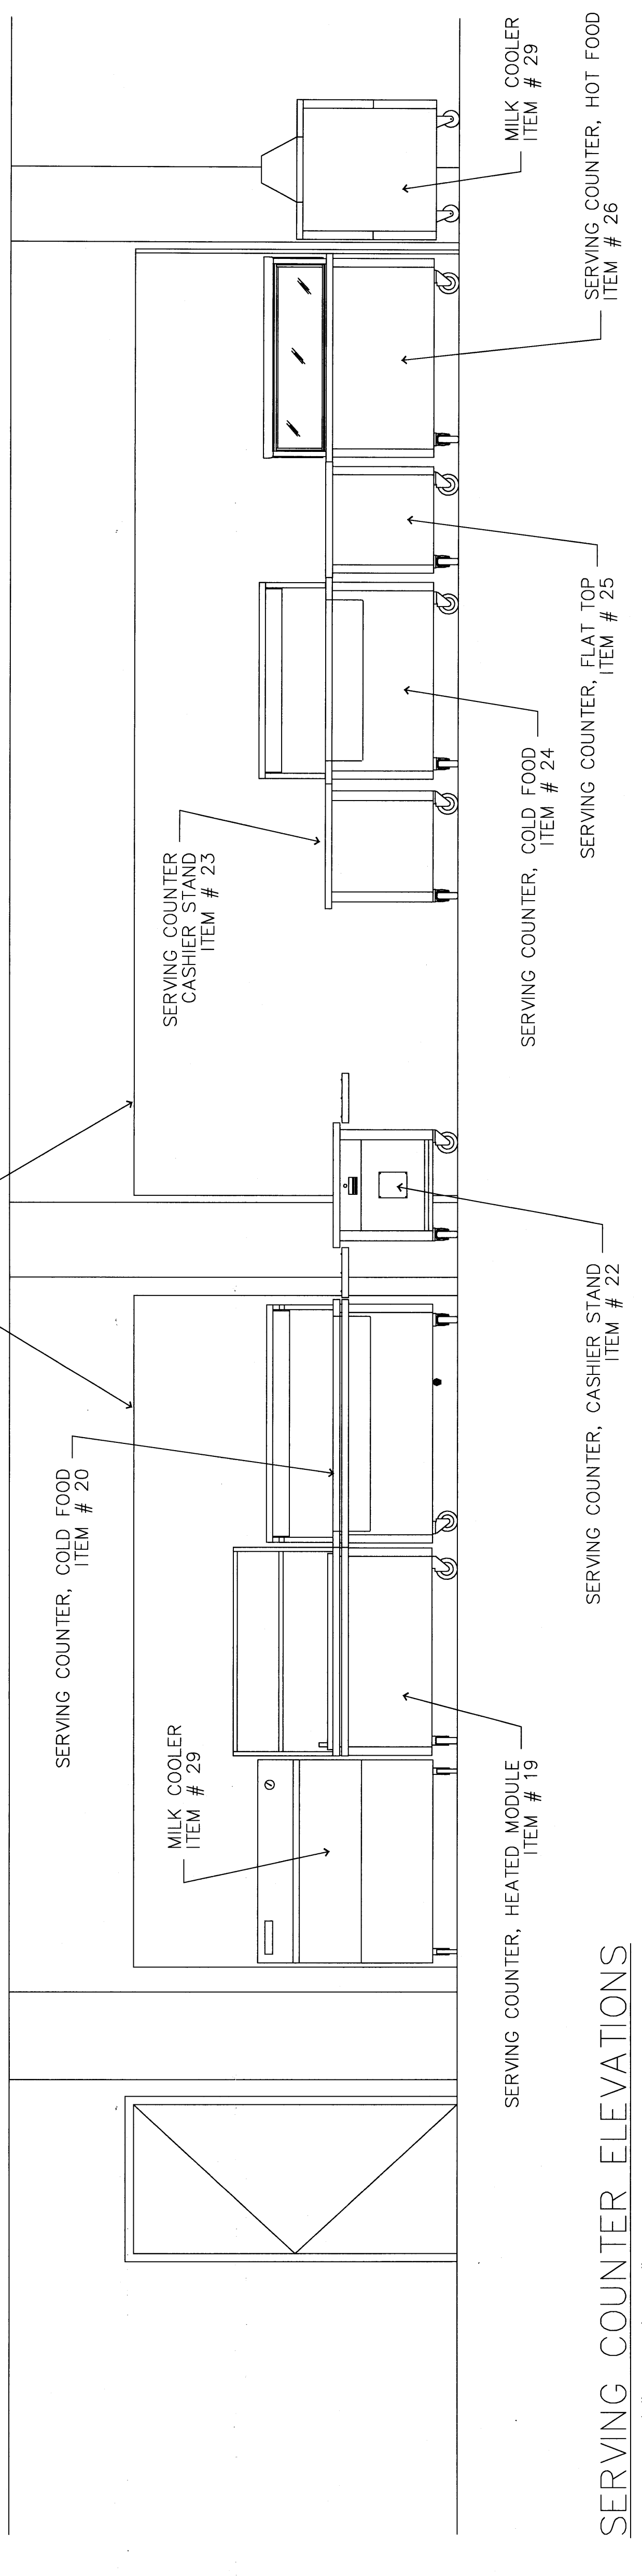


SERVING COUNTER ELEVATIONS
SCALE - 1/2" = 1' - 0"

TJM CONSULTING, INC.
P.O. BOX 6
LIBERTY, MAINE 04949

REV.	DESCRIPTION	DATE
0		00.00.00

PERMIT APPLICATION
SUBMISSION 3-18-09
CURRENT ISSUE STATUS:

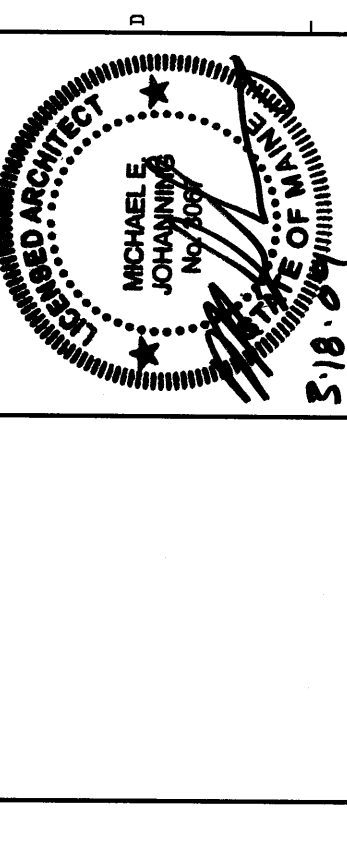

WBRC
ARCHITECTS - ENGINEERS
10000 MAINE STATE ST.
PORTLAND, MAINE 04108

OCEAN AVENUE ELEMENTARY
SCHOOL
PORTLAND, ME

KITCHEN EQUIPMENT
ELEVATIONS

SHEET TITLE:	331610-QF201
WBRC JOB FILE:	331610
SCALE:	AS NOTED
PROJECT NO.:	MEJ
PROJECT MANAGER:	MEJ
DRAWN BY:	MEJ
CHECKED BY:	MEJ
SHEET NO.:	QF201