



- TECHNICAL NOTES:**
- 1) GYM SOUND SYSTEM VOLUME/PROGRAM SELECTION CONTROL SWITCHES - MOUNT @ 54" AFF TO CENTER AFF TO CENTER W/ ATM FLY-WARE "ONE-WAY" ARRAY LOUSPEAKER RIGGING, OR EQUAL. AMING OF SPEAKERS SHALL BE FIELD DETERMINED.
 - 2) GYM SOUND SYSTEM LOUSPEAKER - SUSPENS @ 8' AFF TO CENTER W/ ATM FLY-WARE "ONE-WAY" ARRAY LOUSPEAKER RIGGING, OR EQUAL. AMING OF SPEAKERS SHALL BE FIELD DETERMINED.
 - 3) PROVIDE 4" x 4" CEILING MOUNTED JUNCTION BOX AT INTERSECTION OF ALL WIRING RUNS. PROVIDE MOUNTED JUNCTION BOX AT 18" AFF AT TEACHER OWNERS. PROVIDE (2) 3/4" CONDUITS BETWEEN OWNERS. PROVIDE (2) 1/2" PULL STRINGS ONLY. REFER TO DETAIL J172E-S03.
 - 4) SPRINKLER ENTRANCE - COORDINATE EXACT LOCATION & QUANTITIES OF TAMPER AND FLOW SWITCHES WITH SPRINKLER CONTRACTOR.
 - 5) (4) 1/2" CONDUITS FOR TEL/CATV SERVICE TO 84" AFF IN IT 232 ABOVE.
 - 6) MINIMUM CLEAR SPACE FOR ROOF HATCH DO NOT RUN PIPES, CONDUIT, ETC. FROM FLOOR TO ROOF DECK.
 - 7) SCOREBOARD CONTROLS - COORDINATE EXACT MOUNTING HEIGHT WITH INTERIOR ELEVATIONS.
 - 8) PROVIDE DATA JACK W/ STATIC IP ADDRESS AT HVAC CONTROL PANEL.
 - 9) GYM SOUND SYSTEM VOLUME/PROGRAM SELECTION CONTROL SWITCHES - MOUNT @ 54" AFF TO CENTER. PROVIDE WIRE GUARD SIMILAR TO THAT USED FOR PREVIOUS FULL STATIONS TO PROTECT SWITCHES.

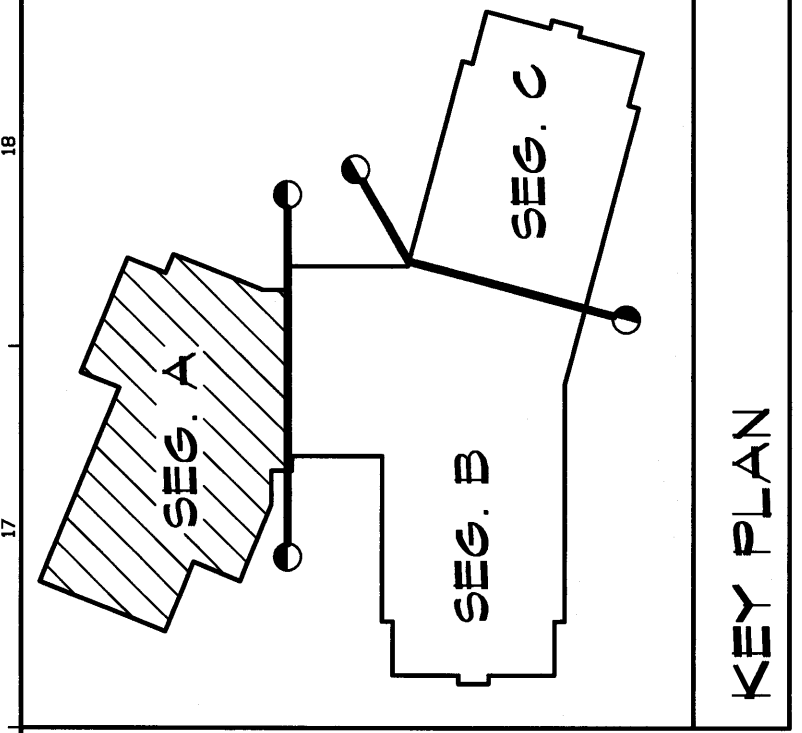

REV.	DESCRIPTION	DATE
0		09.03.09

PERMIT APPLICATION
SUBMISSION 3-18-09
CURRENT ISSUE STATUS:

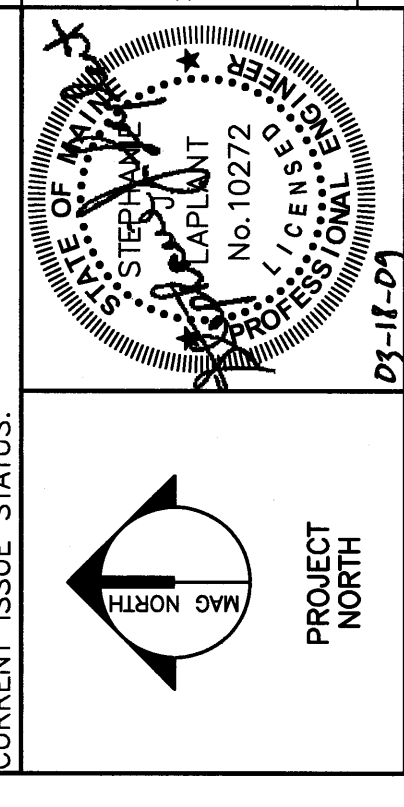

WBRC
ARCHITECTS - ENGINEERS
WWW.WBRC.COM
100 WASHINGTON ST., SUITE 200
PORTLAND, ME 04101-2000

OCEAN AVENUE ELEMENTARY SCHOOL
PORTLAND, ME
PROJECT:
FIRST FLOOR SYSTEMS PLAN - SEG. A

SHEET TITLE:	331610-EY101-A
PROJECT NO.:	331610
SCALE:	1/8" = 1'-0"
DRAWN BY:	JBL
CHECKED BY:	SUL
SHEET NO.:	0
EY101-A	