


**TECHNICAL NOTES:**

- 1 PROVIDE 4" x 4" CEILING MOUNTED JUNCTION BOX AT PROJECTOR LOCATION AND 4" x 4" FLUSH WALL MOUNTED JUNCTION BOX AT ALL OTHER PROJECTOR LOCATIONS. PROVIDE EXACT LOCATION WITH OWNER. PROVIDE 3/4" CONDUIT BETWEEN JUNCTION BOXES WITH PULL STRINGS ONLY.
- 2 OBSERVATION AUDIO MONITORING SYSTEM REFER TO DETAIL E1E-602 FOR MORE INFORMATION. SYSTEM IS TO BE INSTALLED IN CASEROOM, THIS ROOM ONLY.

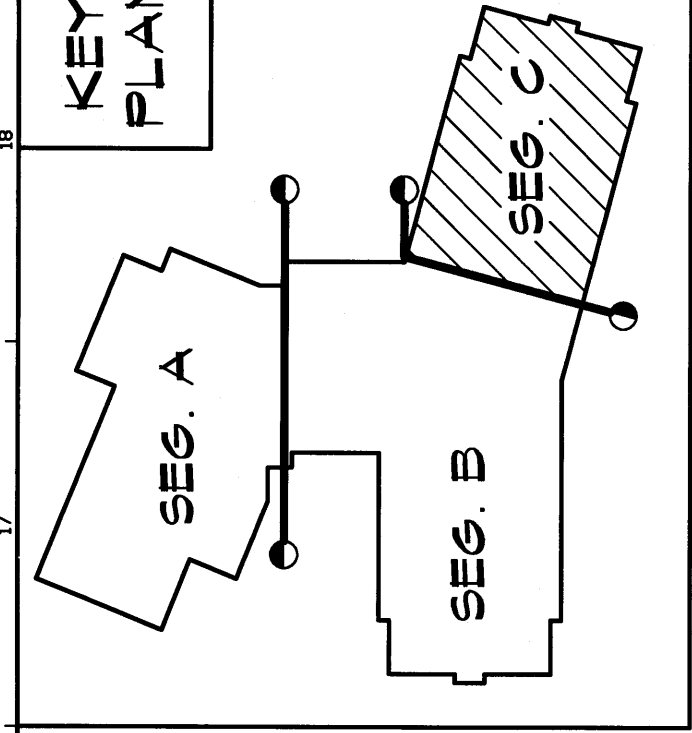

REV.	DESCRIPTION	DATE
0	ISSUED	03.03.09

PERMIT APPLICATION  
SUBMISSION 3-18-09  
CURRENT ISSUE STATUS:



**WBRC**  
ARCHITECTS & ENGINEERS  
WWW.WBRCMAINE.COM  
100 WASHINGTON ST., SUITE 200  
PORTLAND, ME 04101-4000  
PHONE: 603.761.1111  
FAX: 603.761.1112

PROJECT NORTH  
OCEAN AVENUE ELEMENTARY SCHOOL  
PORTLAND, ME

FIRST FLOOR ELECTRICAL SYSTEMS PLAN - SEG. C

SHEET TITLE	331610-EY101-C
PROJECT NO.	331610
SCALE	AS NOTED
PROJECT MANAGER	JEL
DRAWN BY	JEL
CHECKED BY	SAJ
SHEET NO.	1
DWG NO.	EY101-C

A1  
1/8" = 1'-0"

FIRST FLOOR ELECTRICAL SYSTEMS PLAN - SEG. C