


# Proposal

783 Forest Ave. Portland, ME

Project #: PEZ.2016-189.PB Conditional Use and Site Alteration

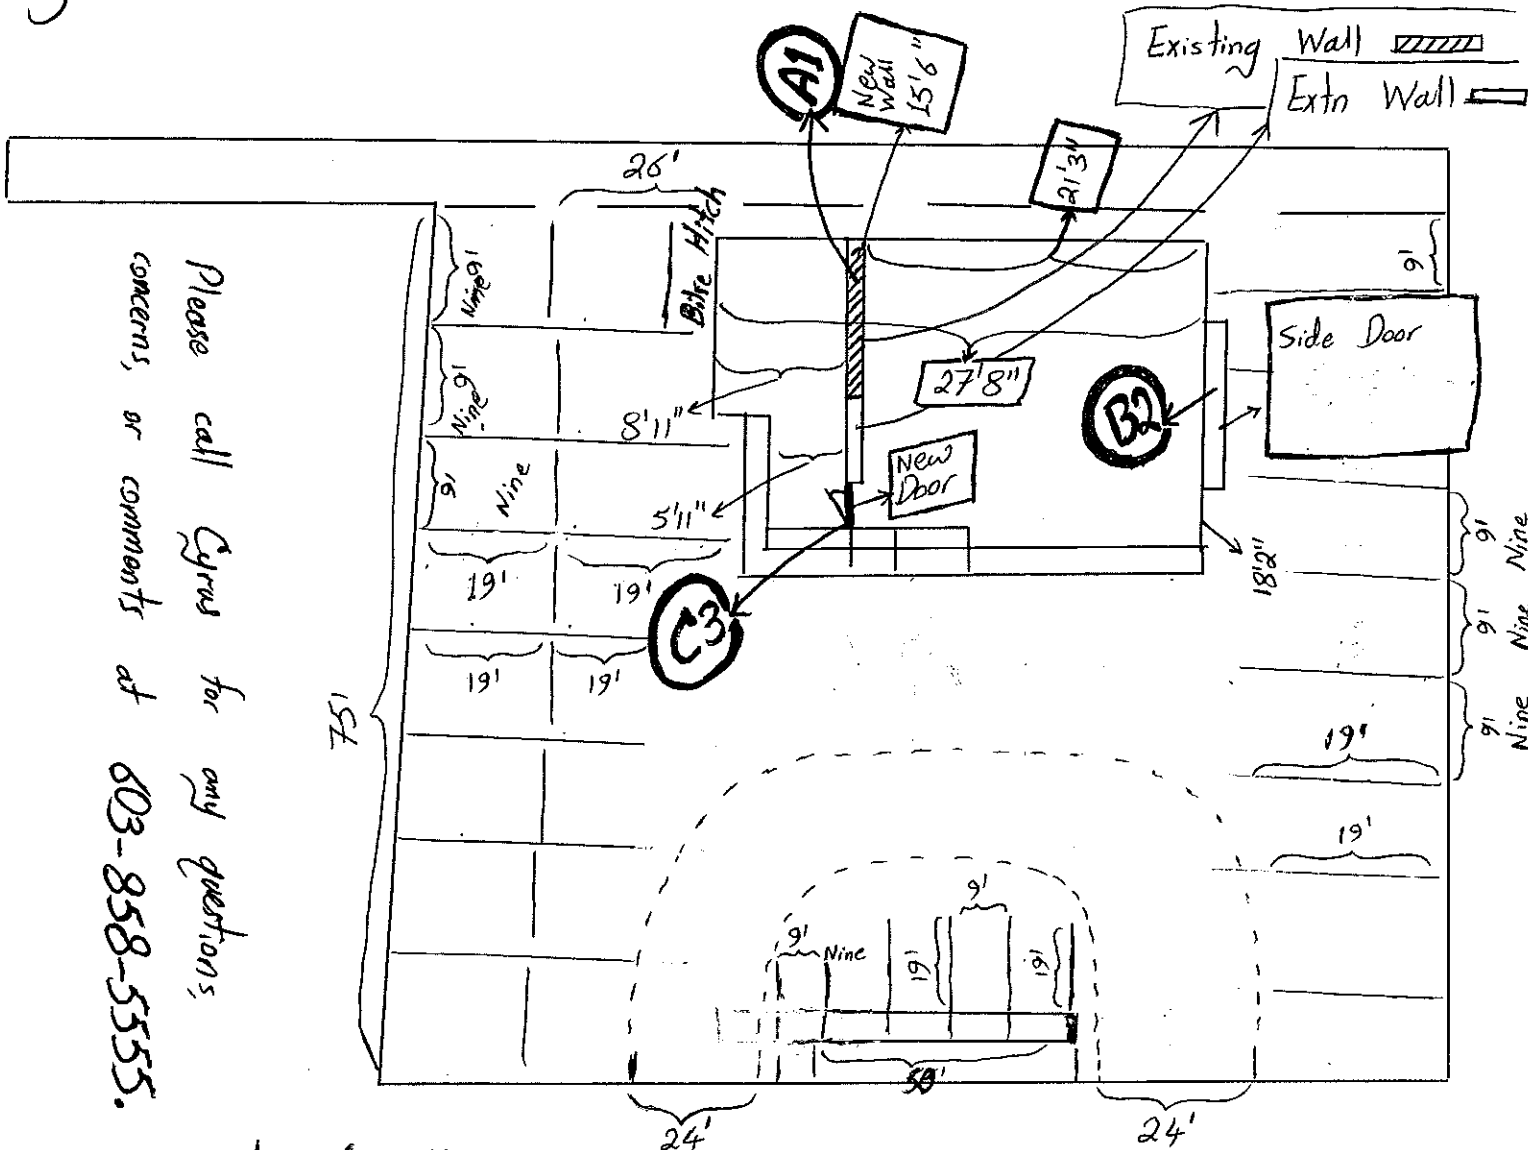

As part of the new plan, total # of 30 parking spots will be designated and marked (9'x19'). A new interior wall will be constructed (See: A1). A new side door will be added (See B2). A new door will be attached to the interior wall (See C3).

In addition to the above changes, items listed as part of a site alteration proposal will also be added and changes will take place upon approval (See Project #: PEZ.2016-189.PB Conditional Use and Site Alteration).