


SEE SHEET
C3-DETAIL SHEET
FOR SPECIFIED
CONSTRUCTION
REQUIREMENTS.



SUBSTANDARD
SIDEWALK TO BE
REPLACED WITH
CITY DETAILED
SIDEWALK AND
CURBING TO MATCH
EXISTING, INCLUDING
SIDEWALK TO BE
IMPROVED TO SITE
BOUNDARY.

NEW CURB STOPS
FOR CARS, 3'
INSIDE PROPERTY
LINE

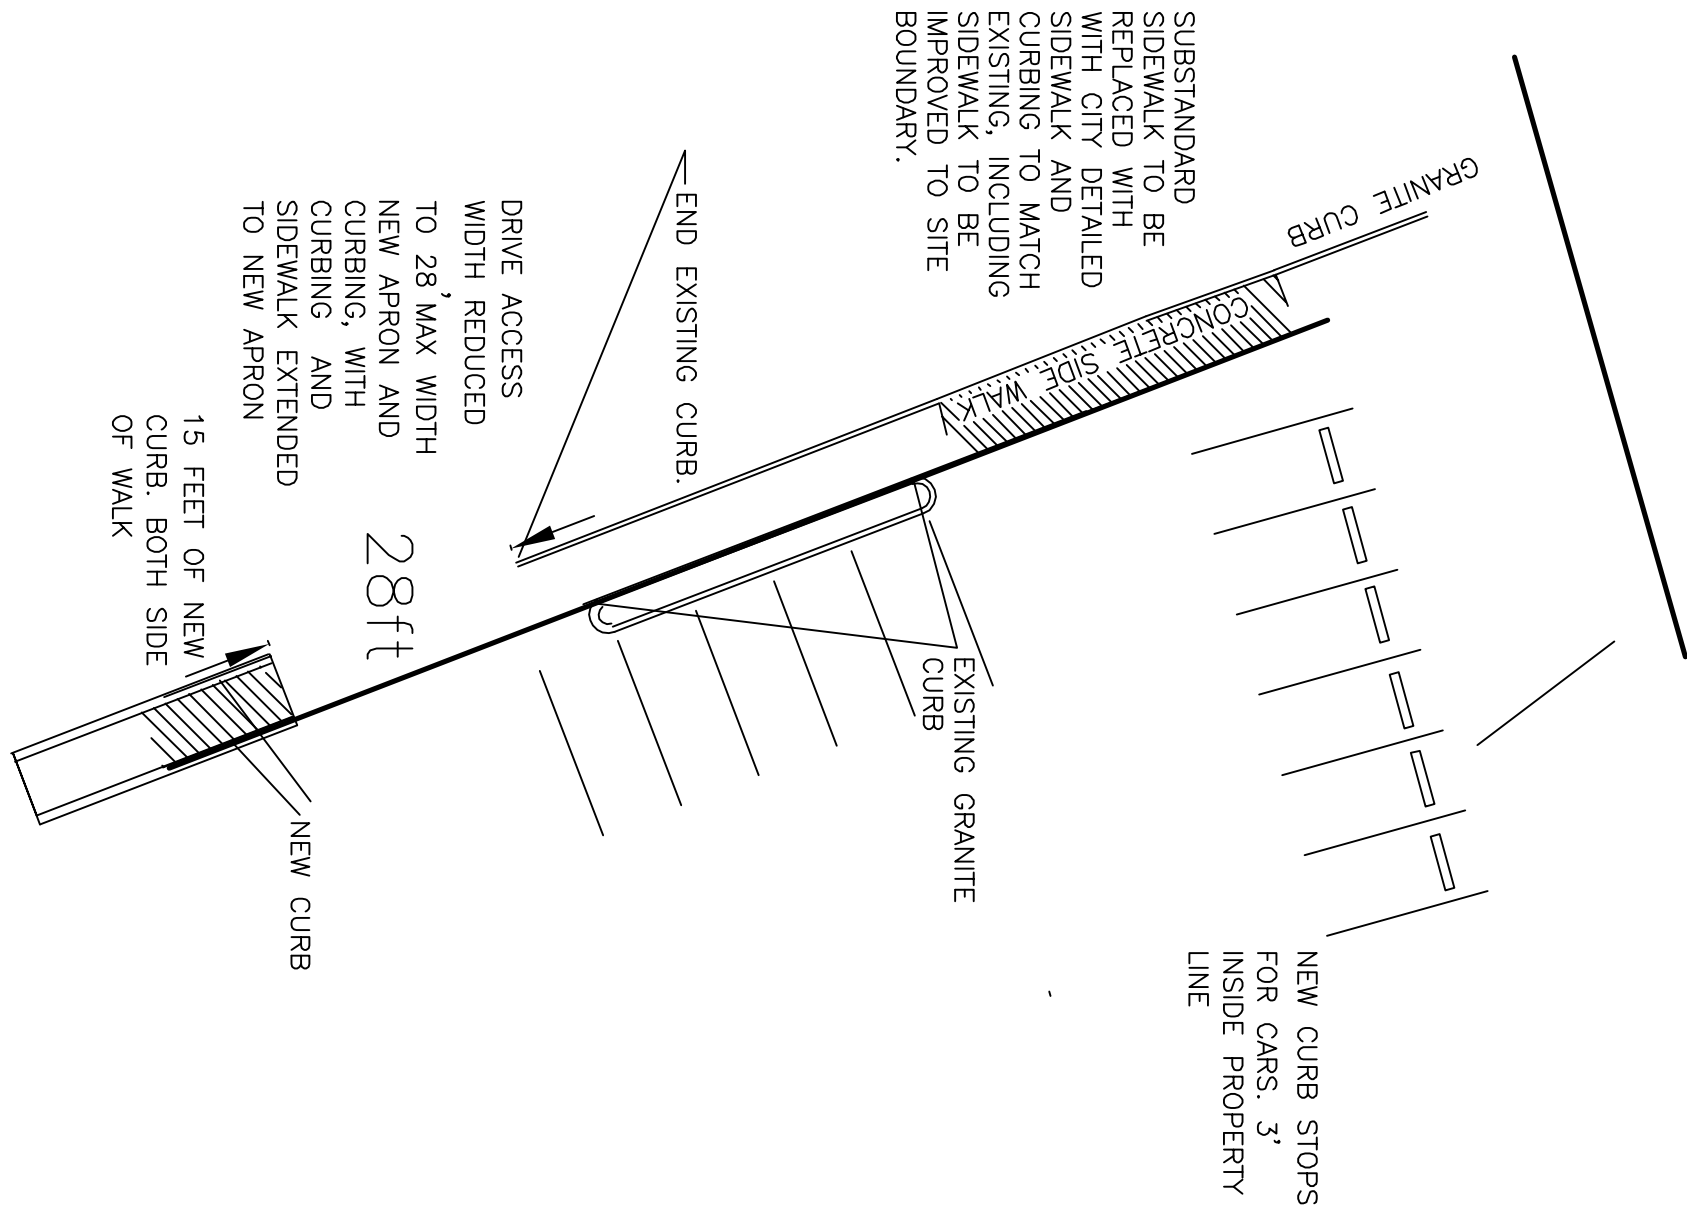

REVISED 12-23-14: REMOVED PROPOSED CURB FROM NORTHERN ENTRANCE
REVISED 06-10-14: ADDED TIP DOWN, WALK AND BIKE DETAIL


CURB & WALK DETAIL SHEET
783 FOREST AVENUE PORTLAND, MAINE

FOR:
A PROPOSED AUTOMOBILE DEALER

DRAWN BY: RTG
CHECKED BY: KGG
SCALE: NOT TO SCALE
DATE: FEBRUARY 25, 2013
JOB NUMBER: 2004013 PRINT DATE: 02/25/2013
SHEET: C4 CURB DETAILS

PREPARED BY:
ROBERT T. GREENLAW PLS
LAND SURVEYING

32 OLD ORCHARD STREET
OLD ORCHARD BEACH, MAINE
207-749-9471 Bobgreenlaw@myfairpoint.net

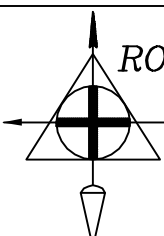

DRAWER: 2013 NO: 005