


1. ANY WORK IN THE CITY'S RIGHT OF WAY SHALL BE CARRIED OUT IN CONFORMANCE WITH THE CITY OF PORTLAND TECHNICAL STANDARDS.

- LEGEND:
- ⊗ SHRUB WITH LOW GRASS
  - ☉ MINIMUM 2-1/2 INCH DIAMETER TREE

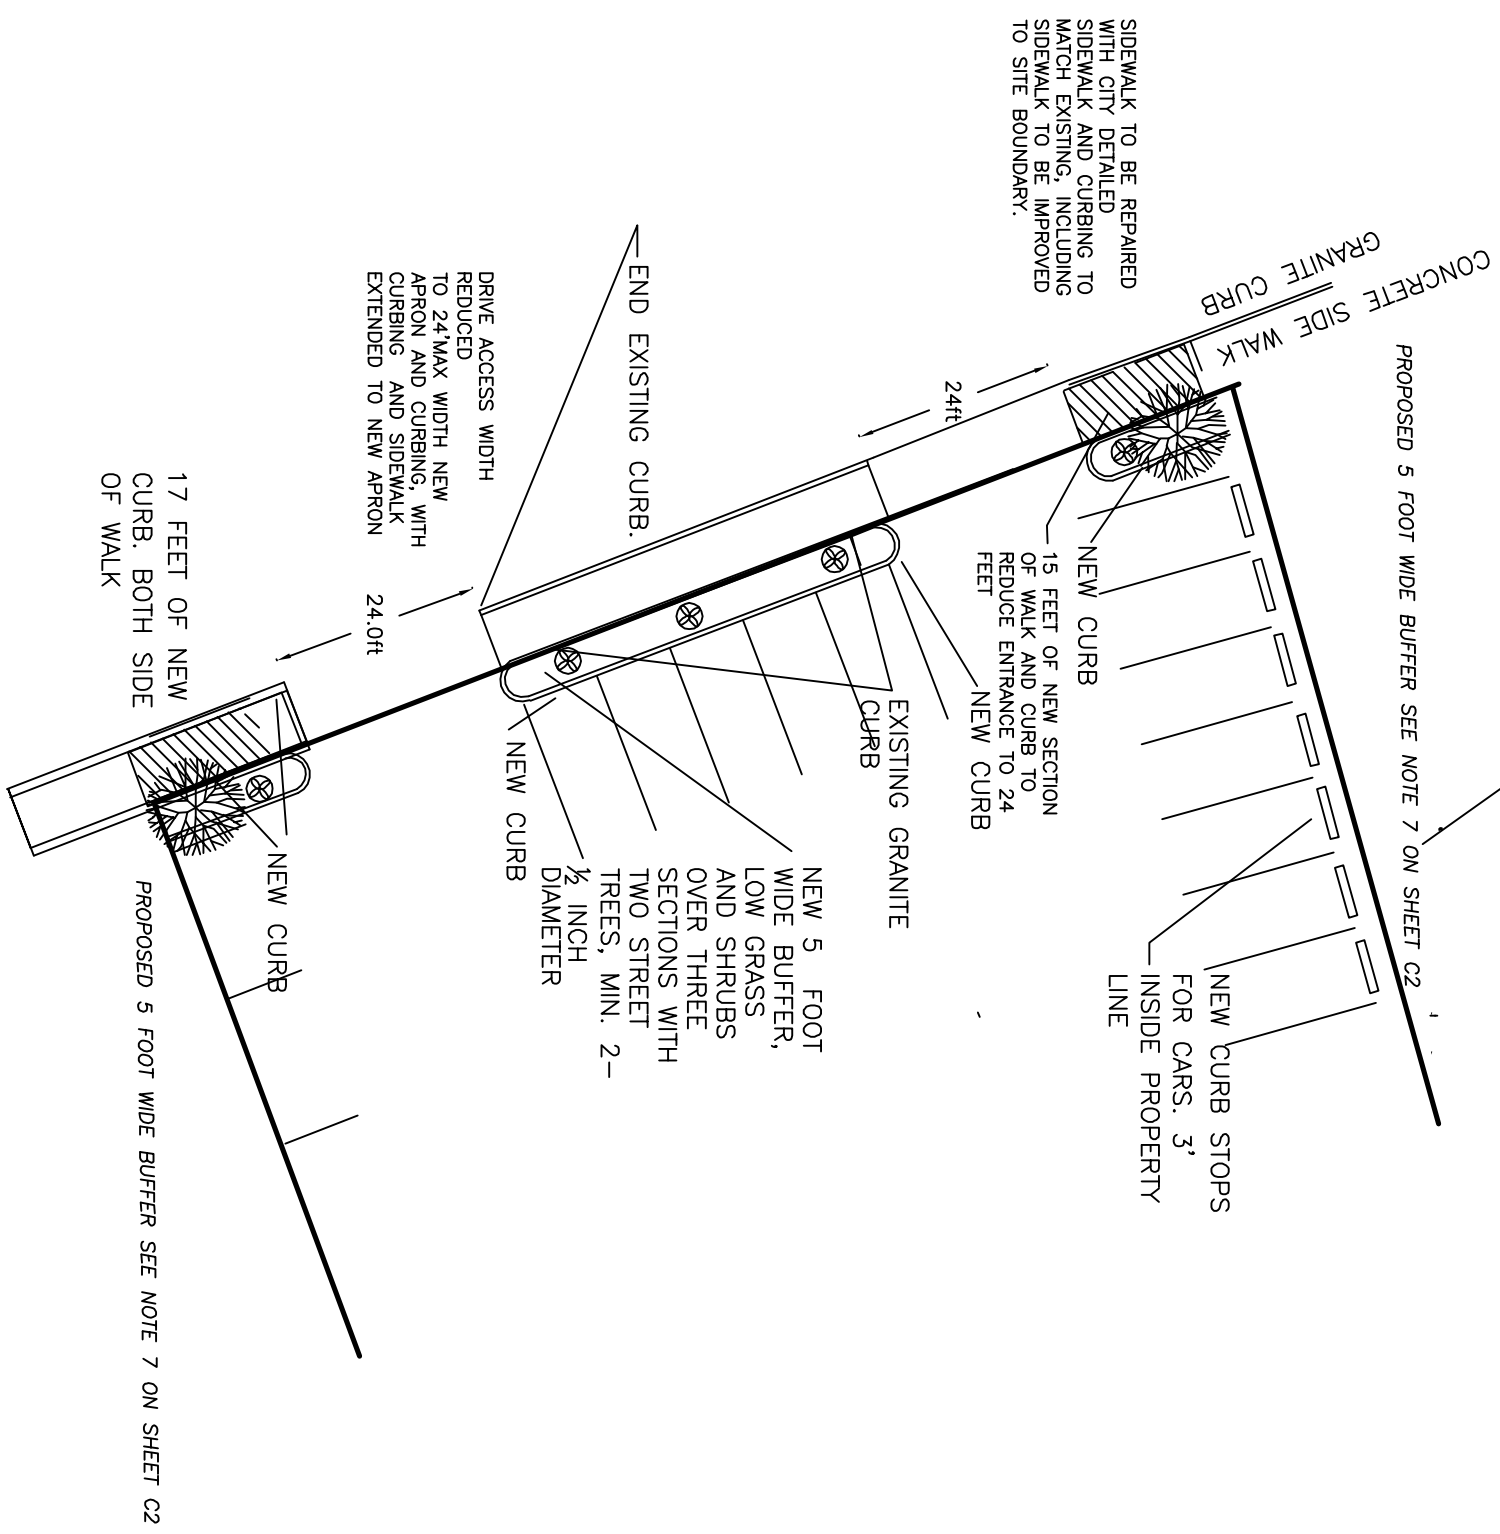

SEE SHEET C3-DETAIL SHEET FOR SPECIFIED CONSTRUCTION REQUIREMENTS.




**CURB & WALK DETAIL SHEET**  
 783 FOREST AVENUE PORTLAND, MAINE

FOR:  
**A PROPOSED AUTOMOBILE DEALER**

DRAWN BY: RTG	
CHECKED BY: KGG	
SCALE: NOT TO SCALE	
DATE: AUGUST 02, 2016	
JOB NUMBER: 2016009	PRINT DATE: 07/29/2016
SHEET: C4 CURB DETAILS	

PREPARED BY:  
**ROBERT T. GREENLAW PLS**  
 LAND SURVEYING

32 OLD ORCHARD STREET  
 OLD ORCHARD BEACH, MAINE  
 207-210-1044 Bobgreenlaw504@gmail.com

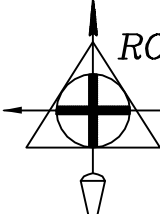

DRAWER: 2016 NO: 009