




Reviewed for Code Compliance  
Permitting and Inspections Department  
Approved with Conditions  
05/22/2018

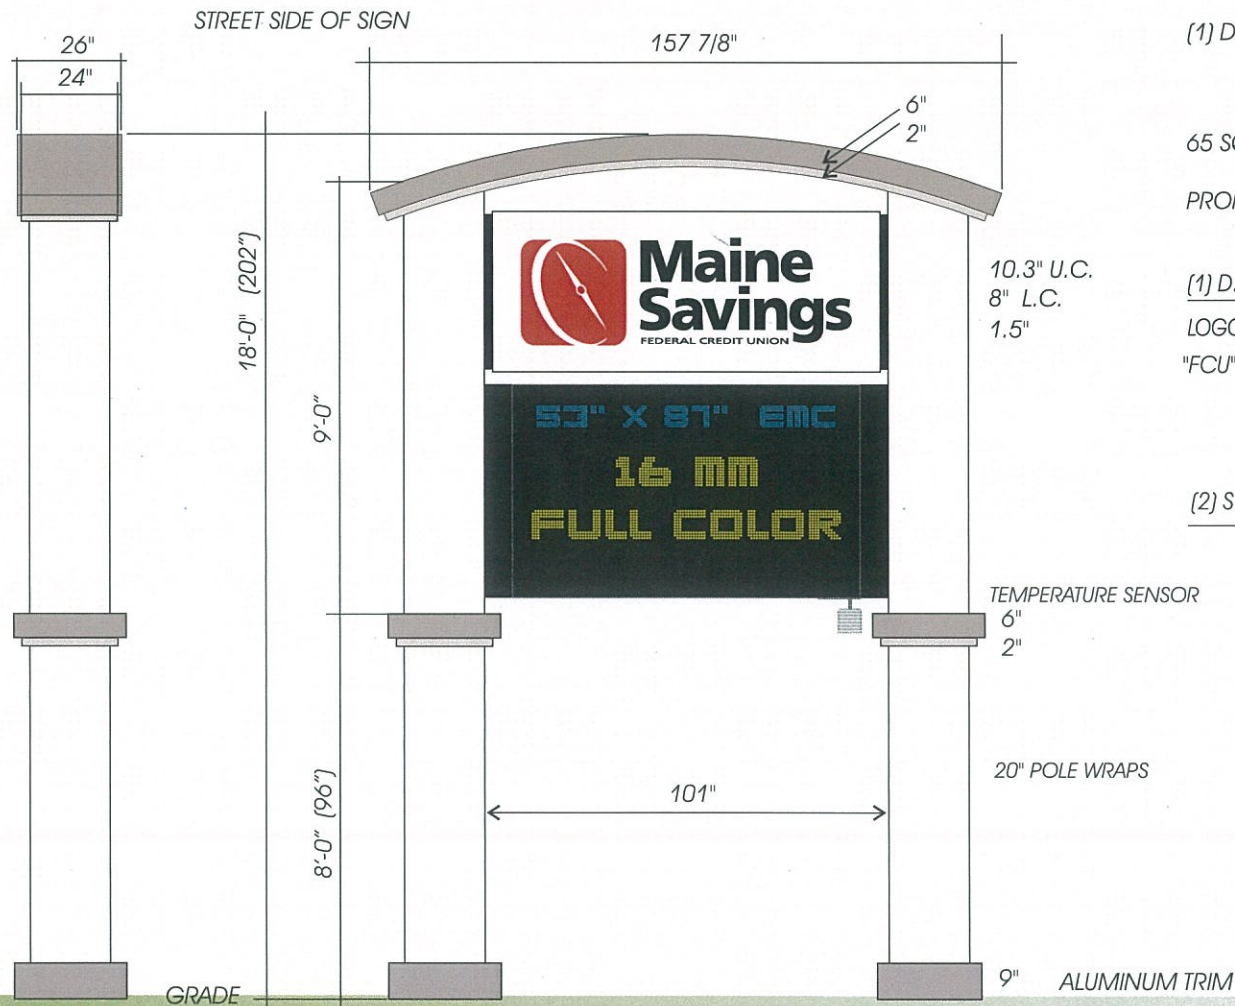

(1) D.F. FREESTANDING SIGN

65 SQ. FT. ALLOWED

PROPOSED TOTAL SQ. FT. = 58.9

(1) D.F. 3'-4" X 8'-1" X 17.25" INTERNALLY ILLUMINATED SIGN

LOGO SYMBOL & "MAINE SAVINGS" JIGGED OUT COPY BACKED UP WITH WHITE ACRYLIC AND VINYL  
"FCU" SURFACE GRAPHICS: OPAQUE BLACK VINYL

PLEASE CONFIRM STRUCTURE PANTONE CHOICES

- PANTONE WARM GREY #1
- PANTONE WARM GREY #5
- WHITE

MSFCU COLORS

- WHITE
- BLACK  
PERFORATED BLACK DAY/NITE VINYL
- PMS #186 C  
AVERY TRANS. VINYL PMS #186 C



www.baileysign.com  
9 Thomas Drive  
Col. Westbrook Executive Park  
Westbrook, ME 04092  
207-774-2843 / 1-800-639-SIGN  
Fax: 774-1193  
E-Mail: sales@baileysign.com

**PLEASE NOTE:**

THIS IS A PROGRESS PRINT - FIELD MEASUREMENTS MAY OR MAY NOT NEED TO BE VERIFIED.

THIS DESIGN IS THE EXCLUSIVE PROPERTY OF BAILEY SIGN INCORPORATED AND ALL RIGHTS TO ITS USE OR REPRODUCTION ARE RESERVED.

THE ACCURACY OF THIS COLOR RENDERING IS LIMITED BY MEDIA AND OUTPUT DEVICES AND IS INTENDED FOR REPRESENTATIONAL USE ONLY. ACTUAL MANUFACTURING/GRAPHIC COLORS ALSO VARY DEPENDING ON PROCESSES & MATERIALS USED. 100% COLOR MATCHES OF SUBMITTED SPECIFICATIONS CAN NOT BE GUARANTEED.

IF AN ELECTRIC SIGN, THEN INSTALLATION MUST BE ACCOMPLISHED IN TOTAL COMPLIANCE WITH ARTICLE 600 OF THE NATIONAL ELECTRIC CODE, THE REQUIREMENTS OF UNDERWRITERS LABORATORY, CANADIAN STANDARDS ASSOCIATION AND/OR ANY APPLICABLE LOCAL CODES. THIS INCLUDES PROPER GROUNDING AND BONDING OF THE SIGN

ALL ELECTRICAL SIGNS REQUIRE ROUTINE MAINTENANCE.

**VOLTAGE**

**APPROVAL**

CLIENT

APPROVED \_\_\_\_\_ DATE \_\_\_\_\_

BAILEY SIGN REPRESENTATIVE

APPROVED \_\_\_\_\_ DATE \_\_\_\_\_

**DESIGNATED COPY FOR:**

ESTIMATING/OUTSOURCING

GRAPHICS

FABRICATION

ROUTER

PAINT

INSTALLATION

CUSTOMER / SIGN LOCATION

MAINE SAVINGS FCU

883 FOREST AVENUE  
PORTLAND, MAINE

SALESPERSON: DE DRAWN BY: LWM

WORK ORDER #	CUSTOMER #	CRM #
1860.1	5474	

SCALE	DATE
1/4" = 1'	3/15/18

REVISION # / DATE / NOTES / INITIALS

DRAWING #

08007 A

REF. DR. \_\_\_\_\_

SHEET \_\_\_\_\_ OF \_\_\_\_\_




PROGRESS DRAWING





Reviewed for Code Compliance  
Permitting and Inspections Department  
Approved with Conditions  
05/22/2018

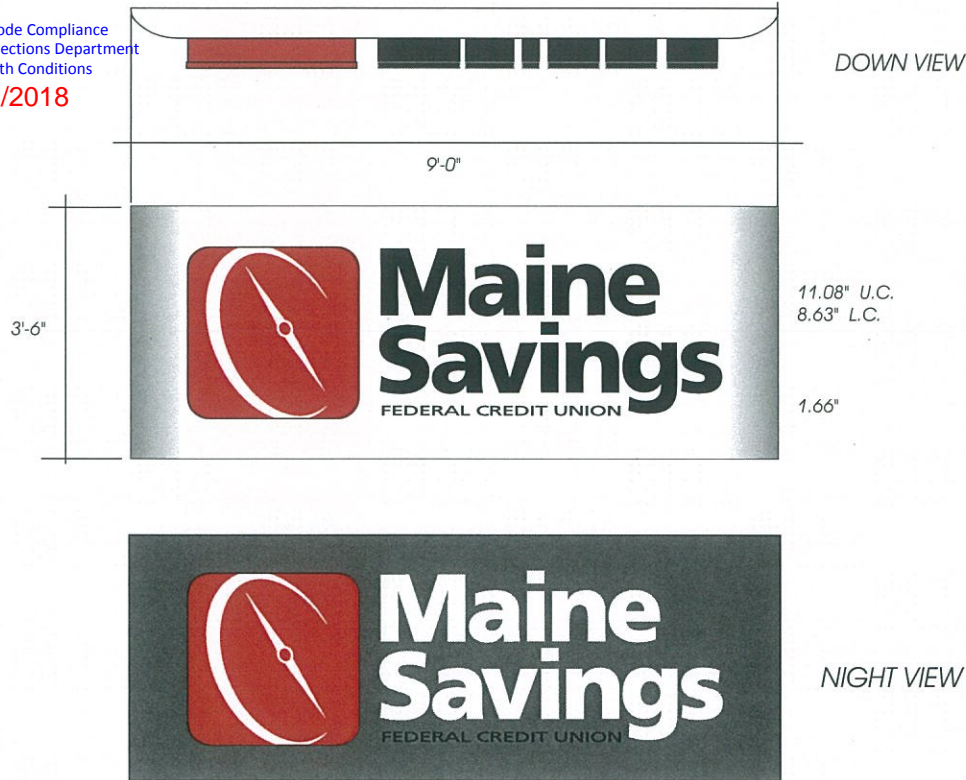

TOTAL SQ. FT.: 3.5 X 9 = 31.5

- (1) S.F. 3'-6" X 9'-0" X 5" SIGN RACEWAY BACKGROUND
- (1) SET OF CHANNEL LED LOGO SYMBOL AND CHANNEL LED LETTERS

B/G CABINET PAINTED WHITE TO MATCH BUILDING TRIM

CHANNEL LED LOGO SYMBOL: FACE: WHITE ACRYLIC WITH TRANS. BEST MATCH VINYL 1" TRIM: RED 5" RETURNS : RED

CHANNEL LED LETTERS: FACE: WHITE ACRYLIC WITH PERFORATED BLACK DAY/NITE VINYL 1" TRIM: BLACK 5" RETURNS : BLACK


"FCU" SURFACE GRAPHICS: OPAQUE BLACK VINYL

**ELECTRICAL NOTE: 110 VOLT LINE - 20 AMPS**

WHITE

BLACK  
PERFORATED BLACK DAY/NITE VINYL

PMS #186 C  
AVERY TRANS. VINYL PMS #186 C

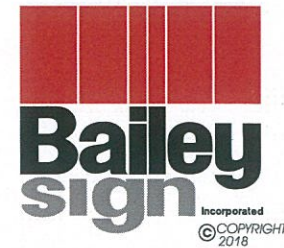

www.baileysign.com  
9 Thomas Drive  
Col. Westbrook Executive Park  
Westbrook, ME 04092  
207-774-2843 / 1-800-539-SIGN  
Fax: 774-1193  
E-Mail: sales@baileysign.com

**PLEASE NOTE:**

THIS IS A PROGRESS PRINT - FIELD MEASUREMENTS MAY OR MAY NOT NEED TO BE VERIFIED.

THIS DESIGN IS THE EXCLUSIVE PROPERTY OF BAILEY SIGN INCORPORATED AND ALL RIGHTS TO ITS USE OR REPRODUCTION ARE RESERVED.

THE ACCURACY OF THIS COLOR RENDERING IS LIMITED BY MEDIA AND OUTPUT DEVICES AND IS INTENDED FOR REPRESENTATIONAL USE ONLY. ACTUAL MANUFACTURING/GRAPHIC COLORS ALSO VARY DEPENDING ON PROCESSES & MATERIALS USED. 100% COLOR MATCHES OF SUBMITTED SPECIFICATIONS CAN NOT BE GUARANTEED.

IF AN ELECTRIC SIGN, THEN INSTALLATION MUST BE ACCOMPLISHED IN TOTAL COMPLIANCE WITH ARTICLE 600 OF THE NATIONAL ELECTRIC CODE, THE REQUIREMENTS OF UNDERWRITERS LABORATORY, CANADIAN STANDARDS ASSOCIATION AND/OR ANY APPLICABLE LOCAL CODES. THIS INCLUDES PROPER GROUNDING AND BONDING OF THE SIGN

ALL ELECTRICAL SIGNS REQUIRE ROUTINE MAINTENANCE.

**VOLTAGE**

**APPROVAL**

CLIENT

APPROVED \_\_\_\_\_ DATE \_\_\_\_\_  
BAILEY SIGN REPRESENTATIVE

APPROVED \_\_\_\_\_ DATE \_\_\_\_\_

**DESIGNATED COPY FOR:**

- UL
- WSA
- TASSC
- ISA
- ESTIMATING/OUTSOURCING
- GRAPHICS
- FABRICATION
- ROUTER
- PAINT
- INSTALLATION

CUSTOMER / SIGN LOCATION  
MAINE SAVINGS FCU

883 FOREST AVENUE  
PORTLAND, MAINE

SALESPERSON: DE DRAWN BY: LWM

WORK ORDER # 1860.1 CUSTOMER # 5474 CRM #

SCALE \_\_\_\_\_ DATE 3/14/18

REVISION # / DATE / NOTES / INITIALS

DRAWING #

08007 BA

PHOTO PLOT N.T.S.



SURVEY: 5" CLAPBOARDS  
17" LOWER FASCIA BOARD

REF. DR. \_\_\_\_\_

SHEET \_\_\_\_\_ OF \_\_\_\_\_

PROGRESS DRAWING





Reviewed for Code Compliance  
Permitting and Inspections Department  
Approved with Conditions  
05/22/2018

Existing Freestanding Sign Replaced at same setback

Existing Bldg. Sign replaced w/ new





Reviewed for Code Compliance  
Permitting and Inspections Department  
Approved with Conditions

05/22/2018

