

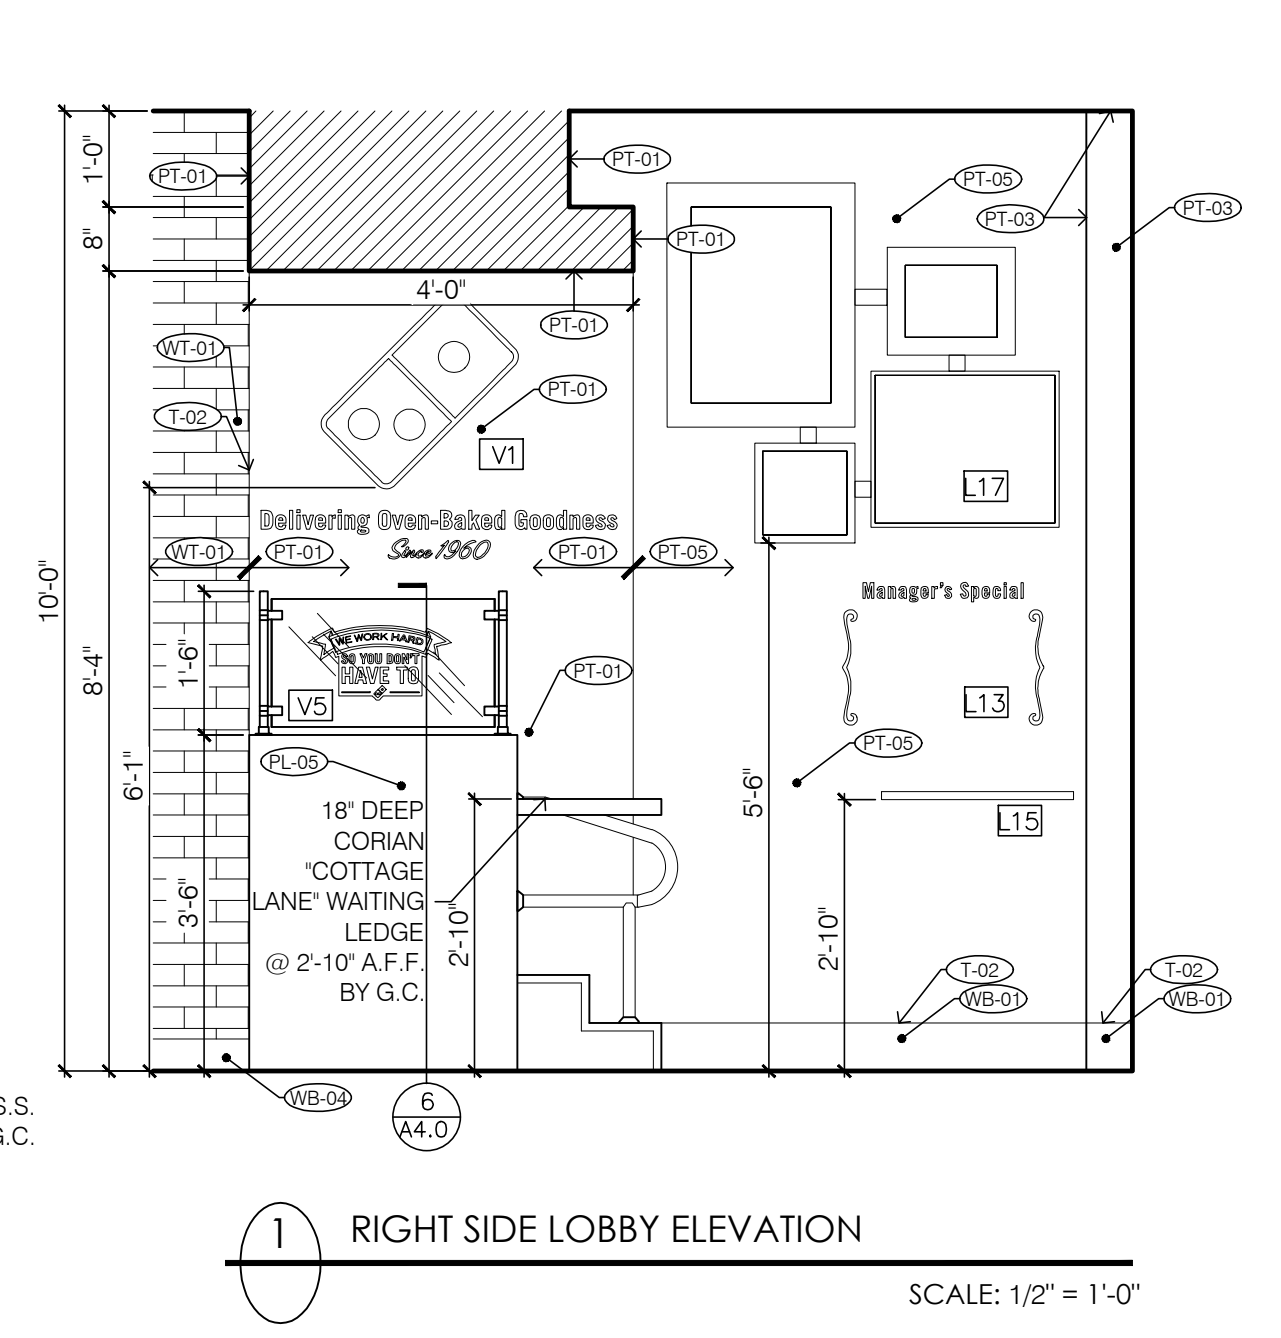
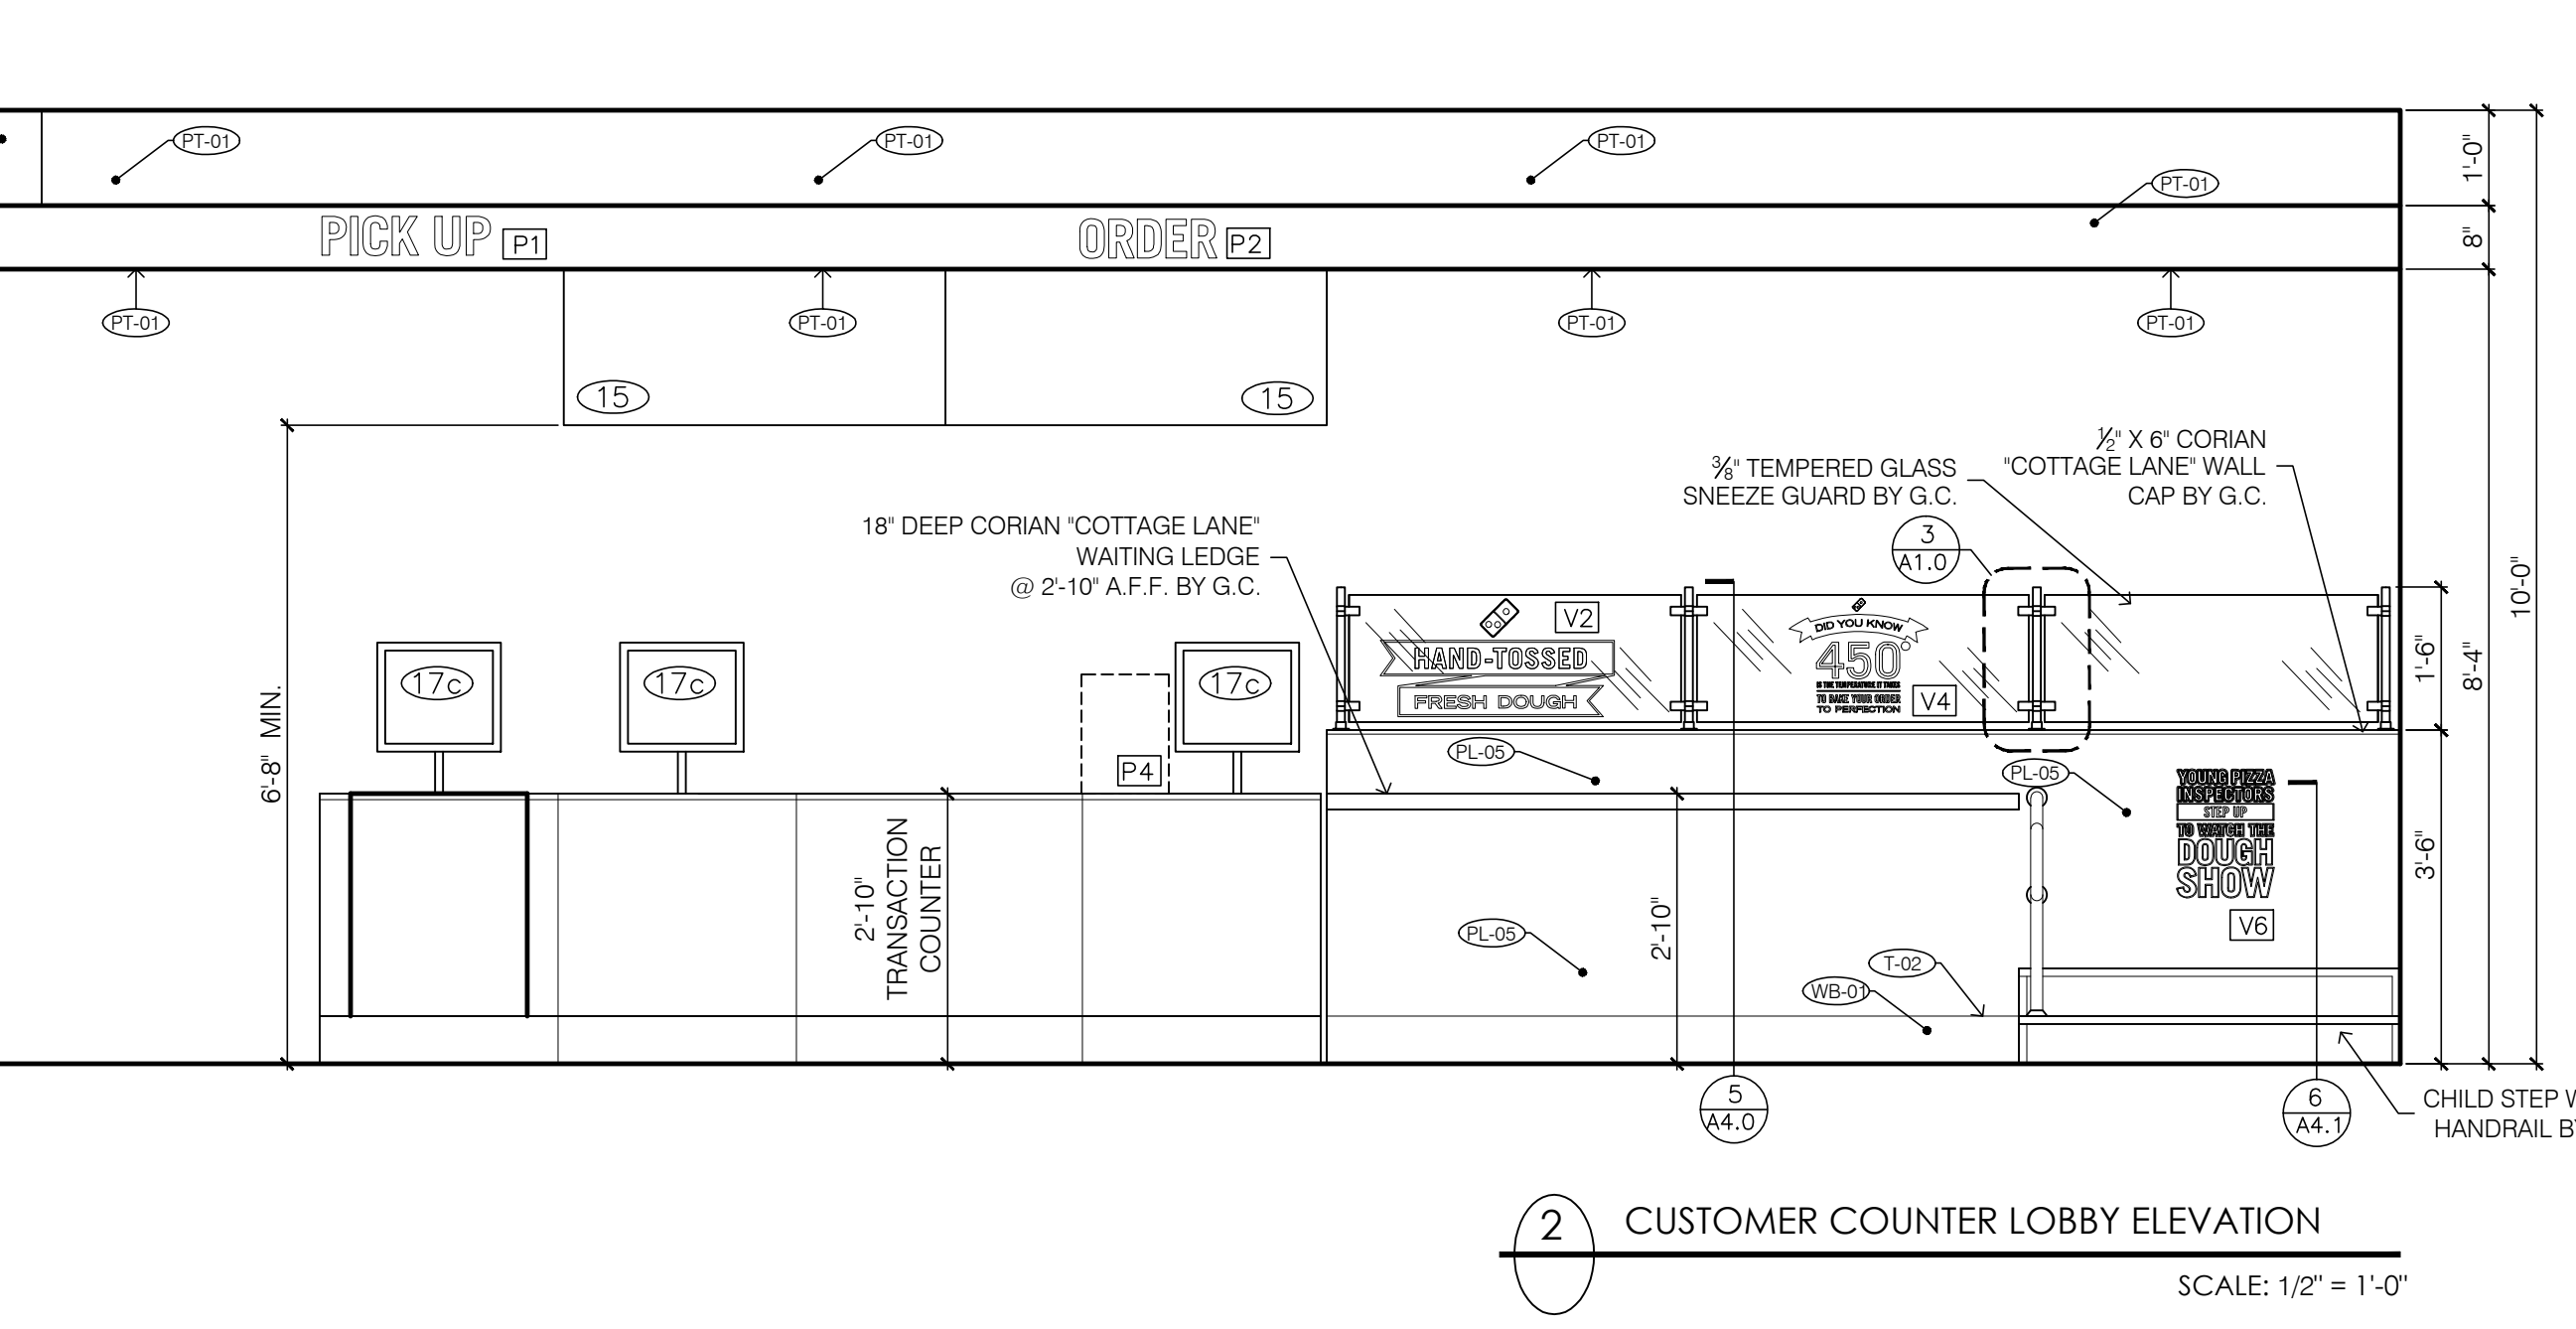
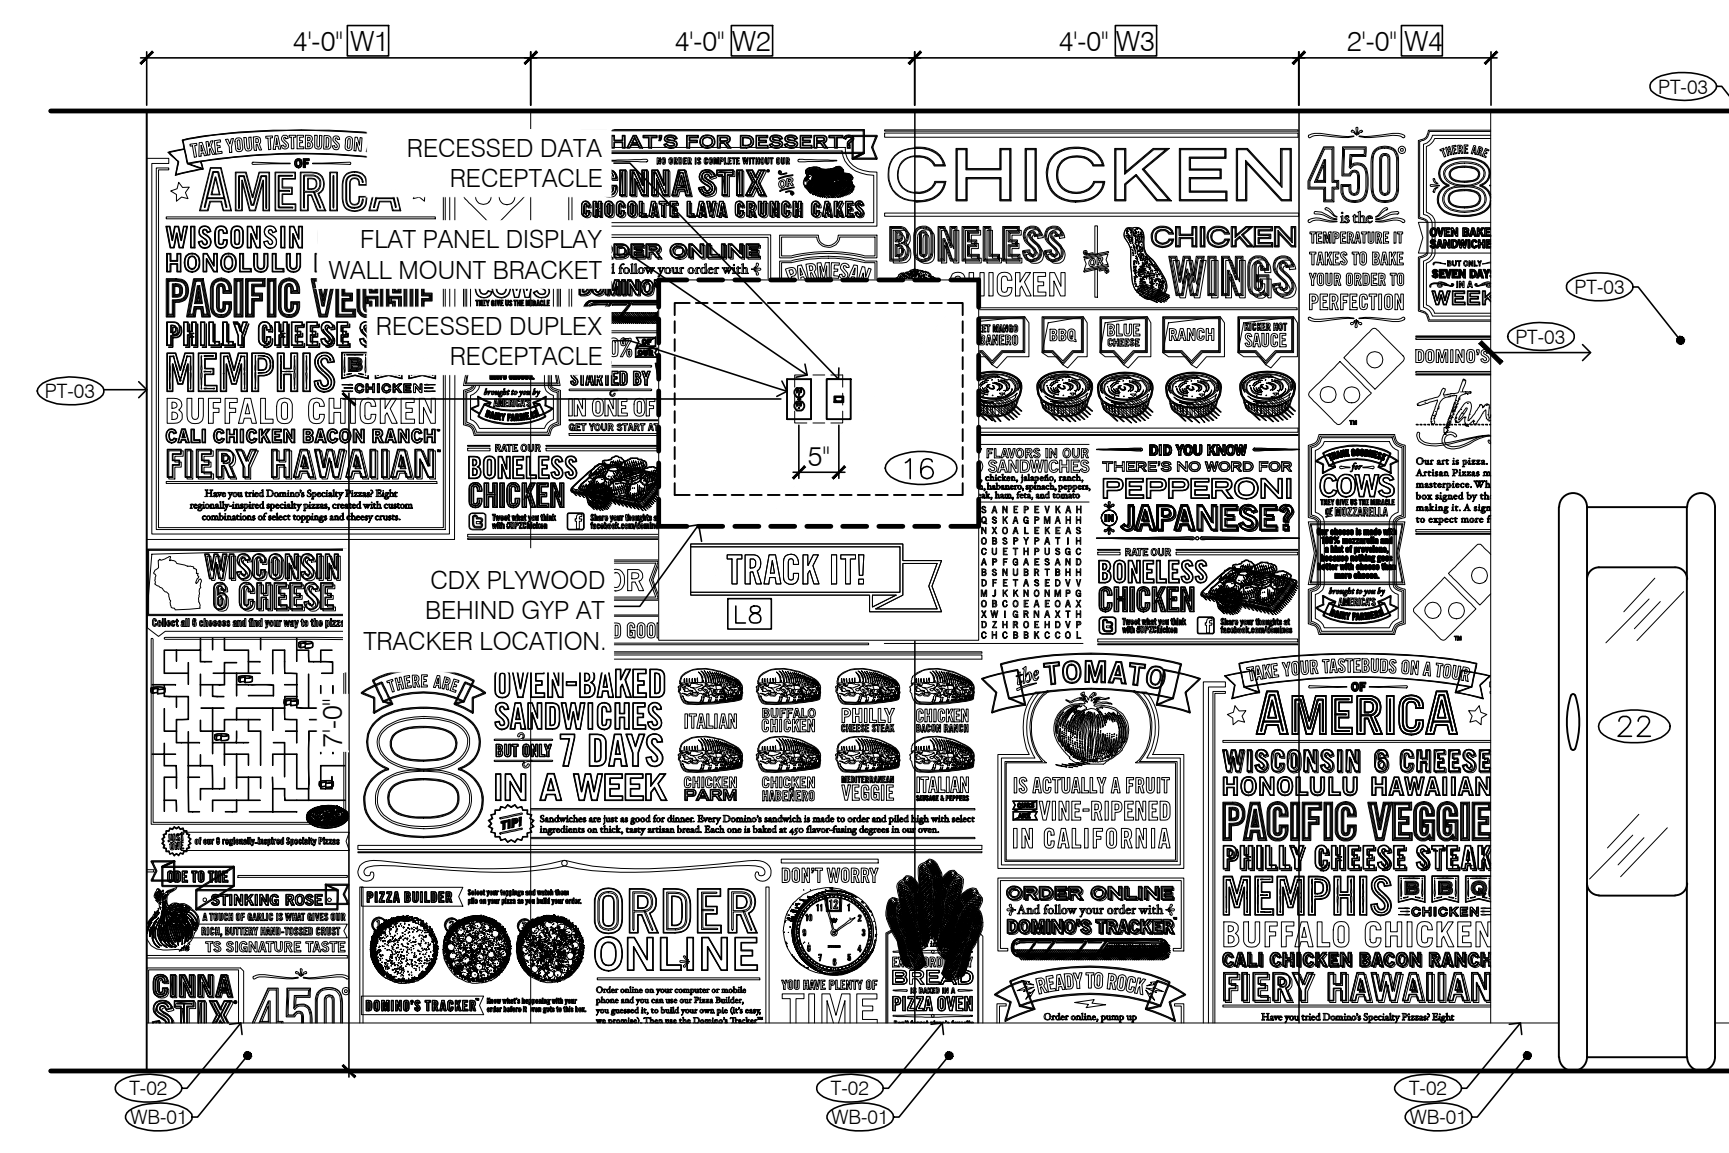
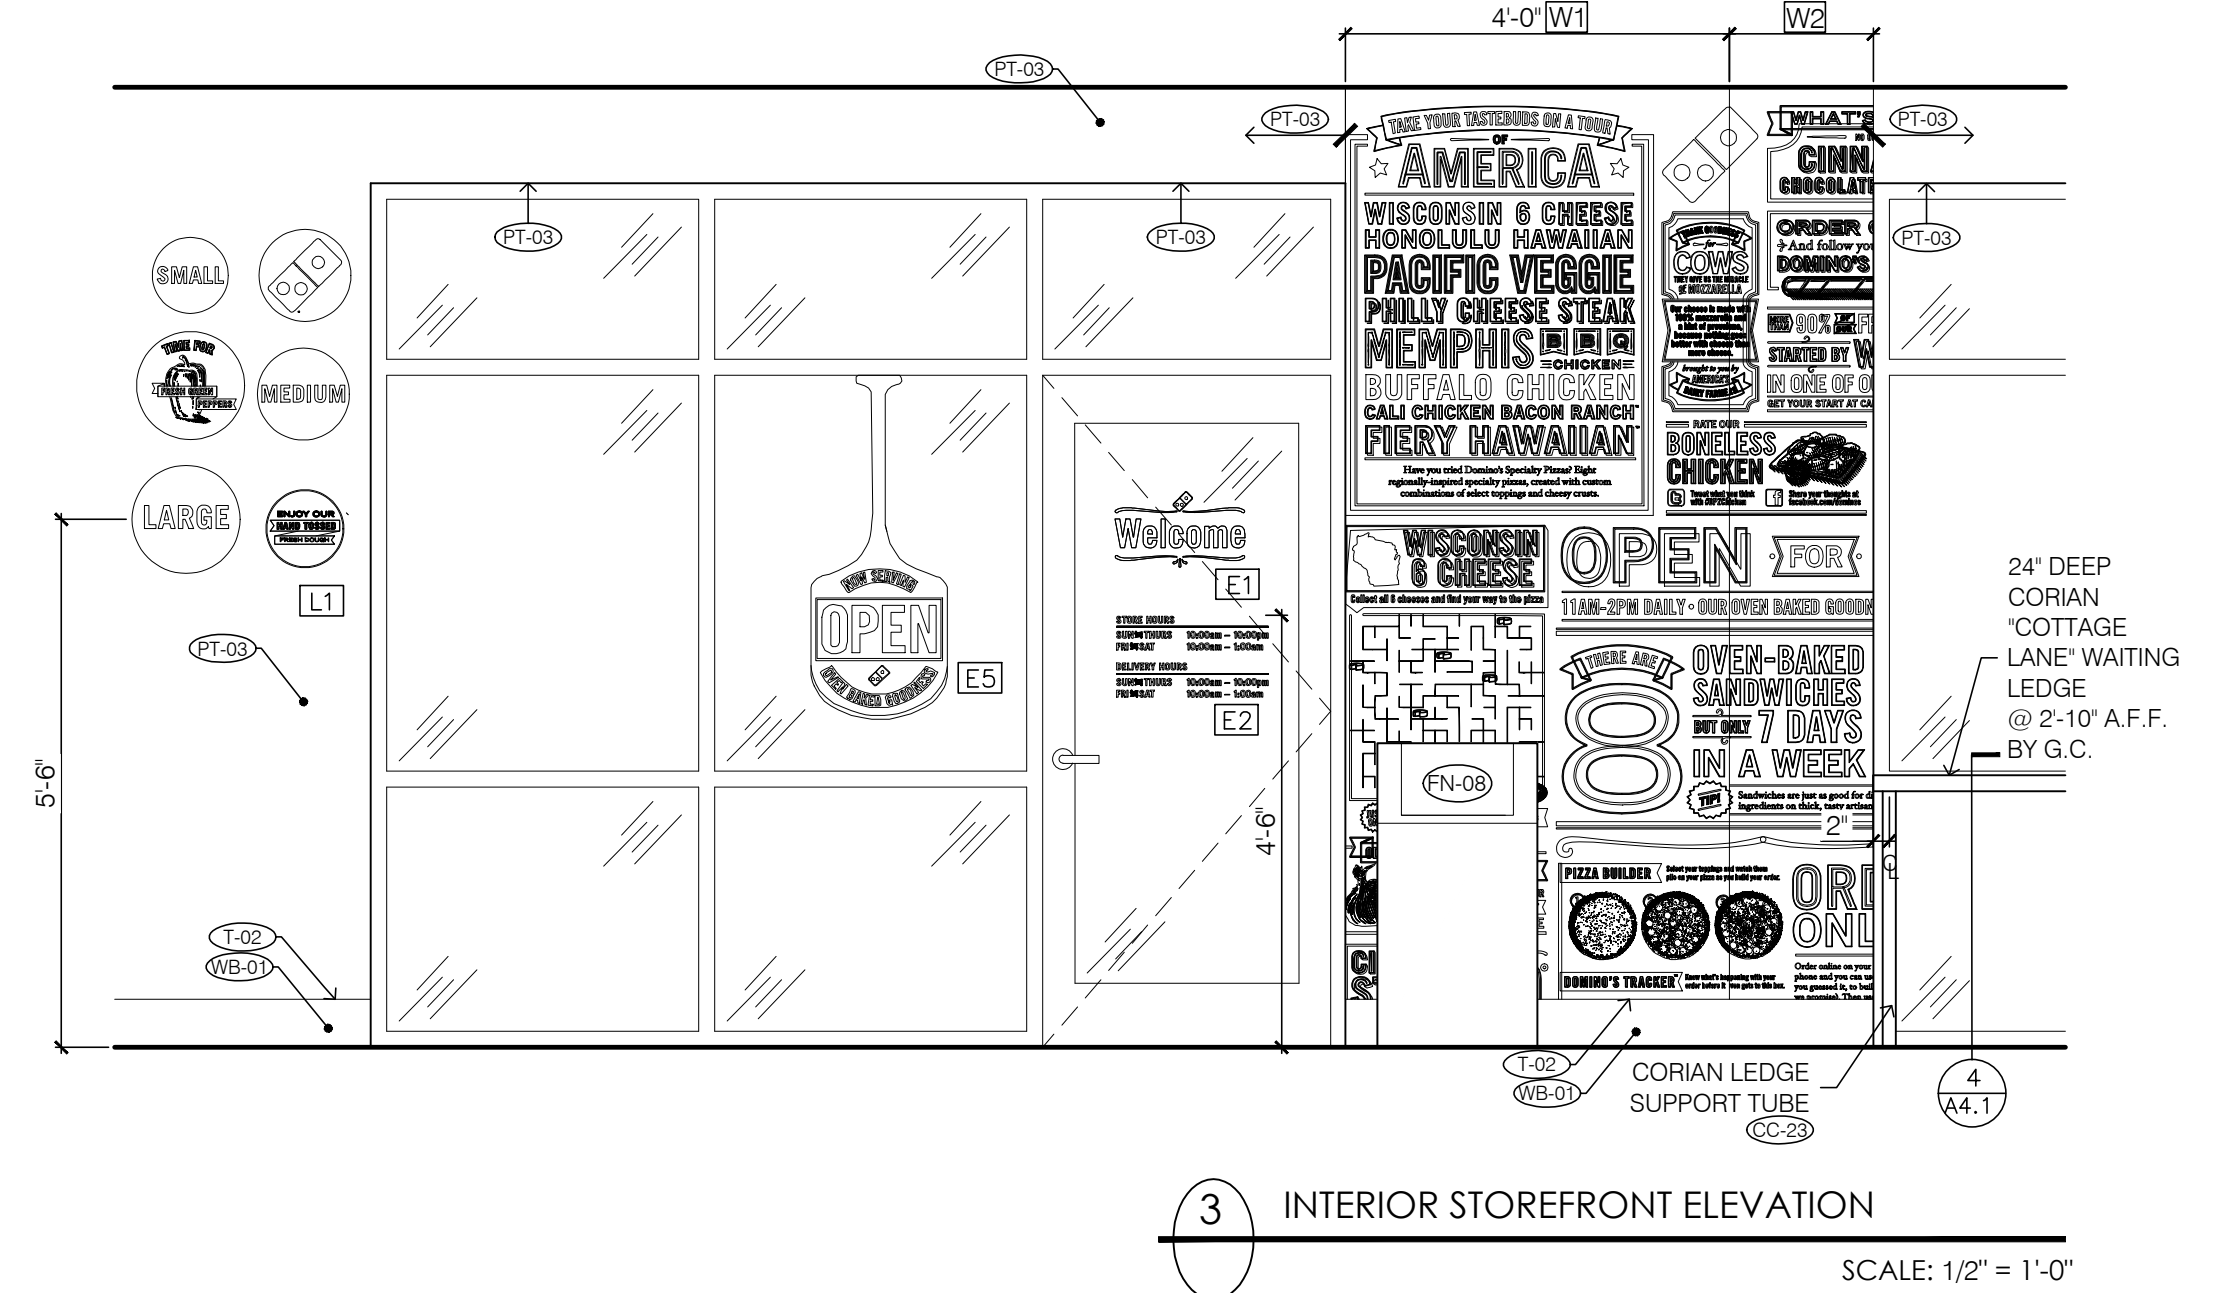
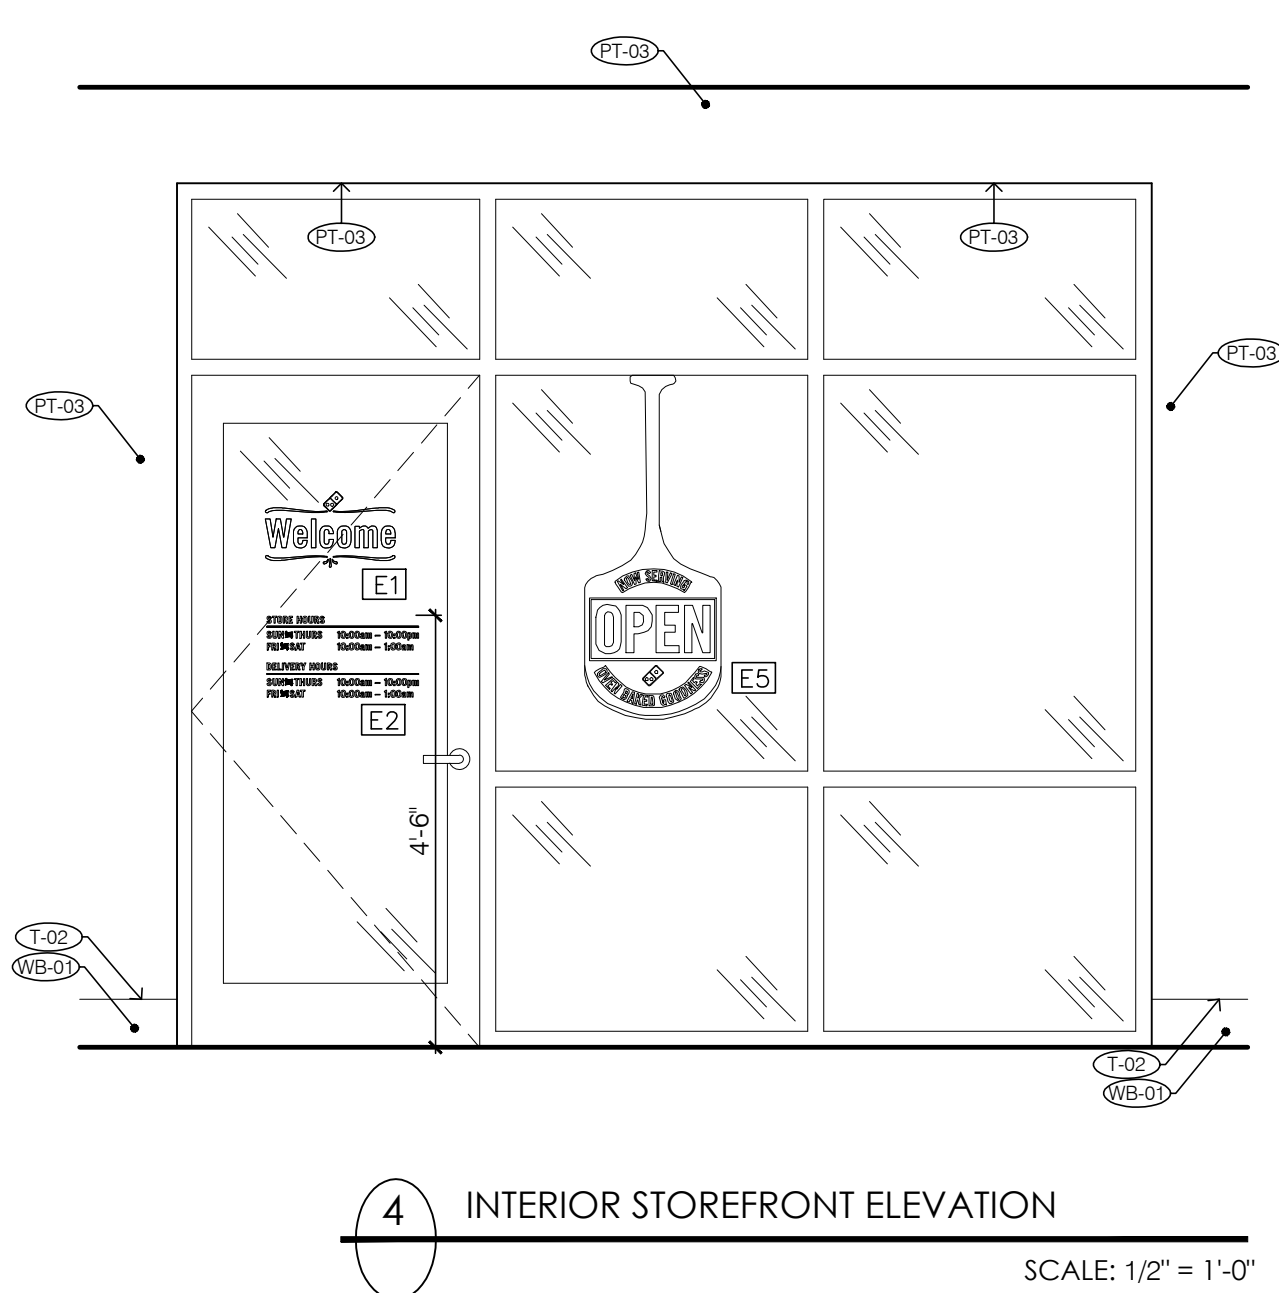
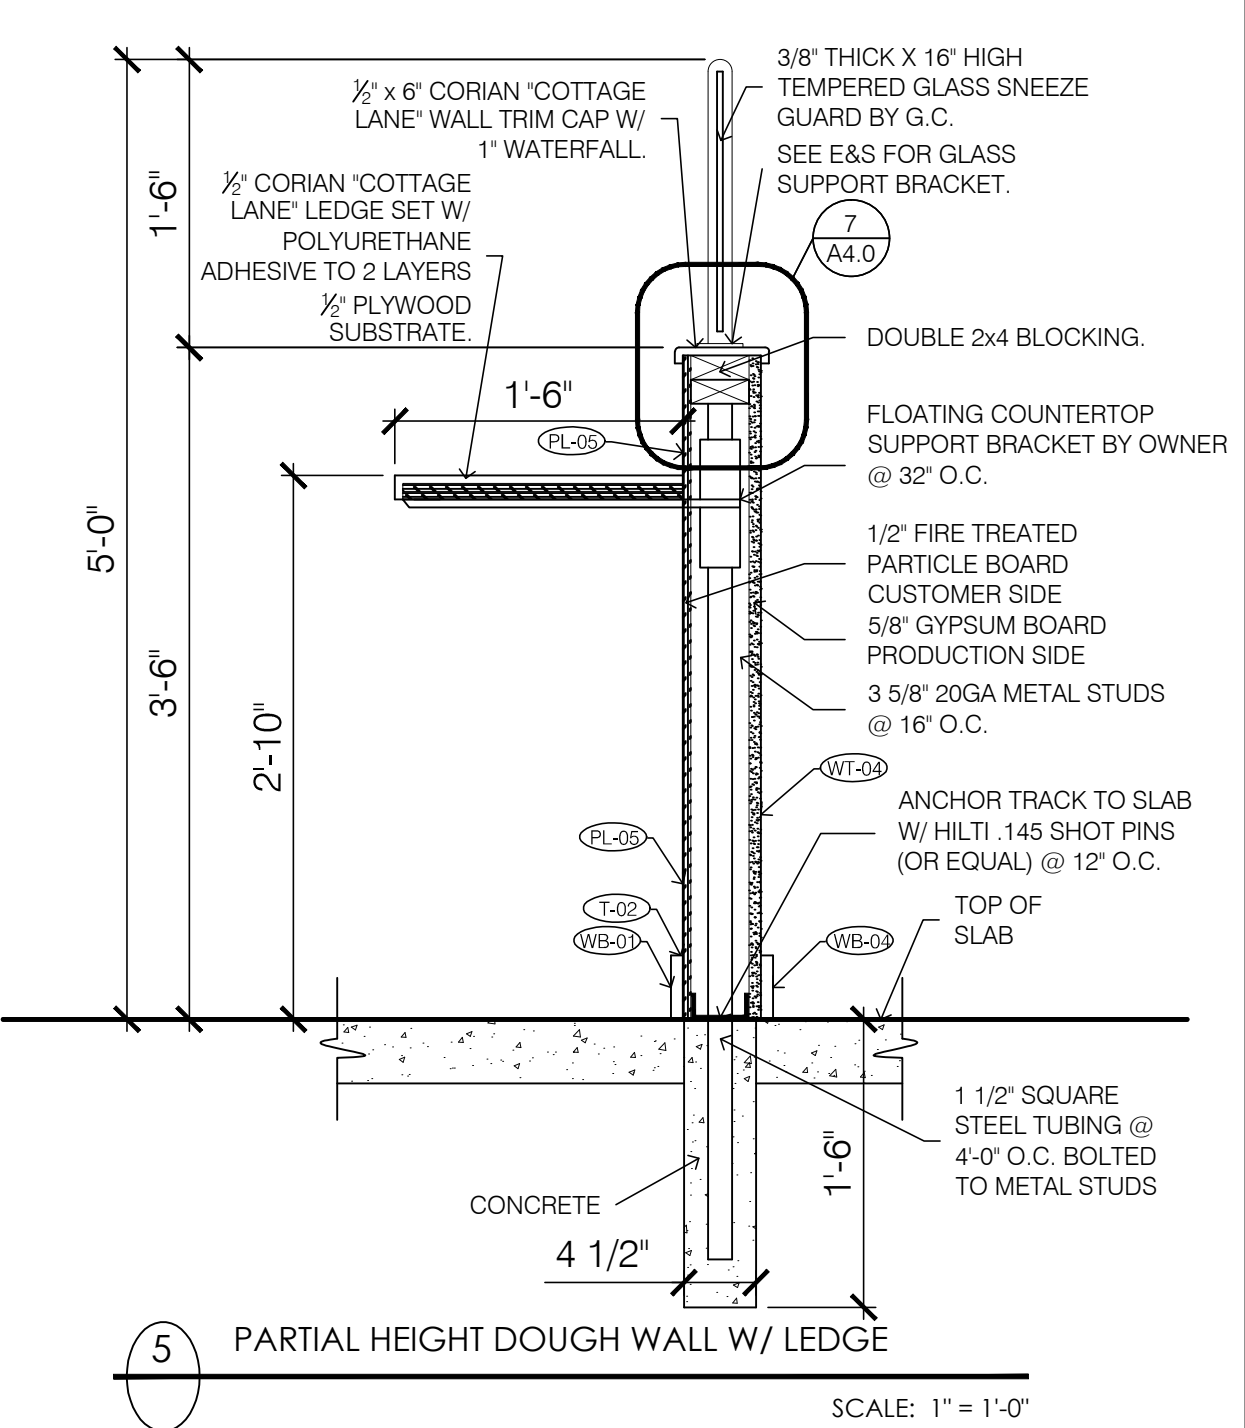
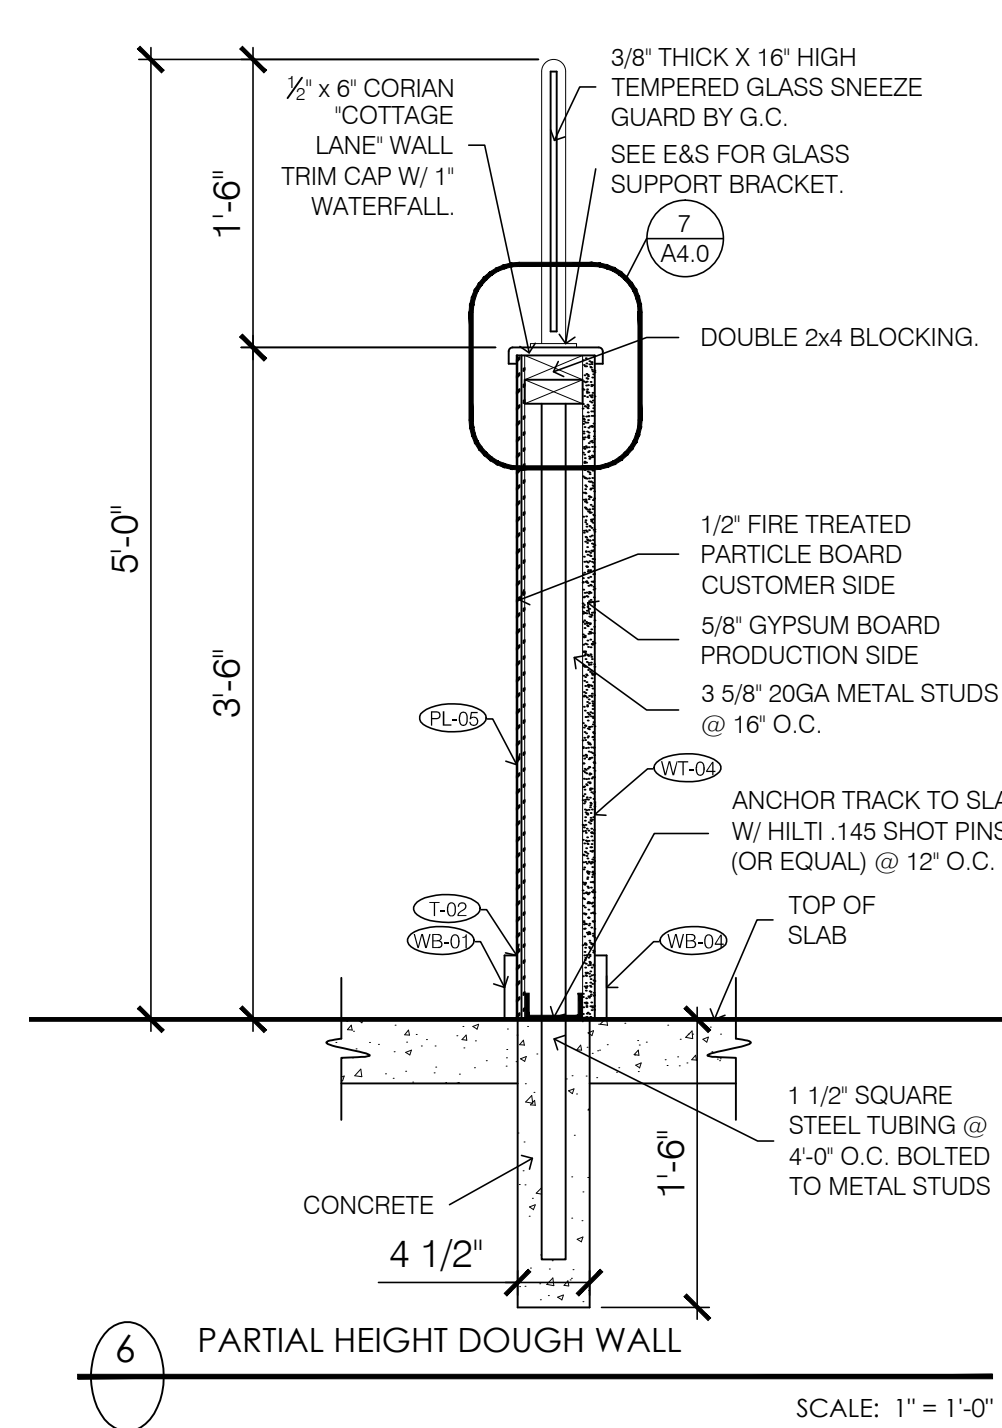
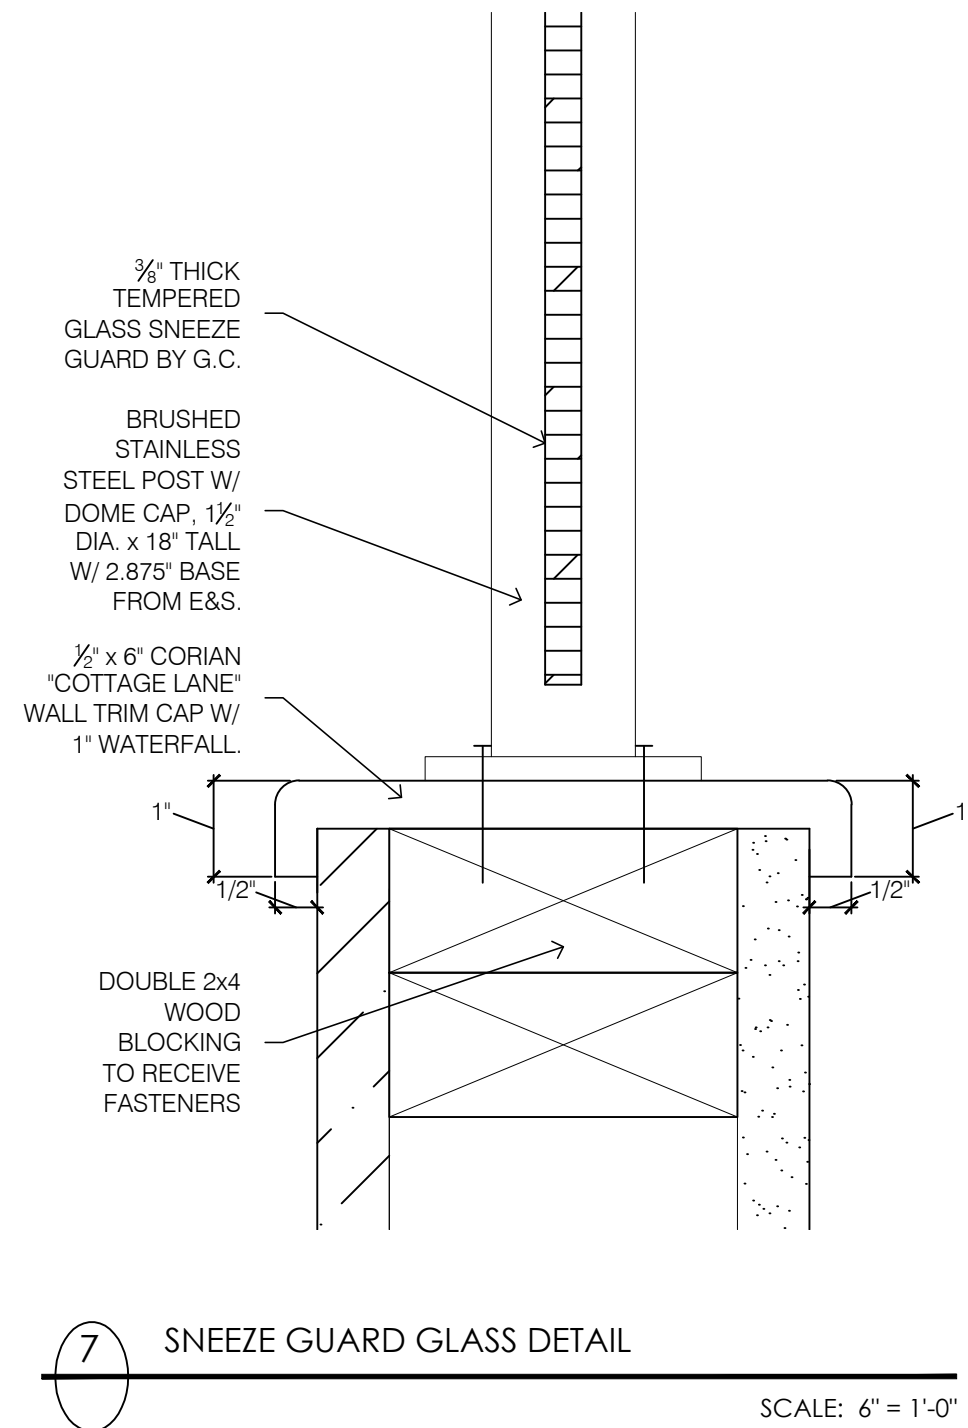


MARK	QTY	DESCRIPTION	PRODUCT CODE	REMARKS
GRAPHICS: ENTRYWAY				
E1	2	WELCOME CUSTOMER ENTRY DOOR	PC27343	EVERY PIZZA THEATER STORE MUST ORDER
E2	2	STORE HOURS VINYL PER DOMINOS STANDARDS	BY OWNER	
E3	1	WELCOME GLASS PARTITION WALL VINYL	PC27290	
E4	2	"NOW SERVING" OPEN FEEL SIGN - HALO LIT	PC28450	EVERY PIZZA THEATER STORE MUST ORDER
E5	1	LOGO - EXTERIOR WINDOW VINYL	PC27329	
GRAPHICS: WALLPAPER				
W1	2	COLORLED NEWSPRINT WALLPAPER #1	PC283270	OPTIONAL RESIN BOARD (PC283269)
W2	2	COLORLED NEWSPRINT WALLPAPER #2	PC283271	OPTIONAL RESIN BOARD (PC283269)
W3	1	COLORLED NEWSPRINT WALLPAPER #3	PC283272	OPTIONAL RESIN BOARD (PC283269)
W4	1	COLORLED NEWSPRINT WALLPAPER #4	PC283273	OPTIONAL RESIN BOARD (PC283269)
GRAPHICS: LOBBY WALLS				
L1	1	SIZE PIZZA PAN ART (SET OF 6)	PC27328	5'-6" TO CENTER OF BOTTOM ROW FROM FLOOR
L2	1	SIZE PIZZA PAN ART (SET OF 3)	PC27327	5'-6" TO CENTER OF BOTTOM ROW FROM FLOOR
L3	1	INGREDIENT PIZZA PAN ART (SET OF 4)	PC27321	5'-2" AFF TO BOTTOM OF PAGE. EVERY REMODEL MUST HAVE EITHER PAN ART OR LOBBY FRAMED PHOTO COLLAGE
L4	1	TRACKER & DESSERT PAN ART (SET OF 2)	PC27320	5'-2" AFF TO BOTTOM OF PAGE. EVERY NEW STORE MUST HAVE LOBBY FRAMED ART AND ONE PAN ART PACKAGE
L5	1	PEPPER & SO BREAD PAN ART (SET OF 2)	PC27321	5'-2" AFF TO BOTTOM OF PAGE
L6	1	"CAUTION DELIVERY EXPERTS" DOOR VINYL	PC273217	USED IF GLASS DOOR SEPARATES LOBBY FROM PRODUCTION AREA
L7	1	"TRACK IT" DIMENSIONAL RIBBON	PC273215	
L8	1	FREE WIFI SPOT	PC273216	NEW STORE LAYOUT ONLY - NOT RETROFIT
L9	1	"HAND TOSSED DOUGH" WALL VINYL	PC273224	
L10	1	90% OF FRANCHISEES' WALL VINYL	PC283263	
L11	1	PIZZA PROVIDER - CHALK WALL VINYL	PC273208	5'-1" AFF TO BOTTOM OF BRACKET
L12	1	MANAGERS SPECIAL - CHALK WALL VINYL	PC283209	4'-6" AFF TO BOTTOM OF BRACKET
L13	1	TELL US WHAT YOU THINK - CHALK WALL VINYL	PC273252	CHALK WALL
L14	1	2 CHALK TRAY	PC273205	2'-10" AFF ON CHALK WALL
L15	1	4 CHALK TRAY	PC273207	2'-10" AFF ON CHALK WALL
L16	1	FRAMED PHOTO COLLAGE (SET OF 4)	PC273256	EVERY NEW STORE MUST HAVE LOBBY FRAMED ART AND ONE PAN ART PACKAGE - BOTTOM SHOULD BE 3'-6" FROM FLOOR
GRAPHICS: CUSTOMER VIEWING LEDGE				
V1	1	DIMENSIONAL LOGO AND BRAND STATEMENT VINYL	PC2832122	RED FOCAL WALL - 6'-1" TO BOTTOM OF DOMINO
V2	1	"HAND TOSSED DOUGH" VINYL	PC273223	SNEEZE GUARD IN FRONT OF DOUGH COUNTER
V3	1	"DON'T FEED THE EMPLOYEES" VINYL	PC273229	SNEEZE GUARD IN FRONT OF MAKELINE
V4	1	"450" IS THE TEMP IT TAKES" VINYL	PC273230	SNEEZE GUARD IN FRONT OF MAKELINE
V5	1	"WE WORK HARD" VINYL	PC273228	SNEEZE GUARD IN FRONT OF MAKELINE
V6	1	"PIZZA INSPECTOR" STEP UP VINYL	PC284033	CHILD STEP - 1'-9" AFF TO BOTTOM OF GRAPHIC
GRAPHICS: POS				
P1	1	"PICK UP" SOFFIT DIMENSIONAL LETTERS	PC273232	MUST USE
P2	1	"ORDER" SOFFIT DIMENSIONAL LETTERS	PC273234	MUST USE
P3	1	"PICK UP" POS VINYL	PC273231	USE ON COUNTERS IF NO SOFFIT AVAILABLE
P4	1	PRIMO CHALKBOARD FOR POS COUNTER	PC273237	
GRAPHICS: RESTROOM				
R1	1	RESTROOM FRAMED ART (SET OF 2)	PC273242	ONE FOR EACH OPPOSITE WALL
R2	1	"KEEP YOUR FRIENDS" SIGN	PC283239	RED WALL INSIDE RESTROOM NEXT TO DOOR
R3	1	UNISEX RESTROOM SIGN	PC4040	
R4	1	WOMEN'S RESTROOM SIGN	PC4041	
R5	1	MEN'S RESTROOM SIGN	PC4042	
R6	1	"EMPLOYEES MUST WASH" SIGN	PC4043	REQUIRED BY SINK FOR CUSTOMER RESTROOM
GRAPHICS: GRAB-N-GO REFRIGERATED CABINET AND MERCHANDISING				
G1	1	"EPC EXTRA" GRAPHIC FOR GRAB-N-GO CABINET	PC273238	
G2	1	COUNTER MERCHANDISER DISPLAY	PC273249	PRICE STRIPS SOLD SEPARATELY
G3	1	HOT HOLD MERCHANDISER DISPLAY	PC273903	PRICE STRIPS SOLD SEPARATELY

NOTE: ONLY ITEMS WITH QUANTITY LISTED ARE APPLICABLE TO THIS PROJECT.

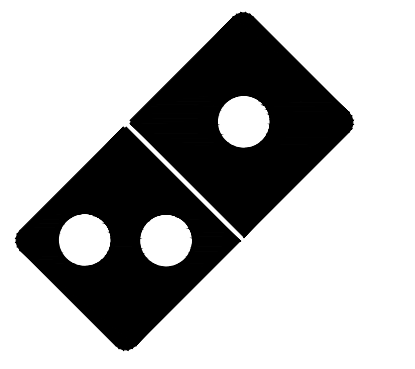

9 SE 3RD AVE, SUITE 110
PORTLAND, OR 97214
V. 503.552.9079
F. 503.241.7053
WWW.GNICHARCH.COM

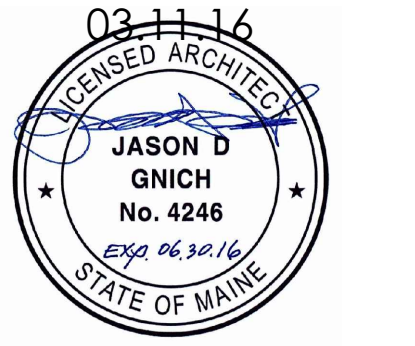

Project No: 3884/ Store #3001
Domino's Pizza Bakery Store
Pizza Theater Lobby Remodel
788 Forest Ave., Portland, ME 04103
for Boston Pie, Inc.
100 Conifer Hill Dr. #402
Danvers, MA 01923
617.908.4413

ISSUED FOR PERMIT:
03.11.16

REV	DATE	DESCRIPTION
1	03.15.16	OWNER COMMENTS

SHEET NAME:
INTERIOR ELEVATIONS/
DETAILS/
ART PACKAGE
SCHEDULE

SHEET NUMBER:

A4.0