


ITEM A - (1) SET LED CHANNEL LETTER

SCALE: 1/2"=1'-0"

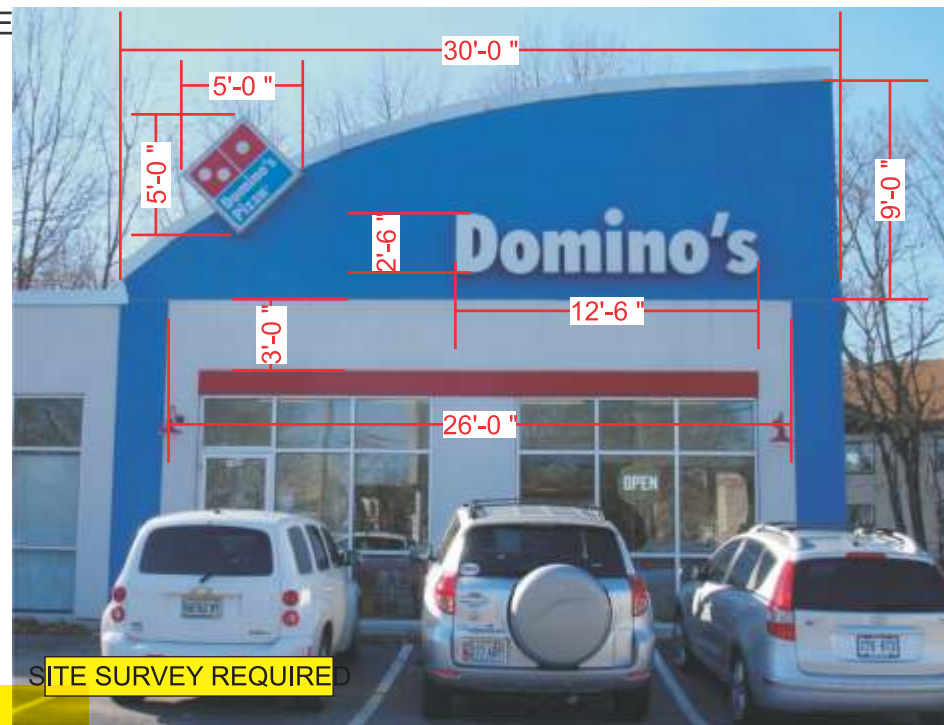


CURRENT SIGN ELEVATION / SCALE 1/8"=1'-0"



PROPOSED SIGN ELEVATION / SCALE 1/8"=1'-0"

Remove existing wall sign, 31.25 sf and 25 sf - 56 sf total install 45 sf.
 Tenant Space is 1.5 sf x 30'=45 SF allowed This Frontage (Forest)

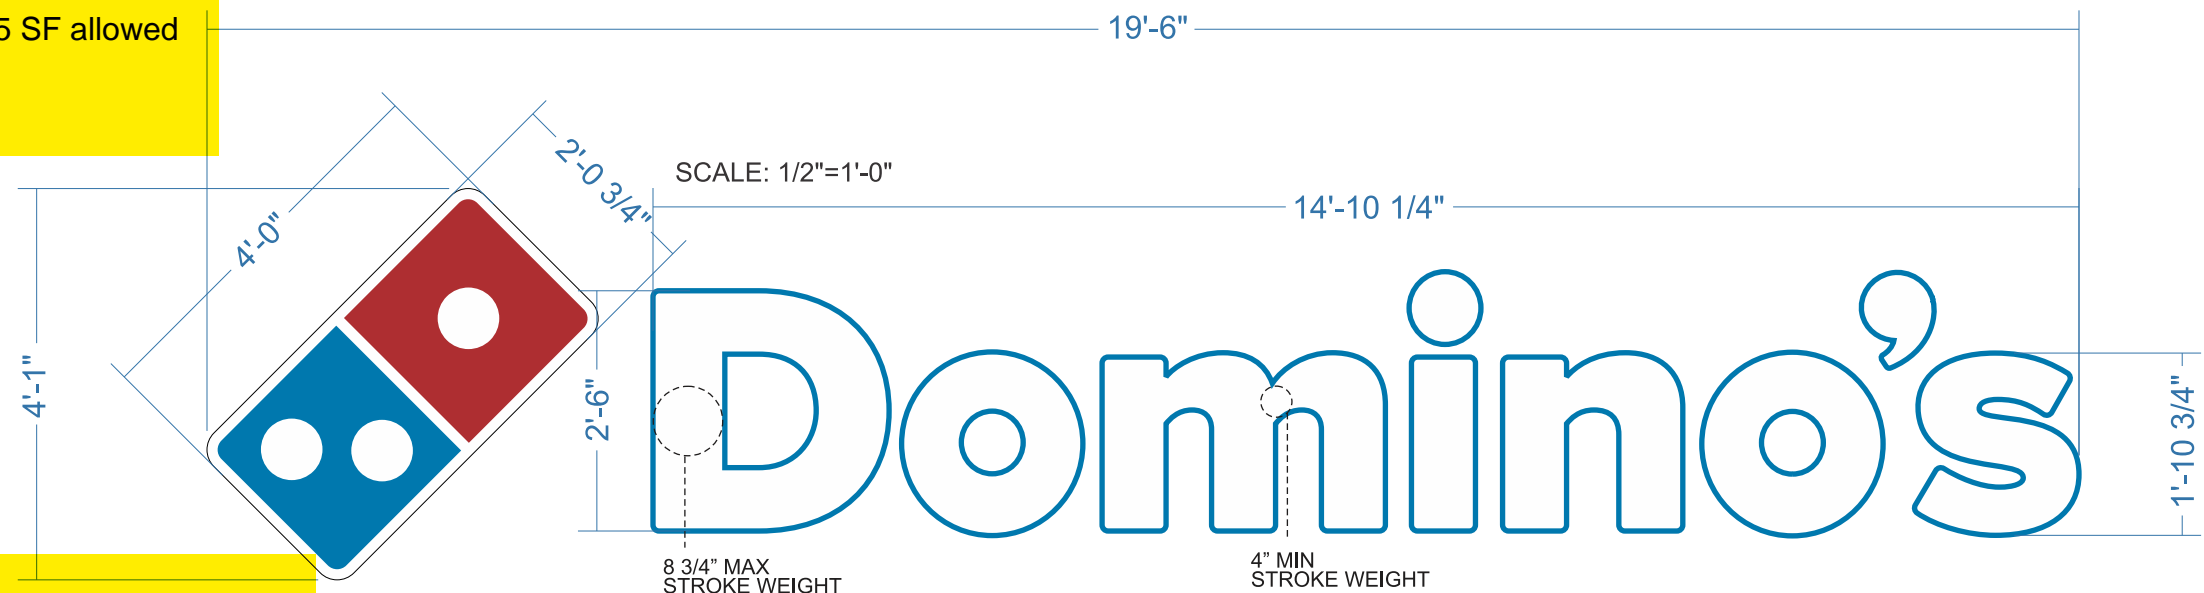

8 SQF. **Domino's** 37 SQF.
TOTAL SQF = 45 SQF.

JOB#:	CHANNEL LETTER COLORS - WHITE FACES	GENERAL NOTES	REVISIONS	Job Name: DOMINOS	<p>158 Greeley St., Hudson, NH 03051 (603) 882-2638 Fax (603) 882-7680 For Service: 800-227-5674</p>
SCOPE OF WORK	Letter Face: WHITE 7328 PLEX	<p>SITE SURVEY REQUIRED</p> <p>LANDLORD TO REPAIR DRYVIT IMMEDIATELY AFTER EXISTING SIGN REMOVAL</p>	Date	Location: FOREST AVE, PORTLAND, ME	
ITEM A - MANUFACTURE & INSTALL (1) SET OF LED LIT CHANNEL LETTERS	Letter Trim: 1" BLUE Letter Return: .040 BLUE BEA LED'S: GE TETRA MINI MAX WHITE		Comment	Design Specifications Accepted By:	
Sign Area: 45 SQ. FT.	Logo Face: WHITE 7328 PLEX W/ RED 3630-33 INTENSE BLUE 3630-127 Logo Trim: 1" WHITE <input type="checkbox"/> REVERSE CUT WHITE			Client:	
Artwork Req: <input type="checkbox"/> Yes <input checked="" type="checkbox"/> No	Logo Return: .040 WHITE BEA LED'S: GE TETRA MINI MAX WHITE			Landlord:	
Sign Deposition: REMOVE & DISPOSE	ALL COLORS ARE FOR REPRESENTATION ONLY. SEE ACTUAL SAMPLES FOR COLOR MATCH.			<p>PROJECT APPROVAL</p> Design: _____ Date: _____ Engineering: _____ Date: _____ Estimating: _____ Date: _____ Sales: _____ Date: _____ Production: _____ Date: _____ Installation: _____ Date: _____	
Photos Avail: <input type="checkbox"/> Yes <input checked="" type="checkbox"/> No				Drawn By: MO/JB Sales Rep: BARN PM: KJ Date: 3/1/16	
Corp Specs Avail: <input type="checkbox"/> Yes <input checked="" type="checkbox"/> No				© COPYRIGHT 2016 THE BARLO GROUP THIS DESIGN CONCEPT IS THE PROPERTY OF THE BARLO GROUP. ALL PRODUCTION AND DUPLICATION RIGHTS ARE RESERVED BY THE BARLO GROUP. THIS PRINT IS DESIGNED FOR YOUR PERSONAL USE AND IS NOT TO BE USED OUTSIDE YOUR ORGANIZATION OR EXHIBITED IN ANY FASHION.	
				File Name: Dominos Portland ME 160216120 B-16-02-16120	
				SHEET: 1.0 OF 3	