

**ITEM B - (2) SUNBRELLA AWNINGS**


SCALE: 3/16"=1'-0"




CURRENT SIGN ELEVATION / SCALE 3/32"=1'-0"



PROPOSED SIGN ELEVATION / SCALE 3/32"=1'-0"

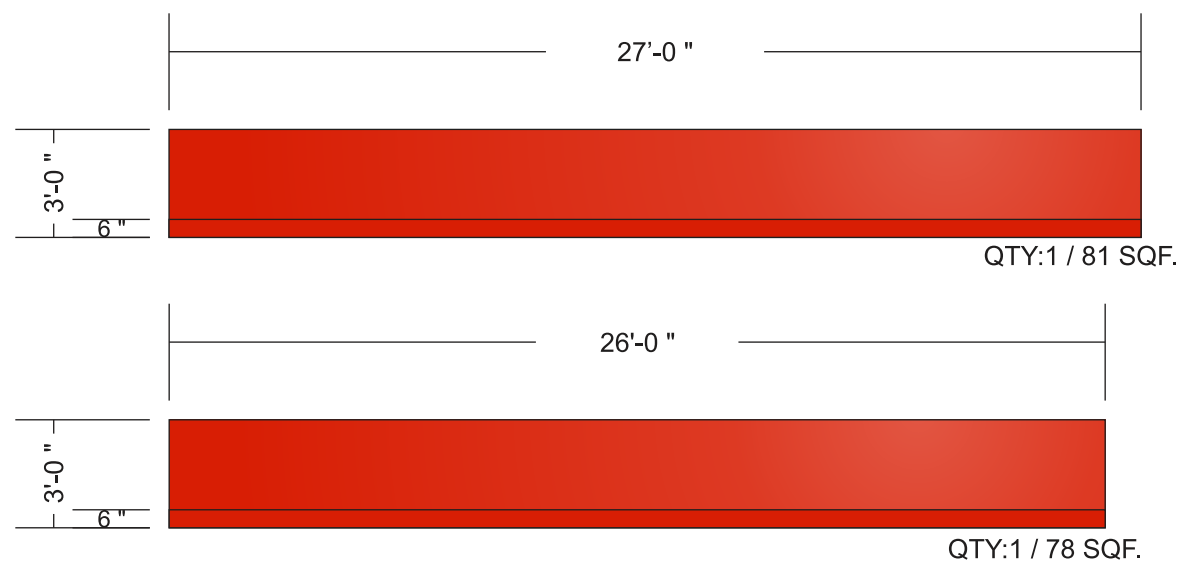

SCALE: 3/16"=1'-0"

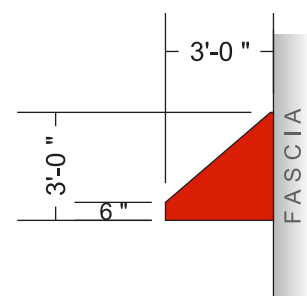

**PROFILE**

NON ILLUMINATED AWNINGS

<b>JOB#:</b>	<b>SUNBRELLA INFO</b>	<b>GENERAL NOTES</b>	<b>REVISIONS</b>	Job Name: DOMINOS	<p>158 Greeley St., Hudson, NH 03051 (603) 882-2638 Fax (603) 882-7680 For Service: 800-227-5674</p>
<b>SCOPE OF WORK</b>	SUNBRELLA LOGO RED 4666-0000 MATERIAL	SITE SURVEY REQUIRED	Date	Location: 785 FOREST AVE, PORTLAND, ME	
ITEM B - MANUFACTURE & INSTALL (2) SUNBRELLA AWNINGS			Comment	Design Specifications Accepted By:	
Sign Area: 81 SQ. FT. & 78 SQ. FT.				Client:	
Artwork Req: <input type="checkbox"/> Yes <input checked="" type="checkbox"/> No			Photos Avail: <input checked="" type="checkbox"/> Yes <input type="checkbox"/> No	Landlord:	Drawn By: MO/JB
Sign Deposition:	Corp Specs Avail: <input checked="" type="checkbox"/> Yes <input type="checkbox"/> No	LANDLORD TO REPAIR DRYVIT IMMEDIATELY AFTER EXISTING SIGN REMOVAL			Sales Rep: BARN
ALL COLORS ARE FOR REPRESENTATION ONLY. SEE ACTUAL SAMPLES FOR COLOR MATCH.					PM: KJ
					Date: 3/1/16
					<b>PROJECT APPROVAL</b>
					Design: _____ Date: _____
					Engineering: _____ Date: _____
					Estimating: _____ Date: _____
					Sales: _____ Date: _____
					Production: _____ Date: _____
					Installation: _____ Date: _____
					© COPYRIGHT 2016 THE BARLO GROUP
					THIS DESIGN CONCEPT IS THE PROPERTY OF THE BARLO GROUP. ALL PRODUCTION AND DUPLICATION RIGHTS ARE RESERVED BY THE BARLO GROUP. THIS PRINT IS DESIGNED FOR YOUR PERSONAL USE AND IS NOT TO BE USED OUTSIDE YOUR ORGANIZATION OR EXHIBED IN ANY FASHION.
					UL Underwriters Laboratories Inc.
					File Name: Dominos Portland ME 160216120
					<b>B-16-02-16120</b>
					SHEET: 1.0 OF 3