


ITEM A - (1) SET LED CHANNEL LETTERS ON A RACEWAY


SCALE: 1/2"=1'-0"

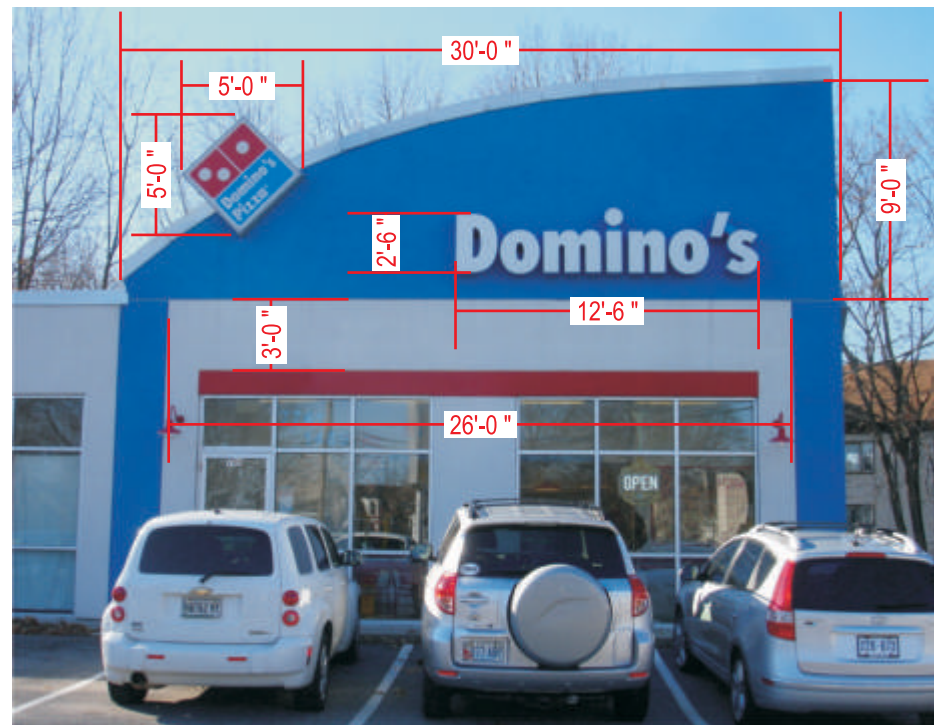

CURRENT SIGN ELEVATION / SCALE 1/8"=1'-0"



PROPOSED SIGN ELEVATION / SCALE 1/8"=1'-0"

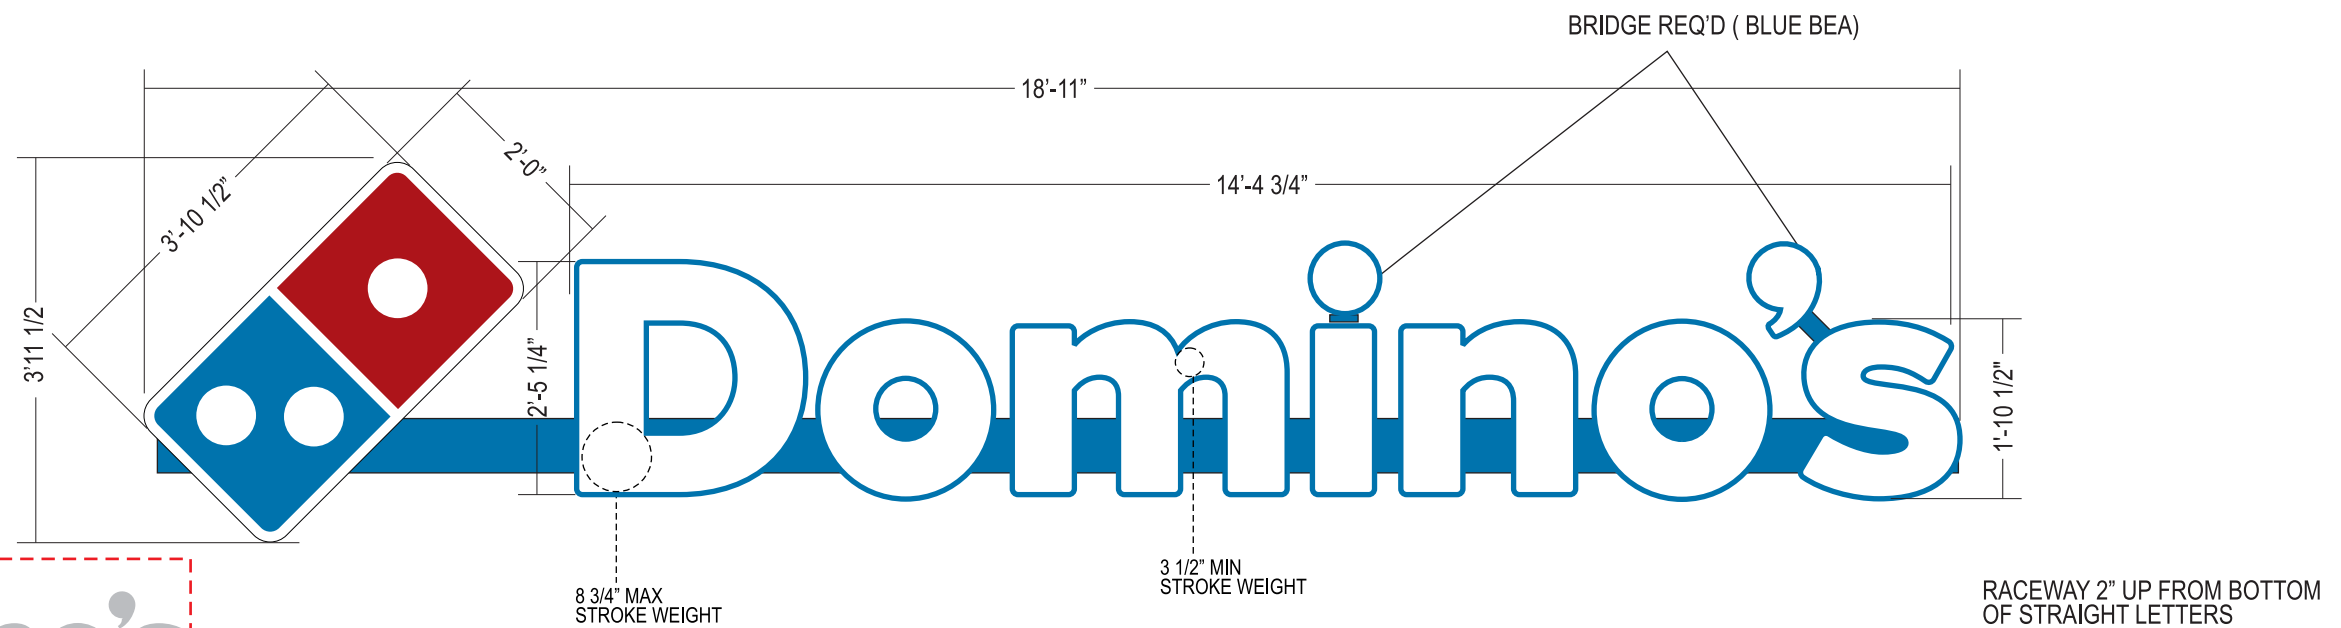

JOB#: 94882	CHANNEL LETTER COLORS - WHITE FACES	GENERAL NOTES	REVISIONS	Job Name DOMINOS	<p>58 Greeley St., Hudson, NH 03051 (603) 882-2638 Fax (603) 882-7680 For Service: 800-227-5674</p>	
SCOPE OF WORK	Letter Face: WHITE 7328 PLEX	<p>LANDLORD TO REPAIR DRYVIT IMMEDIATELY AFTER EXISTING SIGN REMOVAL</p>	Date	Comment		Location: 788 FOREST AVE, PORTLAND, ME
ITEM A - MANUFACTURE & INSTALL (1) SET OF LED LIT CHANNEL LETTERS ON A RACEWAY	Letter Trim: 1" BLUE Letter Return: .040 CHEVRON BLUE BEA LED'S: GE TETRA MINI MAX WHITE RACEWAY: PTM CHEVRON BLUE BEA		Design Specifications Accepted By:	Drawn By: KARE		Sales Rep: BARN
Sign Area: see dwg SQ. FT.	Logo Face: WHITE 7328 PLEX W/ ■ RED 3630-33 ■ INTENSE BLUE 3630-127 □ REVERSE CUT WHITE Logo Trim: 1" WHITE					Client:
Artwork Req: <input type="checkbox"/> Yes <input checked="" type="checkbox"/> No	Logo Return: .040 WHITE BEA LED'S: GE TETRA MINI MAX WHITE				Landlord:	
Sign Deposition: REMOVE & DISPOSE	Corp Specs Avail: <input checked="" type="checkbox"/> Yes <input type="checkbox"/> No				PM: KJ	
	<small>ALL COLORS ARE FOR REPRESENTATION ONLY. SEE ACTUAL SAMPLES FOR COLOR MATCH.</small>				Date: 3/1/16	
					PROJECT APPROVAL	
					Design: Date:	
					Engineering: GN Date: 4-8	
					Estimating: Date:	
					Sales: Date:	
					Production: Date:	
					Installation: Date:	
					© COPYRIGHT 2016 THE BARLO GROUP THIS DESIGN CONCEPT IS THE PROPERTY OF THE BARLO GROUP. ALL PRODUCTION AND DUPLICATION RIGHTS ARE RESERVED BY THE BARLO GROUP. THIS PRINT IS DESIGNED FOR YOUR PERSONAL USE AND IS NOT TO BE USED OUTSIDE YOUR ORGANIZATION OR EXHIBITED IN ANY FASHION.	
					UL Underwriters Laboratories Inc.	
					File Name: Dominos Portland ME 160216120 (P)	
					B-16-02-16120 SHEET: 1.0 OF 3	