



② PROVIDE POWER TO ALL NEW APPLIANCES

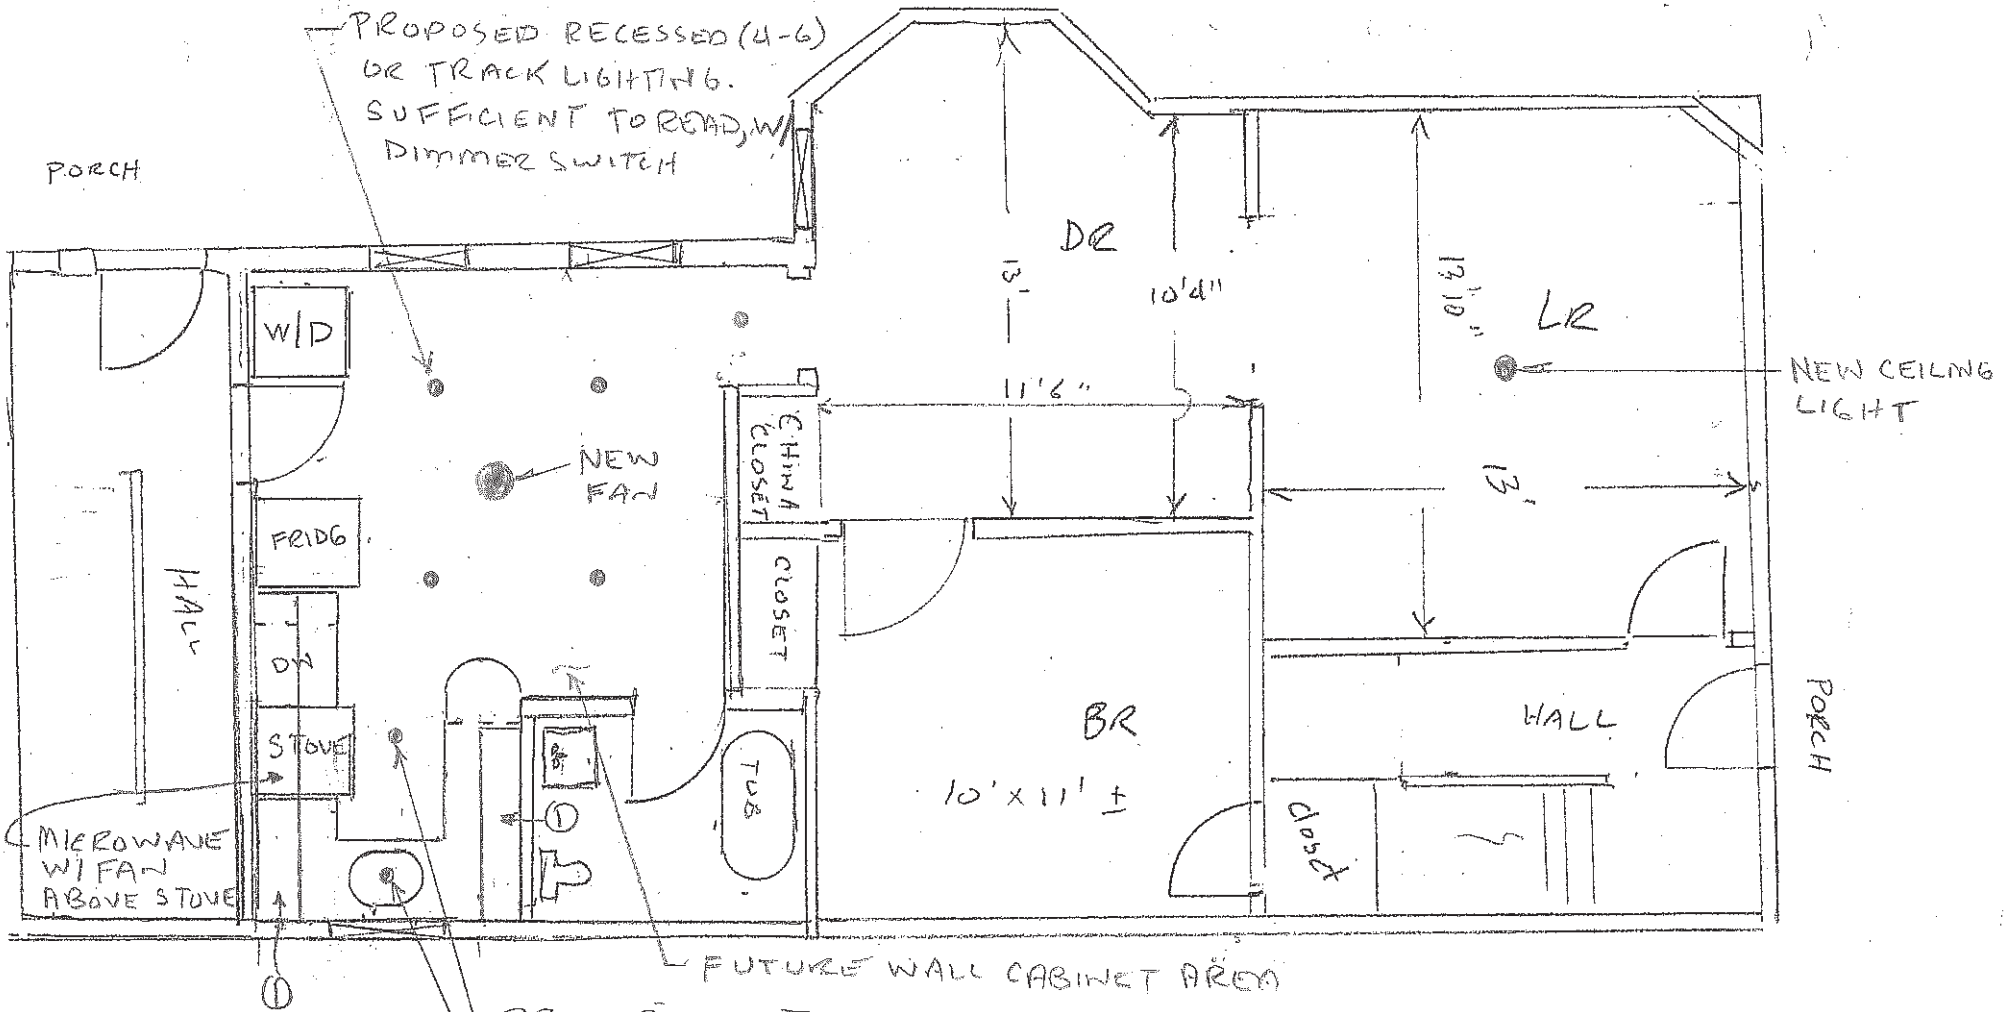

① PROVIDE LIGHTING UNDER WALL CABINETS FOR READING & PREPARING FOOD

③ INSTALL NEW CO & SMOKE DETECTORS (MIN. PERIOD)

SCALE: 1" = 5'

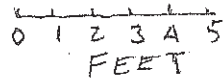

892 RIVING ST  
1ST FLR  
E-1 PROPOSED  
LIGHTING  
& POWER  
PLAN

