



PROMONTORY

Portland, Maine
207.274.4868
WalshAndCompany@gmail.com

Notes:

No.	Description	Date



Client: Aaron Parcak
Storage Shed
Second Floor

Project number 2016.002 Storage Shed
Date 9/19/2016
Drawn by Author
Checked by Checker

A4

Scale 3/4" = 1'-0"

9/19/2016 8:43:00 PM

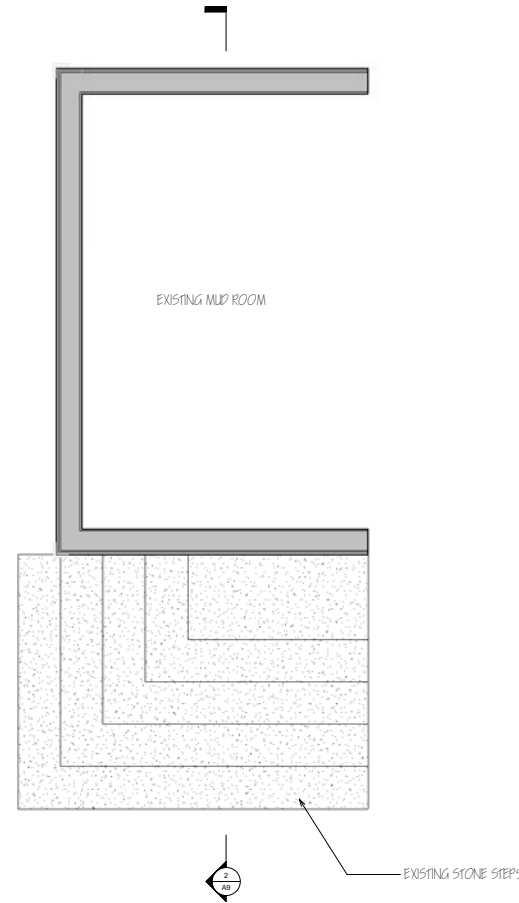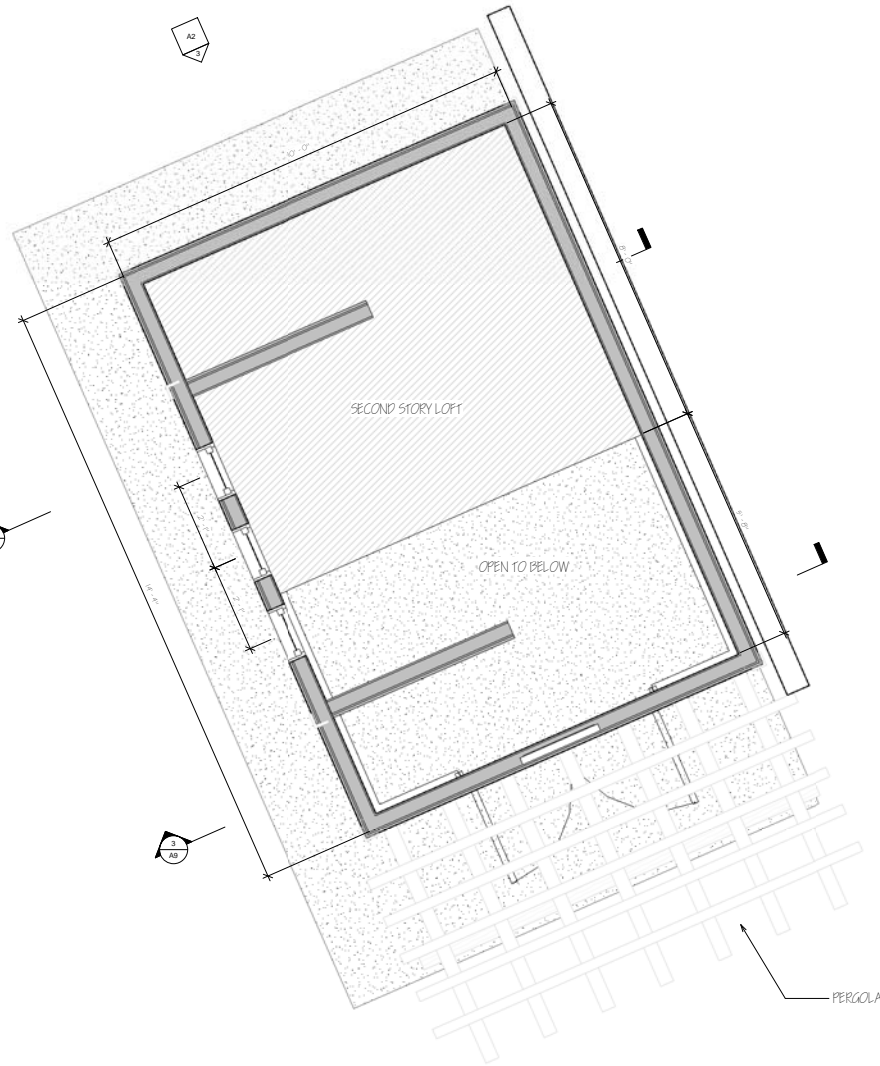

1 Second Floor
3/4" = 1'-0"