


City of Portland, Maine - Building or Use Permit Application

389 Congress Street, 04101 Tel: (207) 874-8703, Fax: (207) 874-8716

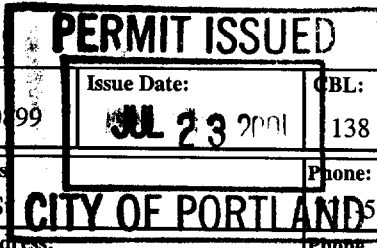

Permit No: 01-099	Issue Date: JUL 23 2001	CBL: 138 A013001
----------------------	----------------------------	---------------------

Location of Construction: 32 Sawyer St	Owner Name: Green William C &	Owner Address: 32 Sawyer St	Phone: 5636
Business Name:	Contractor Name: no contractor/self	Contractor Address: n/a n/a	Phone:
Lessee/Buyer's Name	Phone:	Permit Type: Alterations - Dwellings	Zone:

Past Use: Single Family w/ Detached Garage	Proposed Use: Single Family w/ Detached Garage	Permit Fee: \$114.00	Cost of Work: \$15,000.00	CEO District: 2
Proposed Project Description: Repair Garage Foundation		FIRE DEPT: <input type="checkbox"/> Approved <input type="checkbox"/> Denied <i>DC</i>	INSPECTION: Use Group: Type: <i>Boca 99</i> <i>DC 7/23</i>	
		Signature:	Signature:	

PEDESTRIAN ACTIVITIES DISTRICT (P.A.D.)	
Action: <input type="checkbox"/> Approved <input type="checkbox"/> Approved w/Conditions <input type="checkbox"/> Denied	<i>DC</i>
Signature:	Date:

Permit Taken By: dgc	Date Applied For: 07/23/2001	Zoning Approval	
-------------------------	---------------------------------	------------------------	--

<p>1. This permit application does not preclude the Applicant(s) from meeting applicable State and Federal Rules.</p> <p>2. Building permits do not include plumbing, septic or electrical work.</p> <p>3. Building permits are void if work is not started within six (6) months of the date of issuance. False information may invalidate a building permit and stop all work..</p>	Special Zone or Reviews <input type="checkbox"/> Shoreland <input type="checkbox"/> Wetland <input type="checkbox"/> Flood Zone <input type="checkbox"/> Subdivision <input type="checkbox"/> Site Plan Maj <input type="checkbox"/> Minor <input type="checkbox"/> MM <input type="checkbox"/> Date: <i>7/23 DC</i>	Zoning Appeal <input type="checkbox"/> Variance <input type="checkbox"/> Miscellaneous <input type="checkbox"/> Conditional Use <input type="checkbox"/> Interpretation <input type="checkbox"/> Approved <input type="checkbox"/> Denied Date: <i>7/23 DC</i>	Historic Preservation <input type="checkbox"/> Not in District or Landmark <input type="checkbox"/> Does Not Require Review <input type="checkbox"/> Requires Review <input type="checkbox"/> Approved <input type="checkbox"/> Approved w/Conditions <input type="checkbox"/> Denied Date: <i>7/23 DC</i>
---	--	--	--

CERTIFICATION

I hereby certify that I am the owner of record of the named property, or that the proposed work is authorized by the owner of record and that I have been authorized by the owner to make this application as his authorized agent and I agree to conform to all applicable laws of this jurisdiction. In addition, if a permit for work described in the application is issued, I certify that the code official's authorized representative shall have the authority to enter all areas covered by such permit at any reasonable hour to enforce the provision of the code(s) applicable to such permit.

[Signature] SAA
 SIGNATURE OF APPLICANT ADDRESS DATE PHONE

RESPONSIBLE PERSON IN CHARGE OF WORK, TITLE DATE PHONE

All Purpose Building Permit Application

If you or the property owner owes real estate or personal property taxes or user charges on any property within the City, payment arrangements must be made before permits of any kind are accepted.

Location/Address of Construction: 32 SAWYER STREET PORTLAND, ME 04103

Total Square Footage of Proposed Structure <u>500</u> <small>(EXISTING)</small> <u>sqft.</u>	Square Footage of Lot <u>6,600</u> <u>sqft</u>
---	--

Tax Assessor's Chart, Block & Lot Chart# <u>138</u> Block# <u>A</u> Lot# <u>13</u>	Owner: <u>WILLIAM + TAMZON GREEN</u>	Telephone: <u>771-5636</u>
---	--------------------------------------	----------------------------

Lessee/Buyer's Name (If Applicable) <u>NA</u>	Applicant name, address & telephone: <u>771-5636</u> <u>32 SAWYER STREET</u> <u>PORTLAND, ME 04103</u>	Cost Of Work: \$ <u>15,000.00</u> Fee: \$
--	---	--

Current use: Garage/Storage

If the location is currently vacant, what was prior use: NA

Approximately how long has it been vacant: NA

Proposed use: Garage

Project description: Install foundation per code


Contractor's name, address & telephone: J.C. Kramlich Construction
164 Bonnie Eagle Road
Standish, ME

* Who should we contact when the permit is ready: William C. Green
32 Sawyer Street
Portland, ME 04103


* Mailing address: Standish, ME
04084
207-642-2504

IF THE REQUIRED INFORMATION IS NOT INCLUDED IN THE SUBMISSIONS THE PERMIT WILL BE AUTOMATICALLY DENIED AT THE DISCRETION OF THE BUILDING/PLANNING DEPARTMENT, WE MAY REQUIRE ADDITIONAL INFORMATION IN ORDER TO APPROVE THIS PERMIT.

I hereby certify that I am the Owner of record of the named property, or that the owner of record authorizes the proposed work and that I have been authorized by the owner to make this application as his/her authorized agent. I agree to conform to all applicable laws of this jurisdiction. In addition, if a permit for work described in this application is issued, I certify that the Code Official's authorized representative shall have the authority to enter all areas covered by this permit at any reasonable hour to enforce the provisions of the codes applicable to this permit.

Signature of applicant: 	Date: <u>7-23-01</u>
--	----------------------


This is not a permit, you may not commence ANY work until the permit is issued

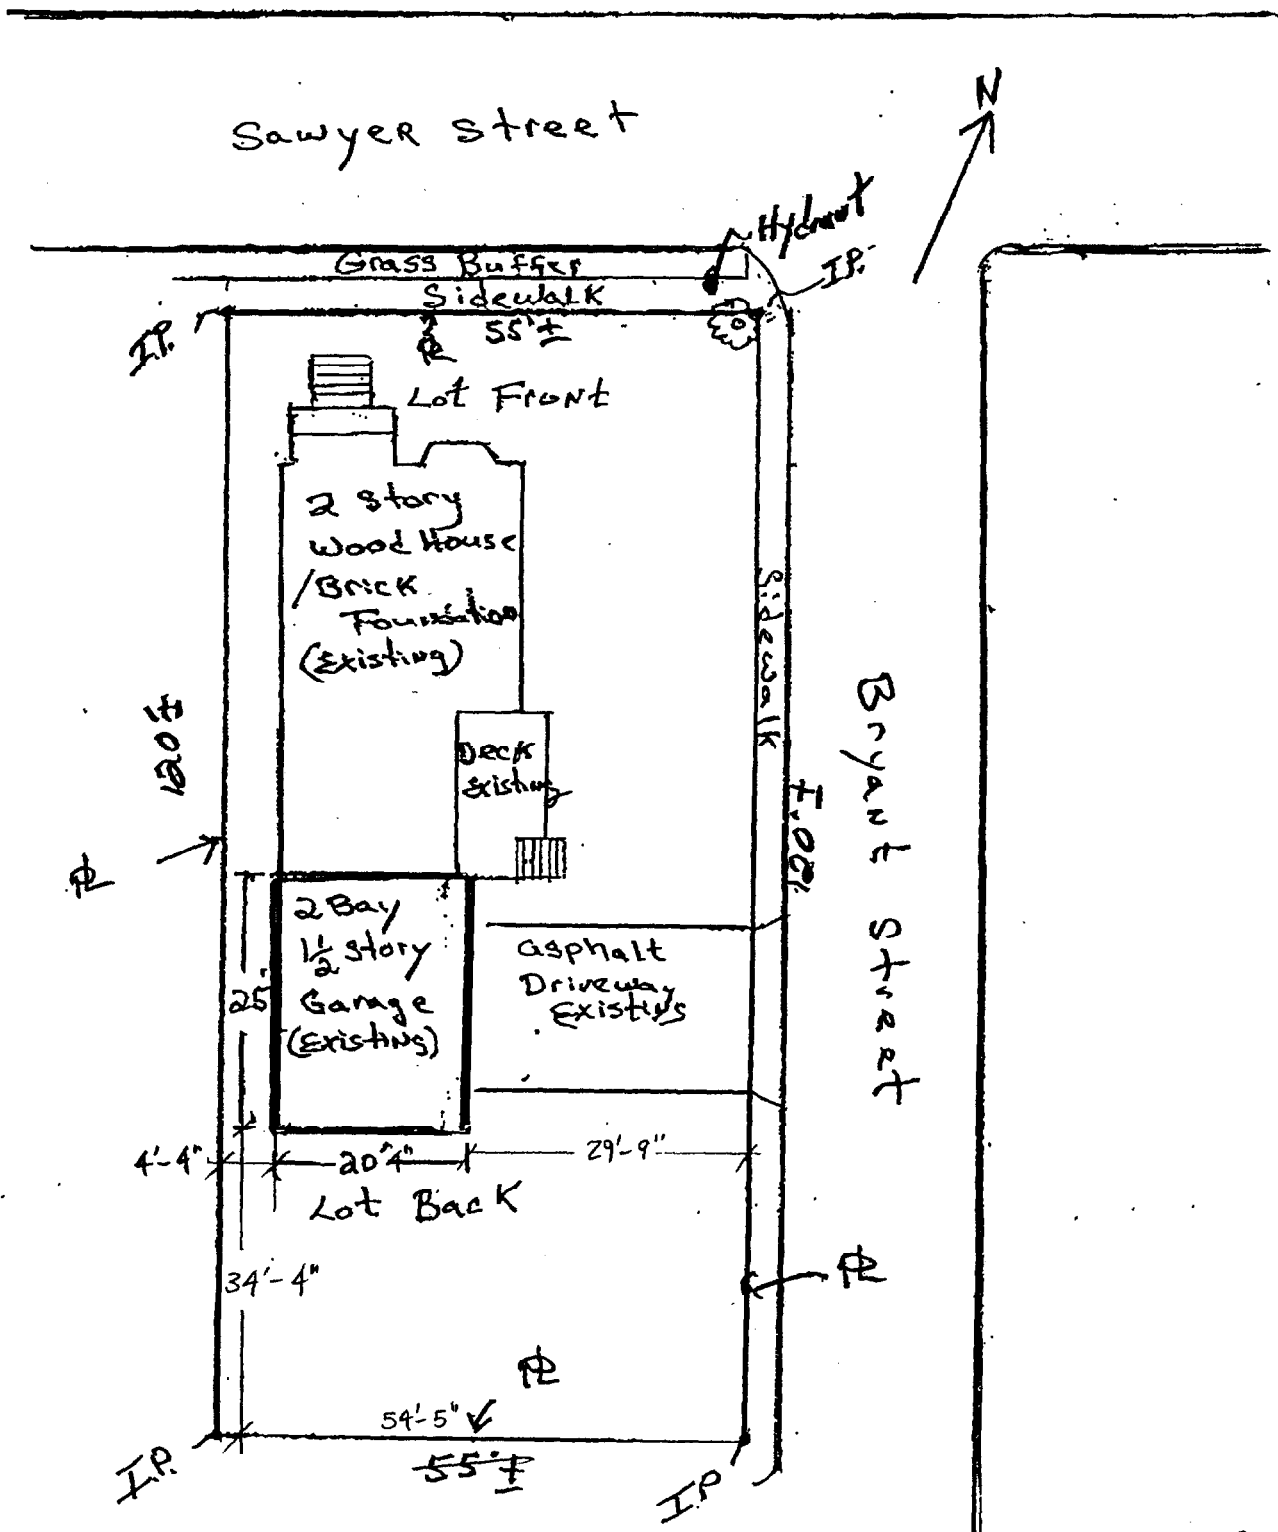

Scale 1"=20'
7-10-01


William + TAMZON Green
32 Sawyer St.
Portland, Me 04103
sawyerst@earthlink.net

2 STORY WOOD-FRAMED HOUSE,
BRICK MASONRY FOUNDATION

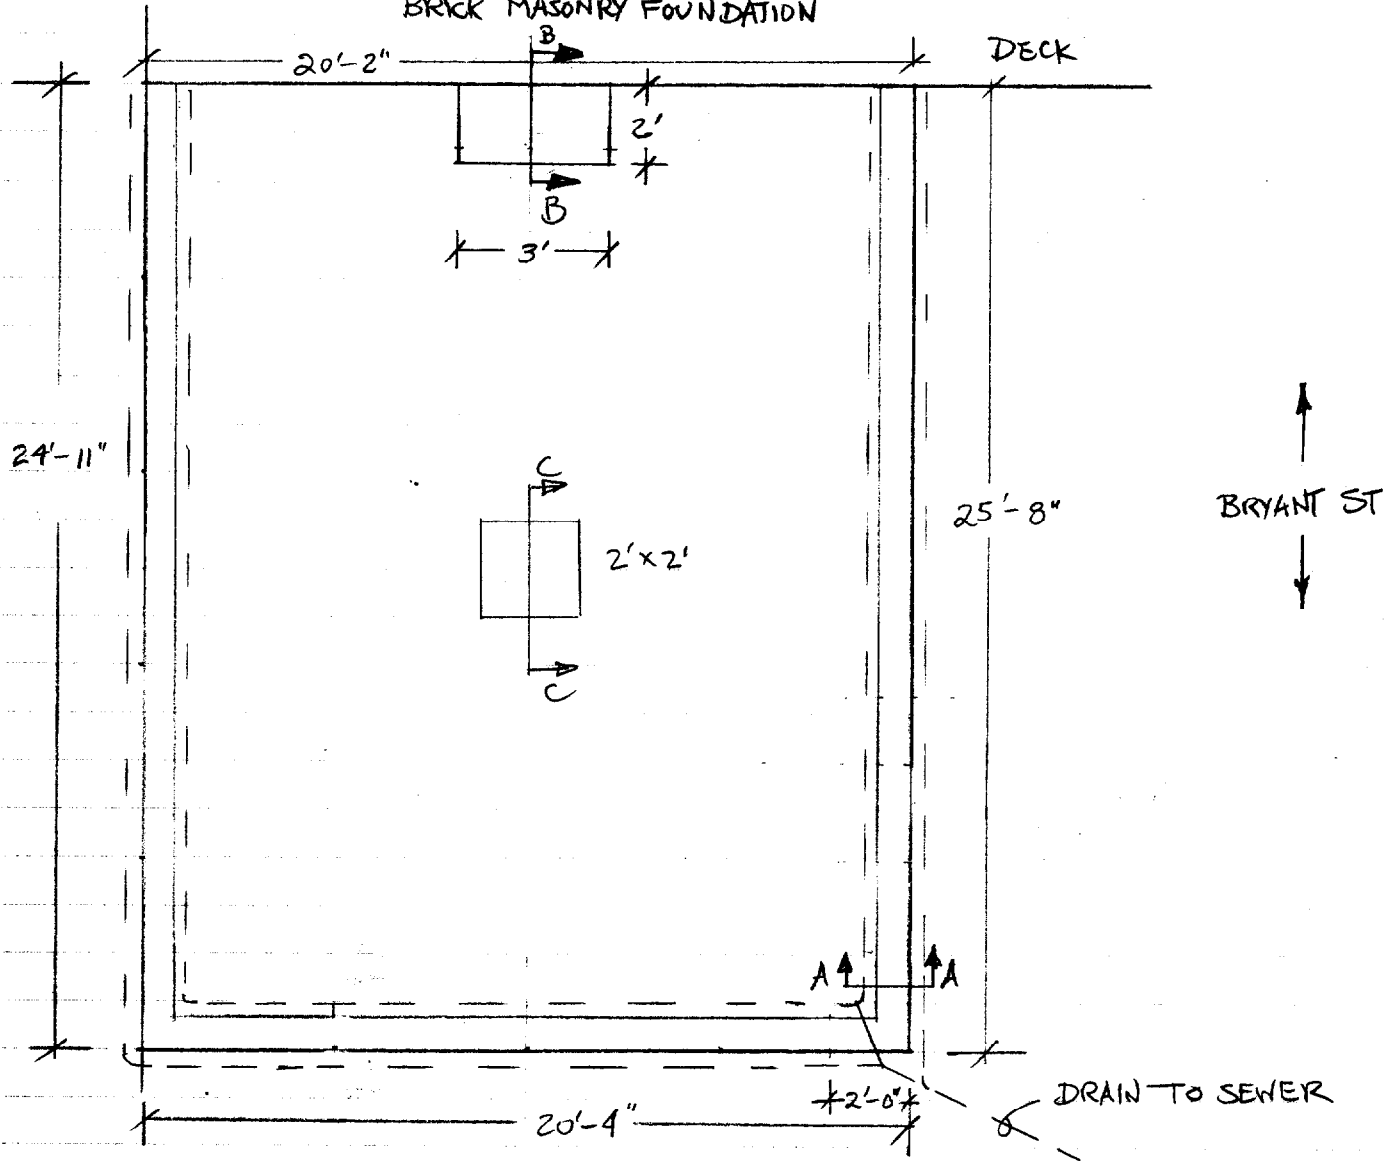

INSTALL 4 VENTS FOR CRAWL SPACE,
2 ON BACK WALL, 2 ON LEFT WALL


<u>1ST FLR</u>	90 PSF LL
	15 PSF DL
<u>2ND FLR</u>	30 PSF LL
	10 PSF DL
<u>ROOF</u>	42 PSF SL
	15 PSF DL

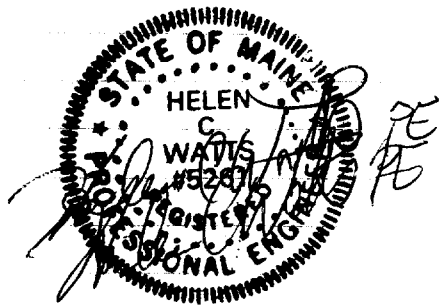


CRITERIUM
MOONEY ENGINEERS


22 MONUMENT SQUARE SUITE 300
PORTLAND ME 04101
TEL 207 775-1969 FAX 207 775-4115

Project Name GREEN GARAGE Number 01-199
 Designed by HCW Date 7/17/01
 Checked by _____ Date _____
 Sheet 1 of 6

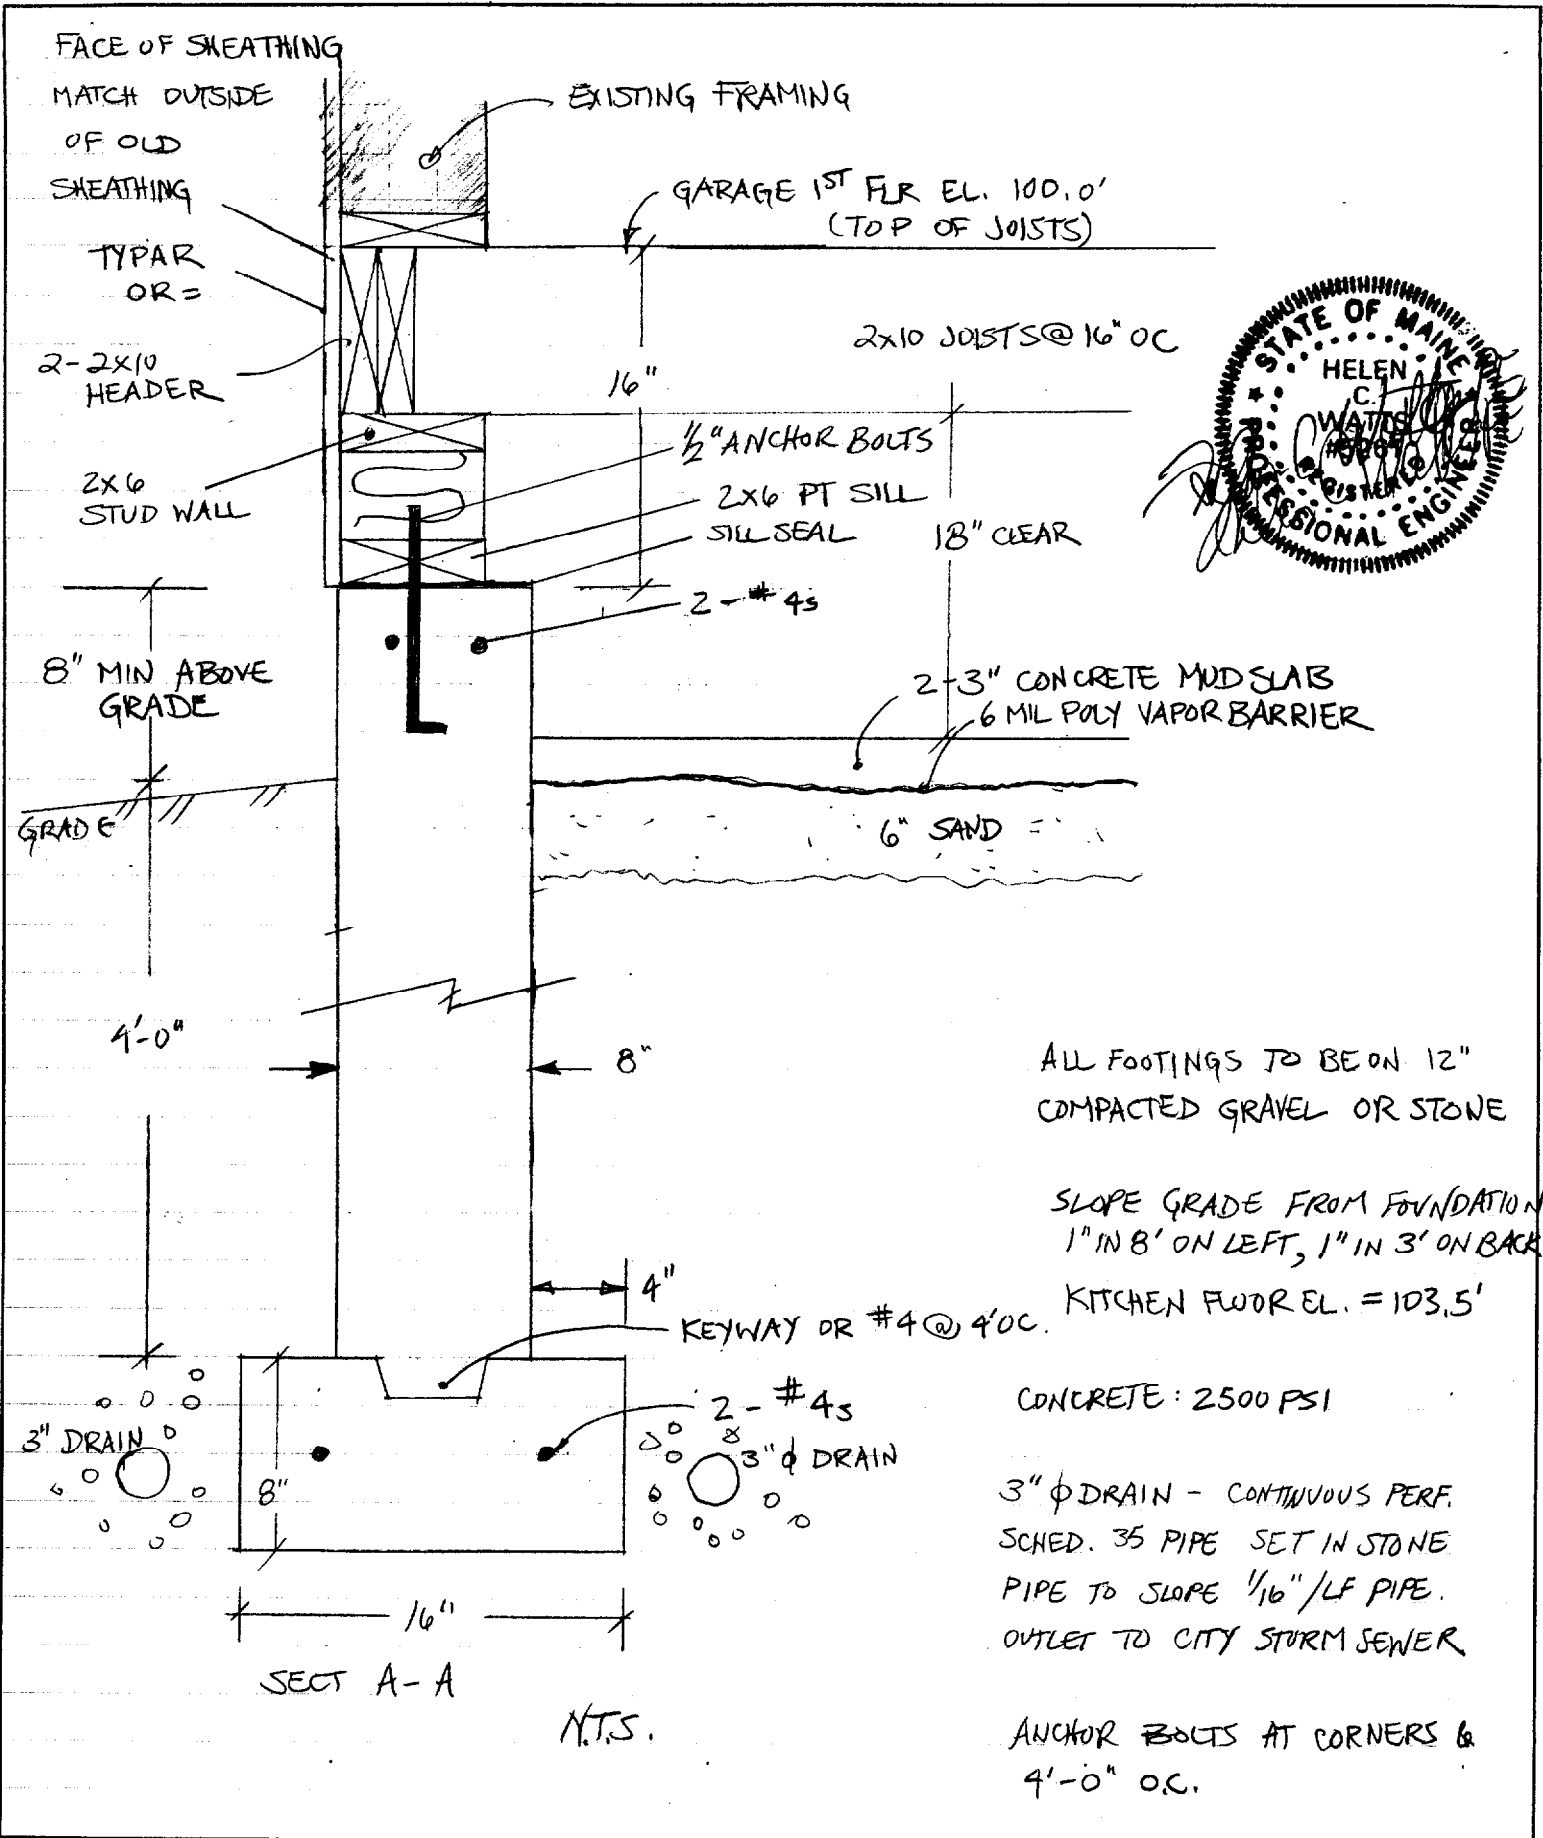

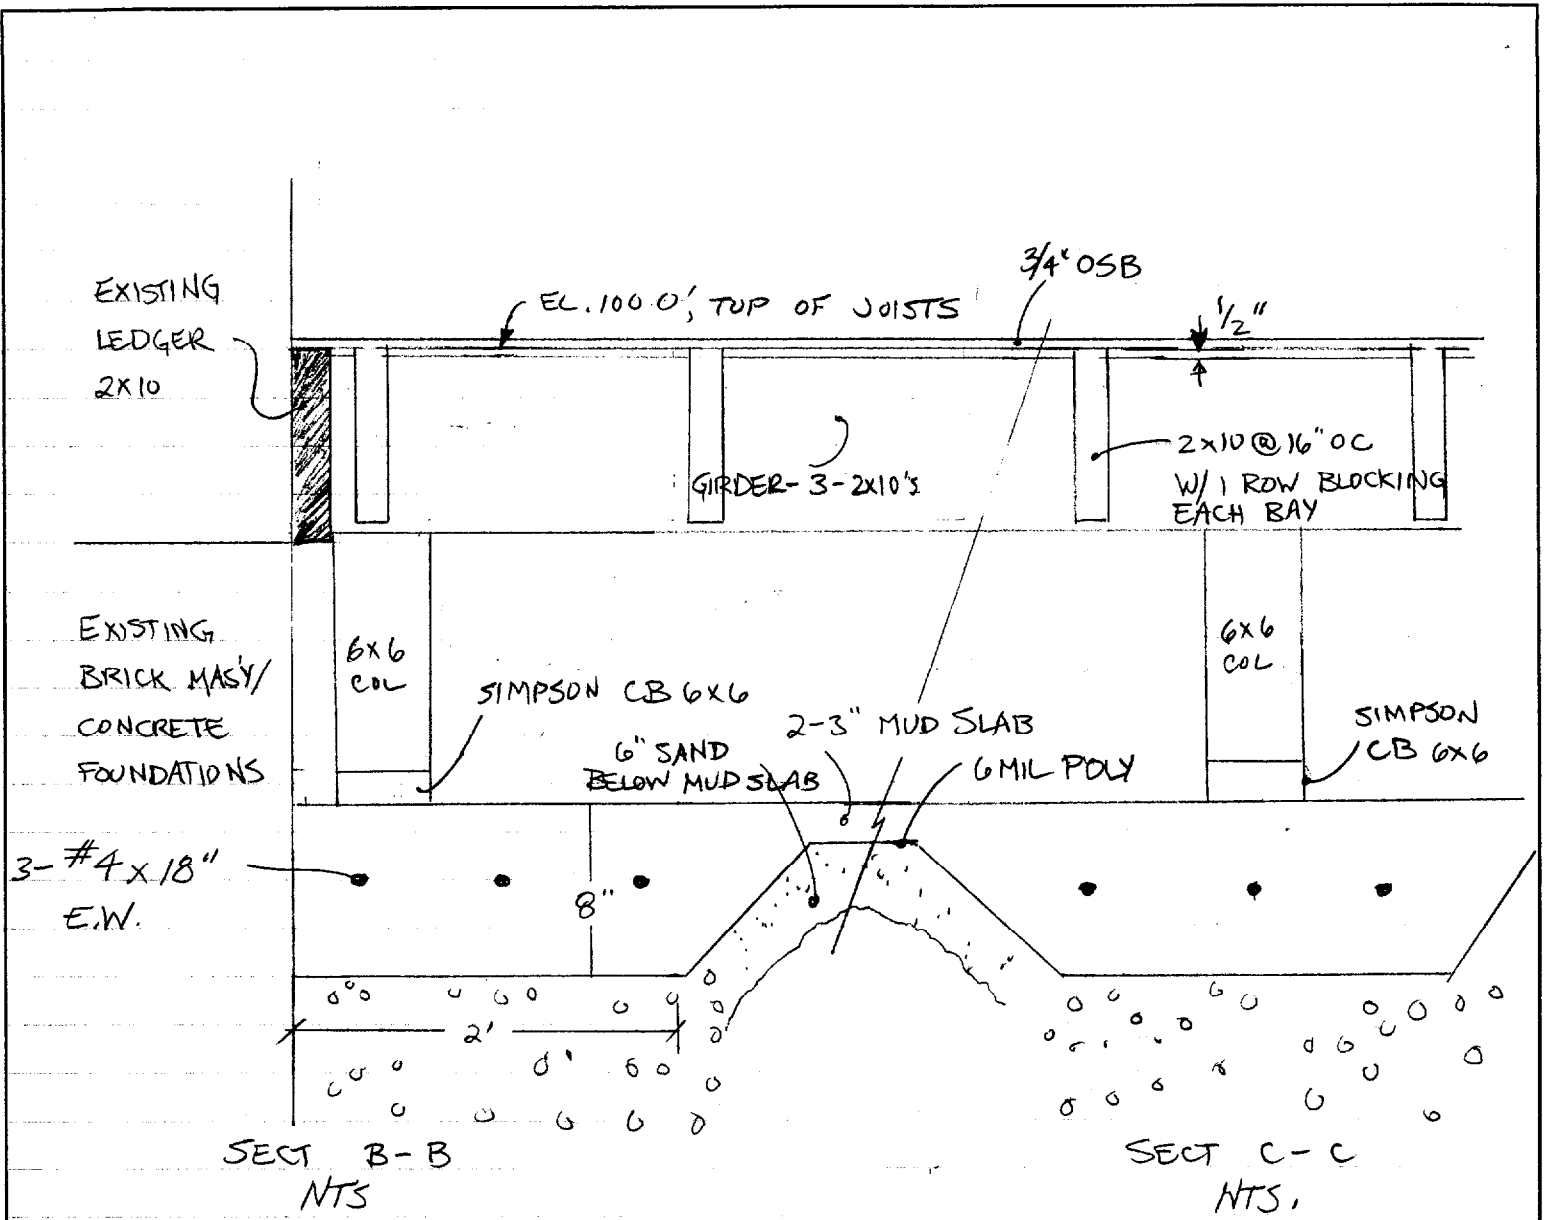


COMPACTED GRAVEL OR STONE
BELOW COLUMN FOUNDATIONS

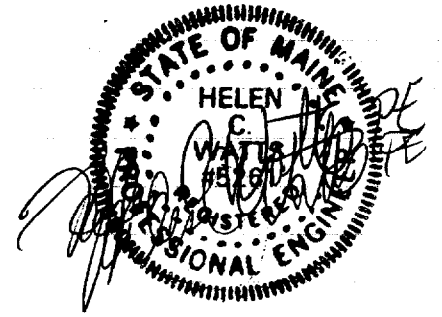

CRITERIUM
MOONEY ENGINEERS

22 MONUMENT SQUARE SUITE 300
PORTLAND ME 04101
TEL 207 775-1969 FAX 207 775-4115

Project Name GREEN GARAGE Number 01-149
 Designed by HCW Date 7/19/01
 Checked by _____ Date _____
 Sheet 3 of 6

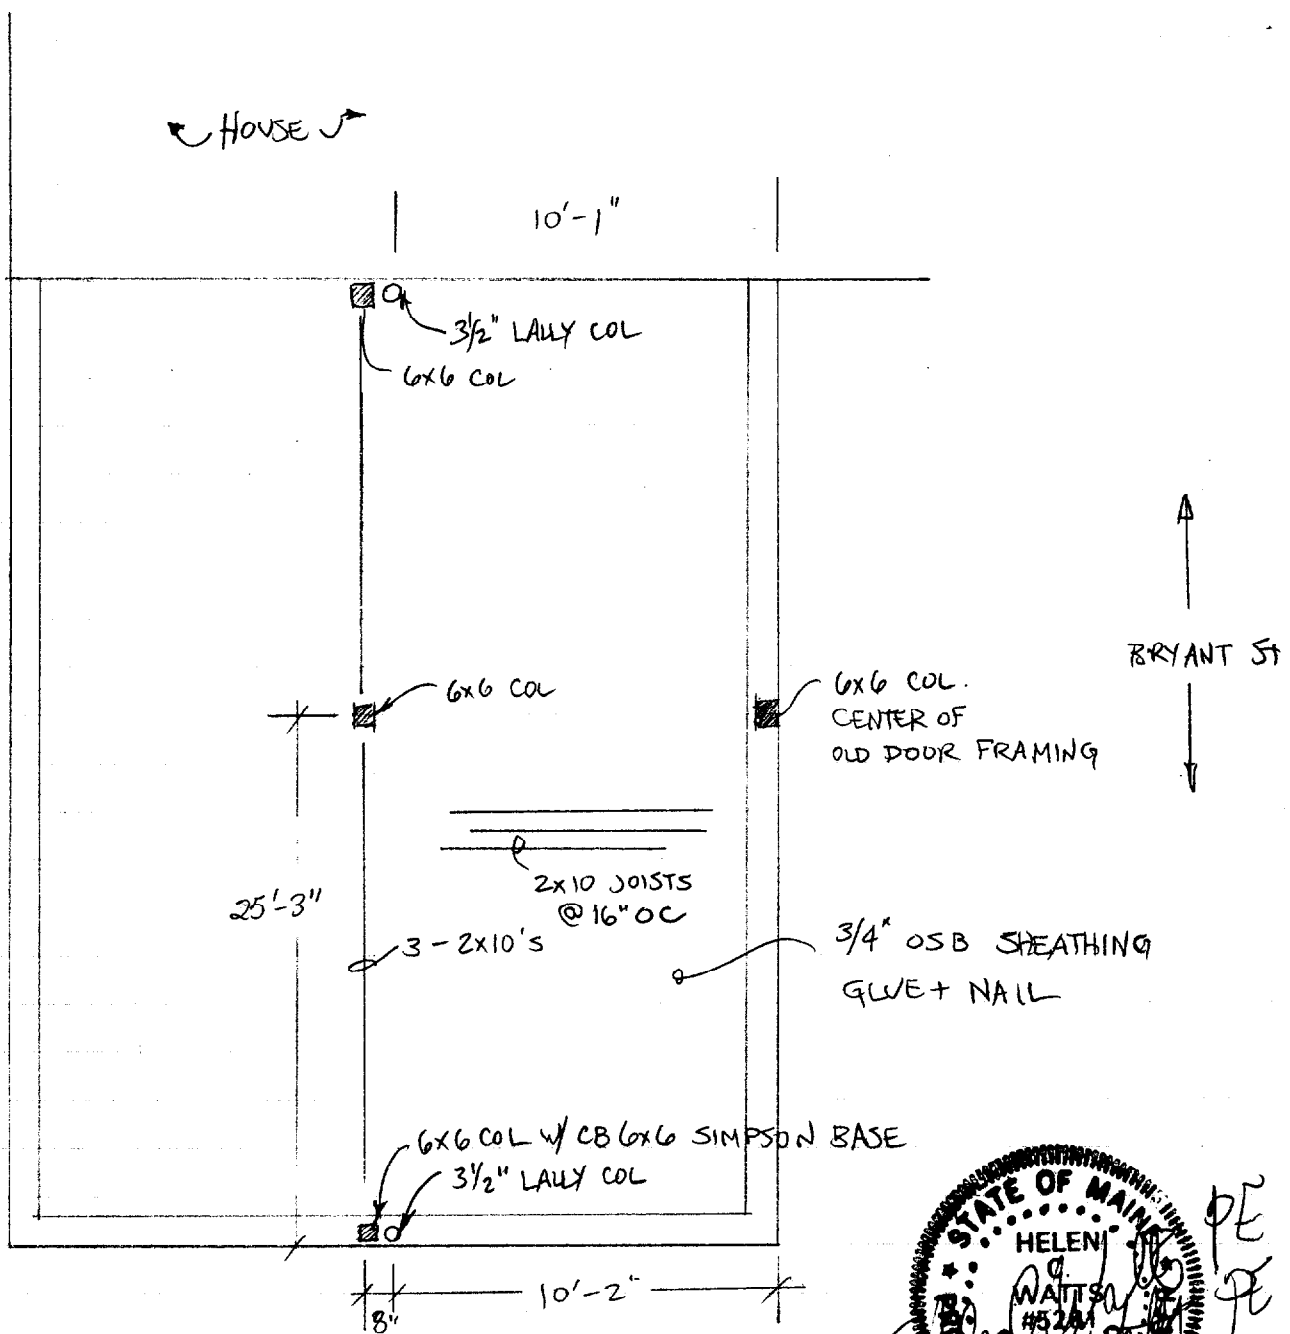


¢ 2nd FLR GIRDER = ¢ OF GARAGE = ¢ LALLY COLS.

OFFSET SUPPDRTS FOR 1st FLR GIRDER 8" TO BACK

2nd FLR: W14X22 STEEL BEAM. SUPPORT BY LALLY COLUMNS. SHIM JOISTS TO BEAM.
REMOVE STAIRWELL & CLOSE FLOOR.

INSTALL 1 ACCESS TO CRAWL SPACE BELOW 1st FLOOR IN 1st FLR FRAMING
INSTALL FIRESTOPPING AT SECOND FLOOR. INSTALL 2X6 COLLAR TIES @ EACH RAFTER
JUST ABOVE THE SECOND FLOOR CEILING.

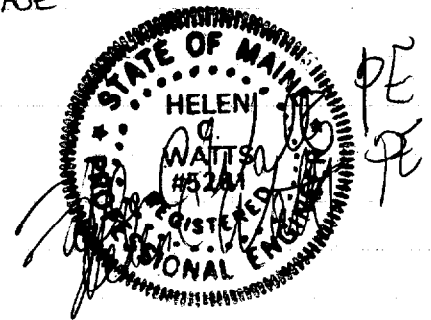


CRITERIUM
MOONEY ENGINEERS

22 MONUMENT SQUARE SUITE 300
PORTLAND ME 04101
TEL 207 775-1969 FAX 207 775-4115

Project Name GREEN GARAGE Number 01-149
Designed by HCW Date 7/20/01
Checked by _____ Date _____
Sheet 4 of 6

HOUSE

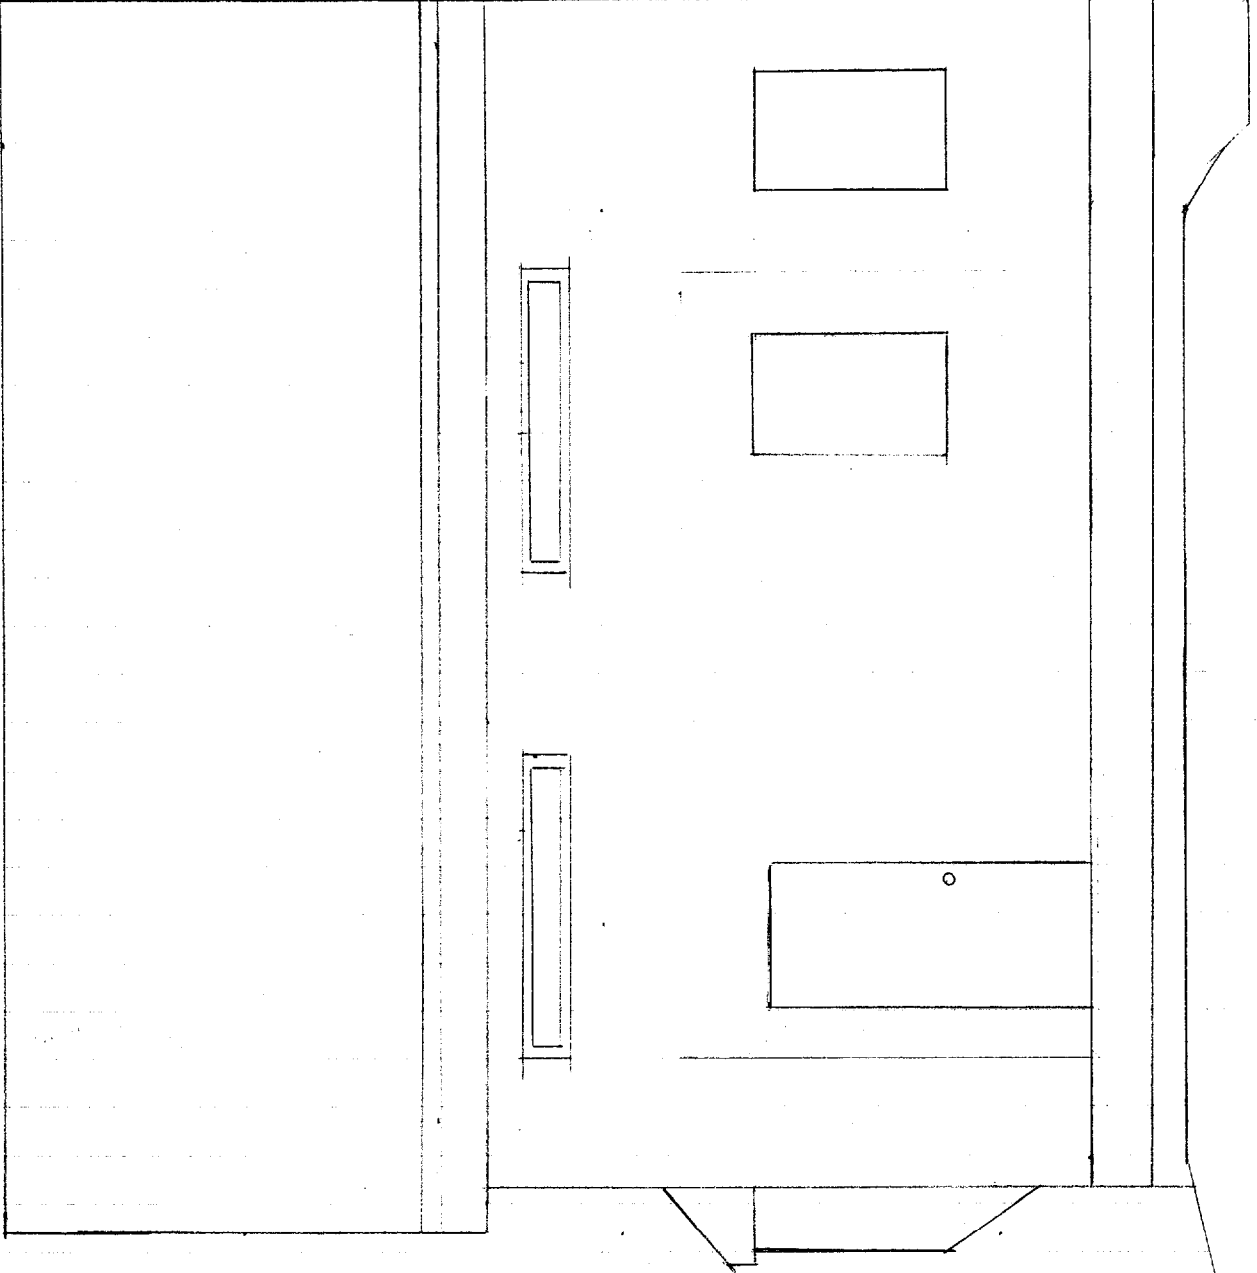


1/4" = 1'
FRONT ELEVATION

CRITERIUM[®]
MOONEY ENGINEERS

22 MONUMENT SQUARE SUITE 300
PORTLAND ME 04101
TEL 207 775-1969 FAX 207 775-4115

Project Name GREEN GARAGE Number 01-149
Designed by H CW Date 7/20/01
Checked by _____ Date _____
Sheet 5 of 6

®

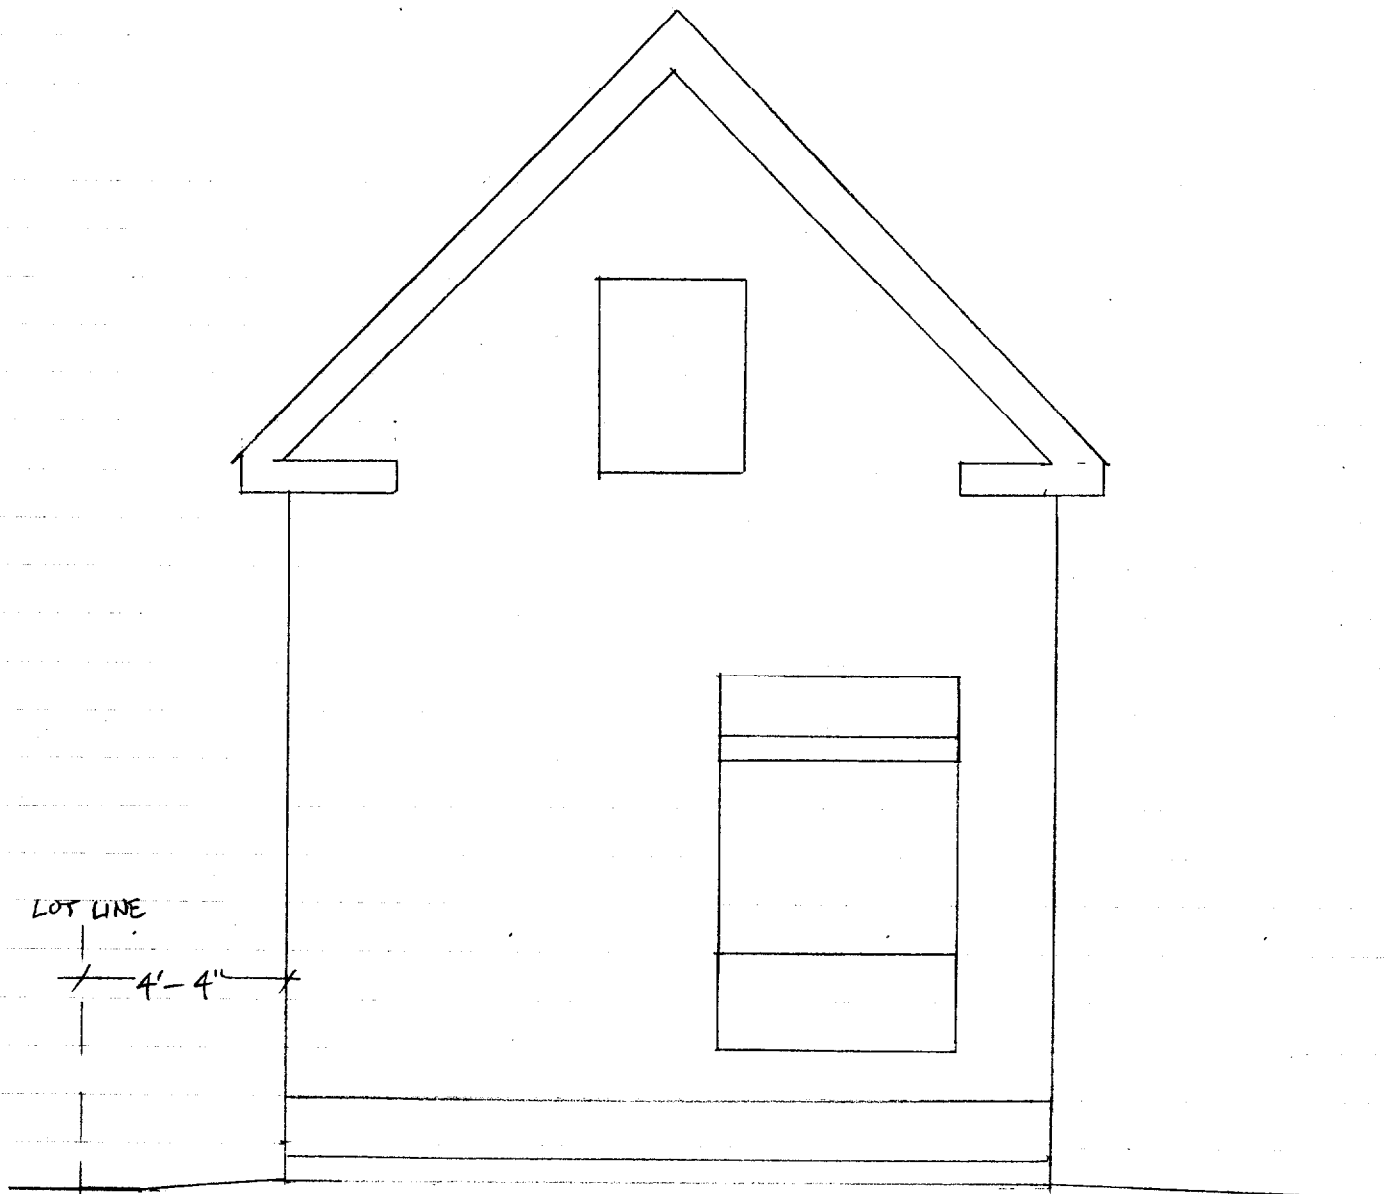

LEFT VIEW

CRITERIUM[®]
MOONEY ENGINEERS

22 MONUMENT SQUARE SUITE 300
 PORTLAND ME 04101
 TEL 207 775-1969 FAX 207 775-4115

Project Name GREEN GARAGE Number 01-149
 Designed by HCW Date 7/20/01
 Checked by _____ Date _____
 Sheet 6 of 6

®