


EAST WALL KITCHEN
FRAMING DETAIL

EXISTING TOP PLATE

EXISTING BOTTOM PLATE

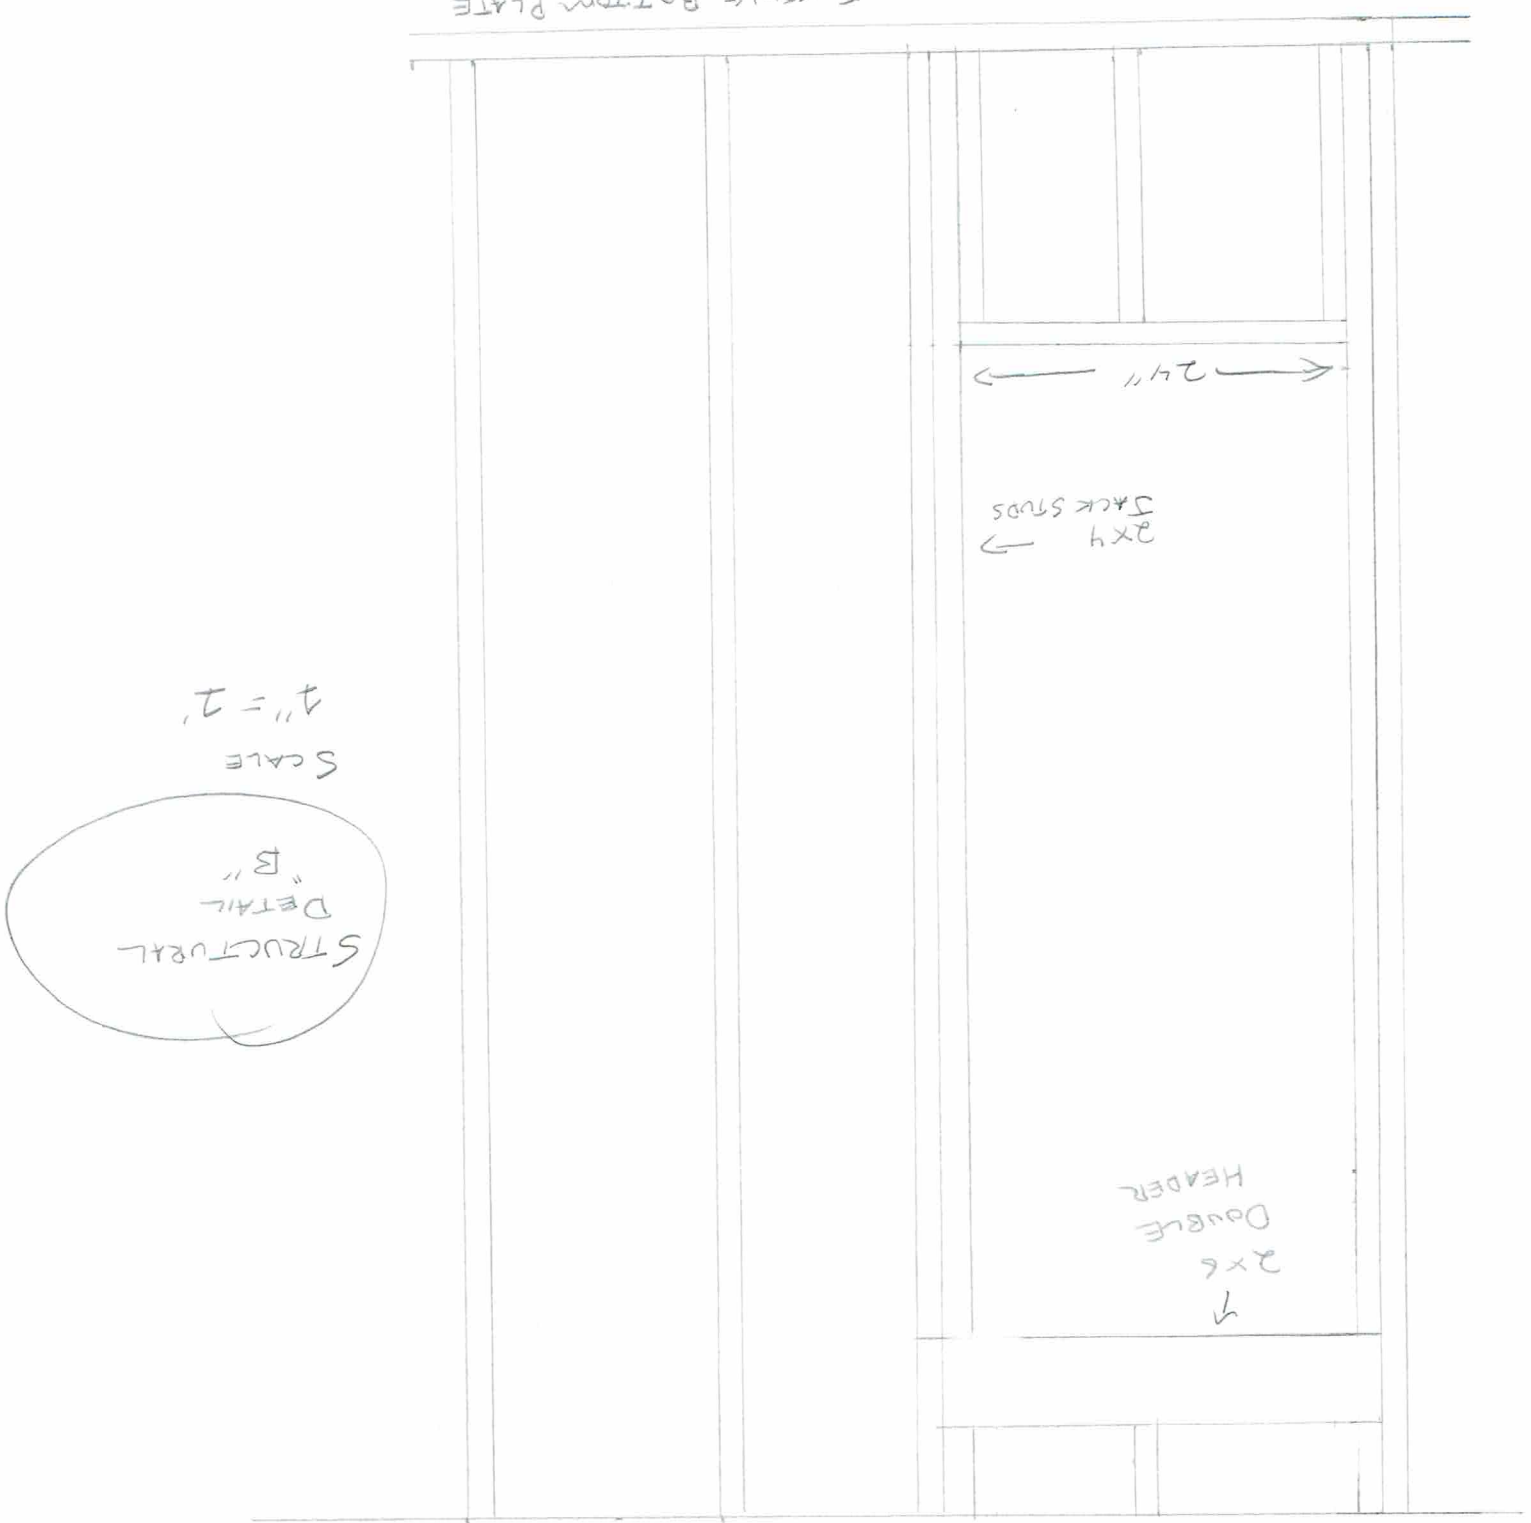

STRUCTURAL
DETAIL
"B"

SCALE
1" = 2'