


SOUTH WALL KITCHEN  
FRAMING DETAIL

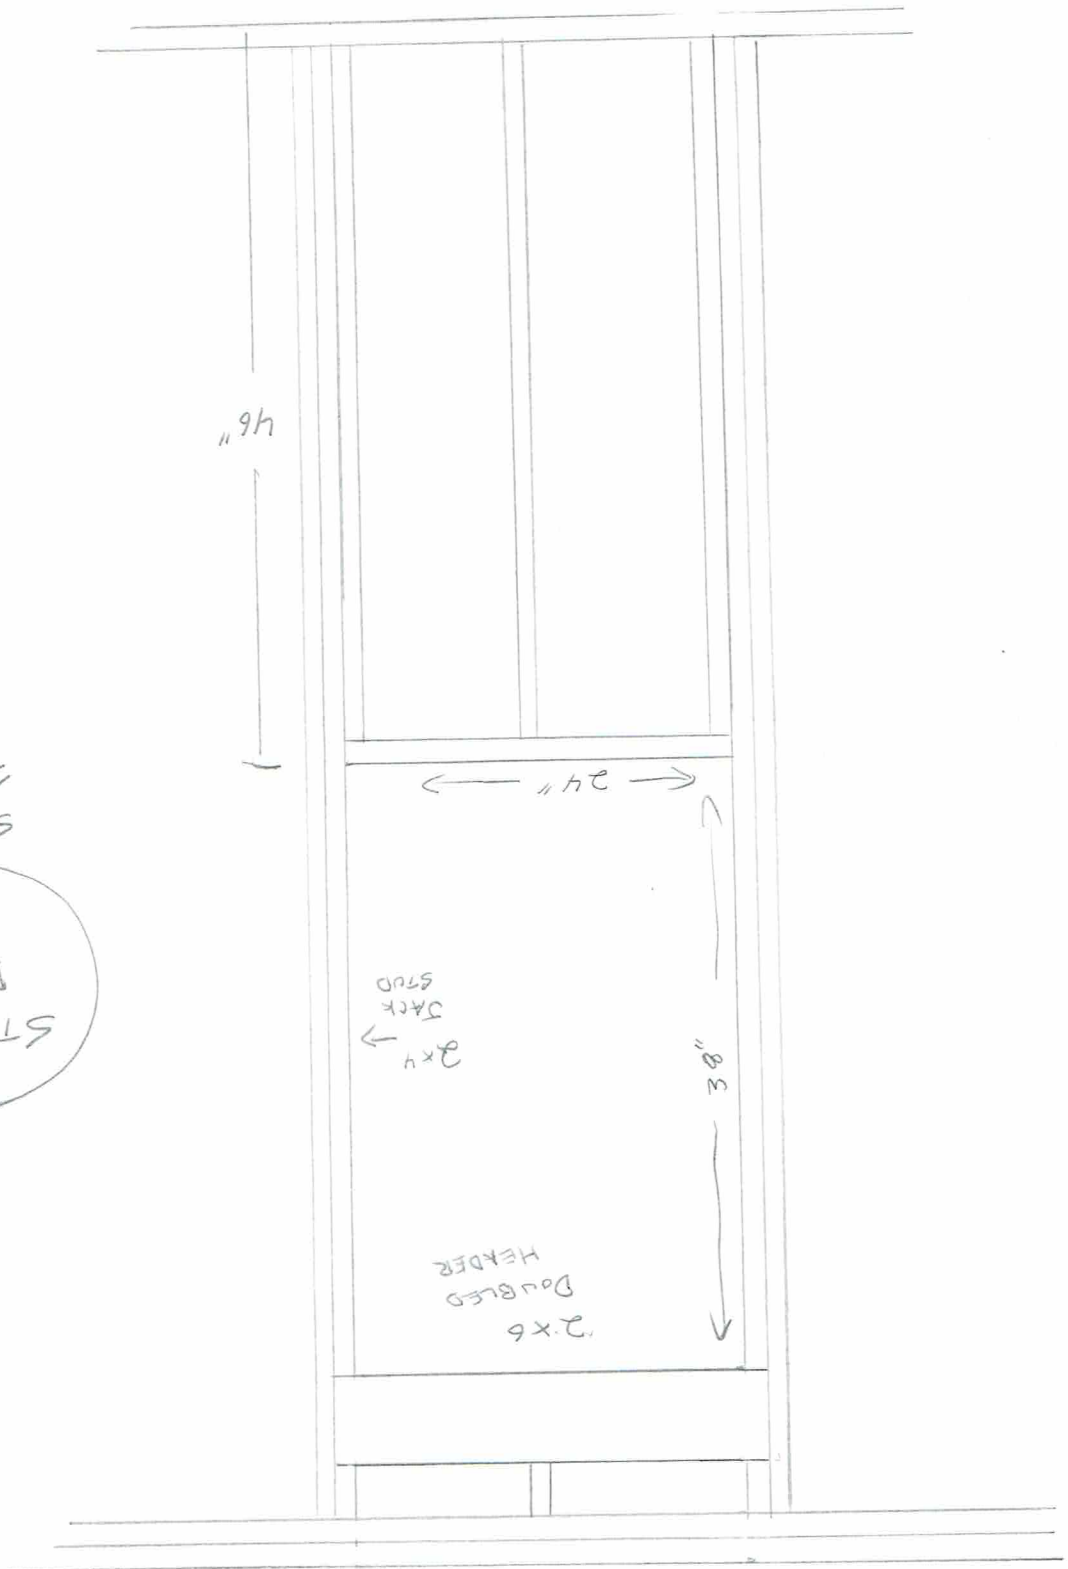

STRUCTURAL  
DETAIL  
2"  
SCALE  
1" = 2'