


EXISTING PORCH

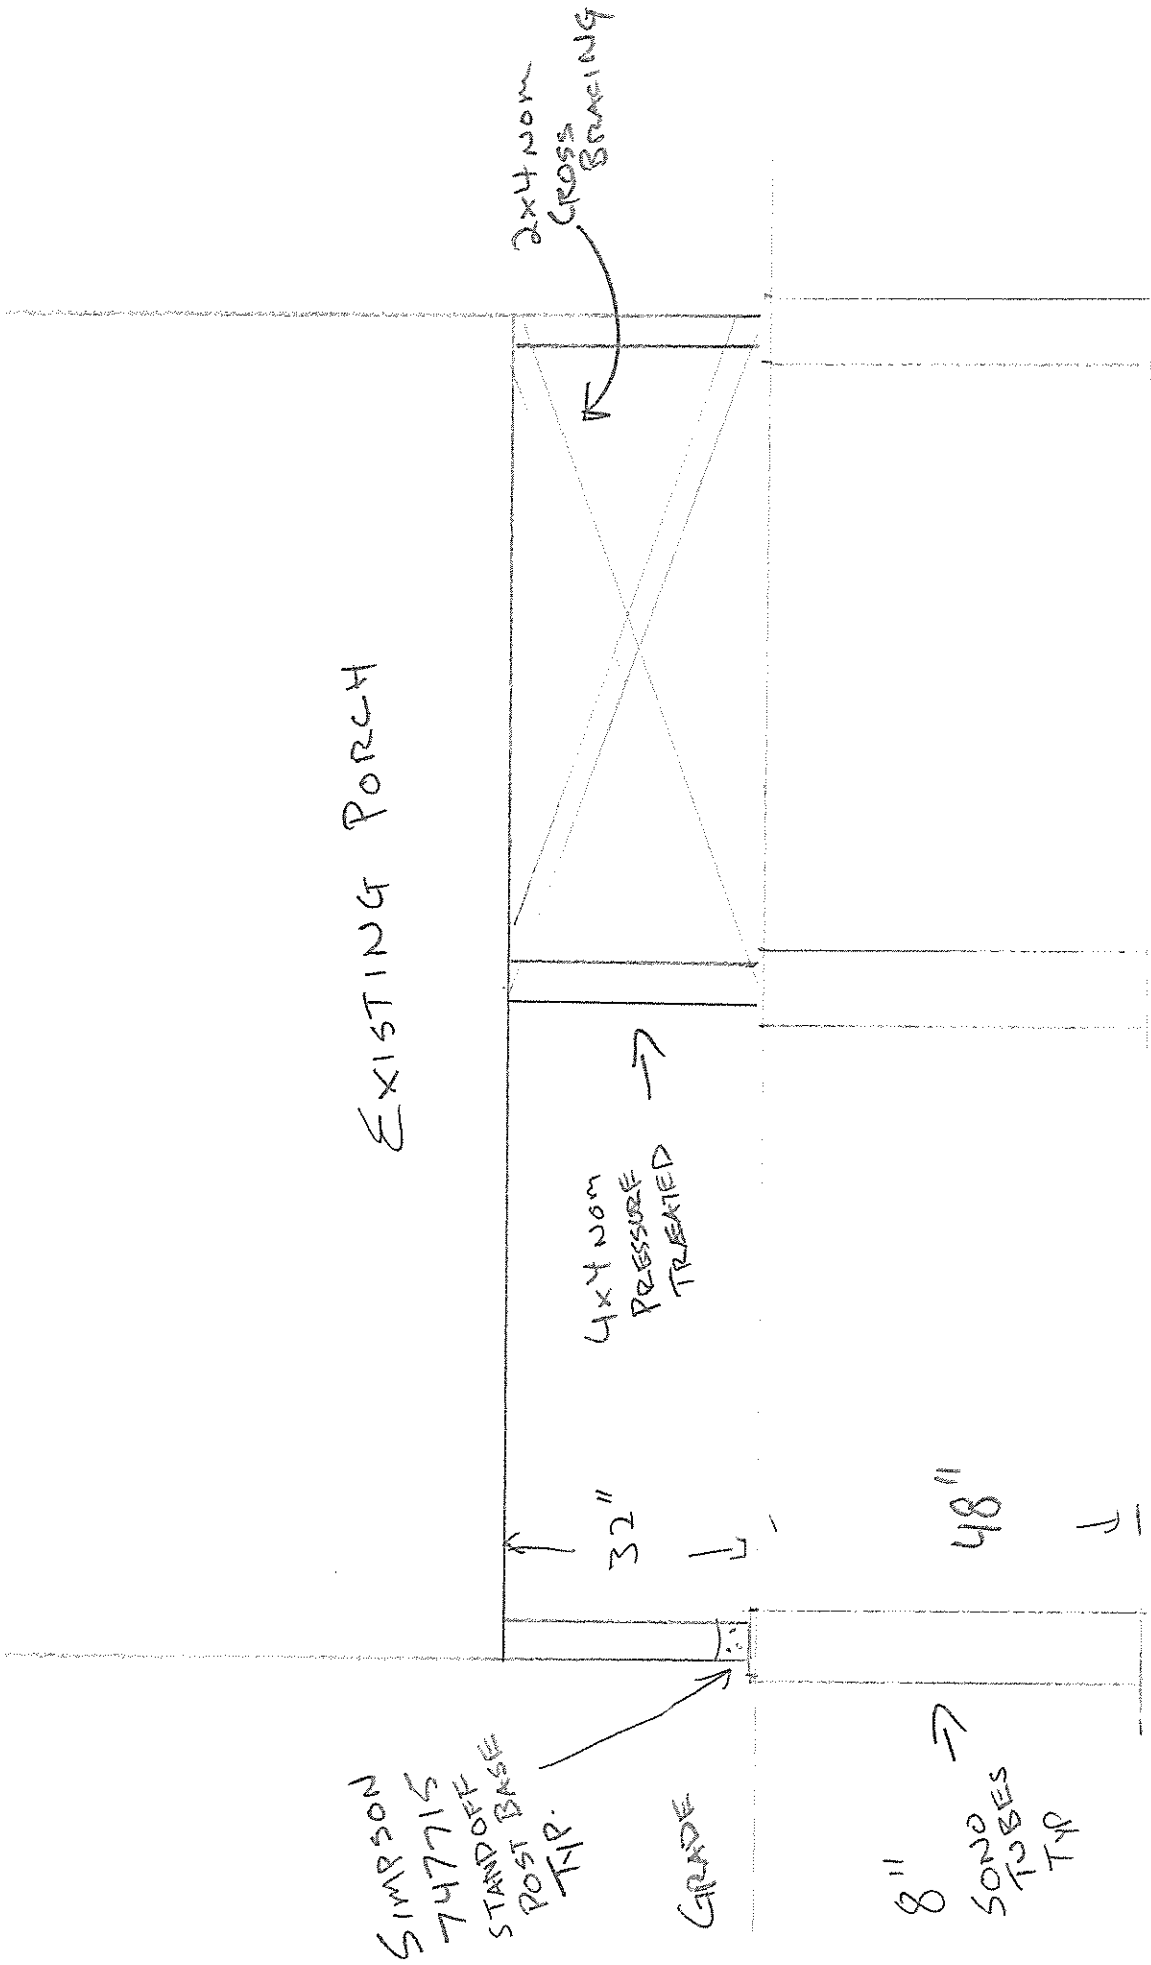

1/2" = 1'
SCALE