

Project:
MCGONIGAL HOUSE
MACKWORTH STREET
PORTLAND, MAINE

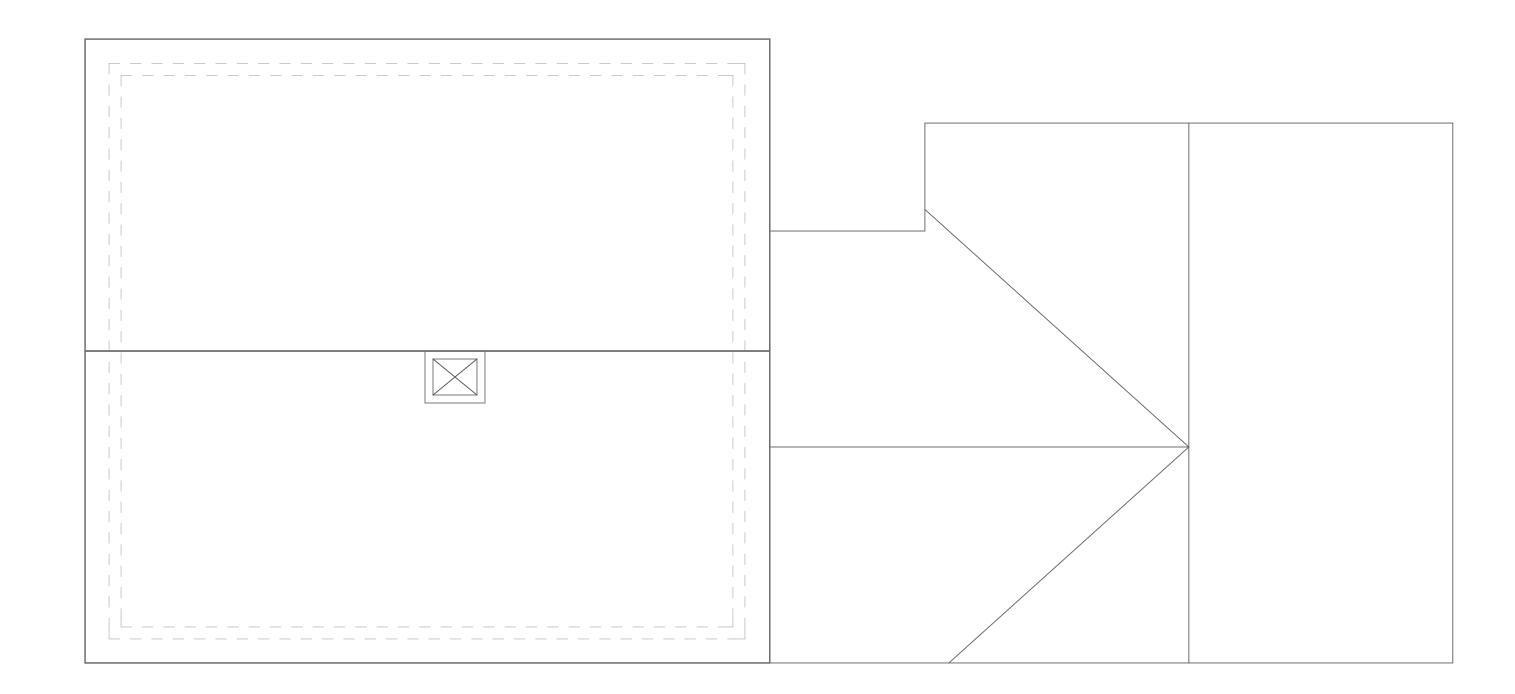

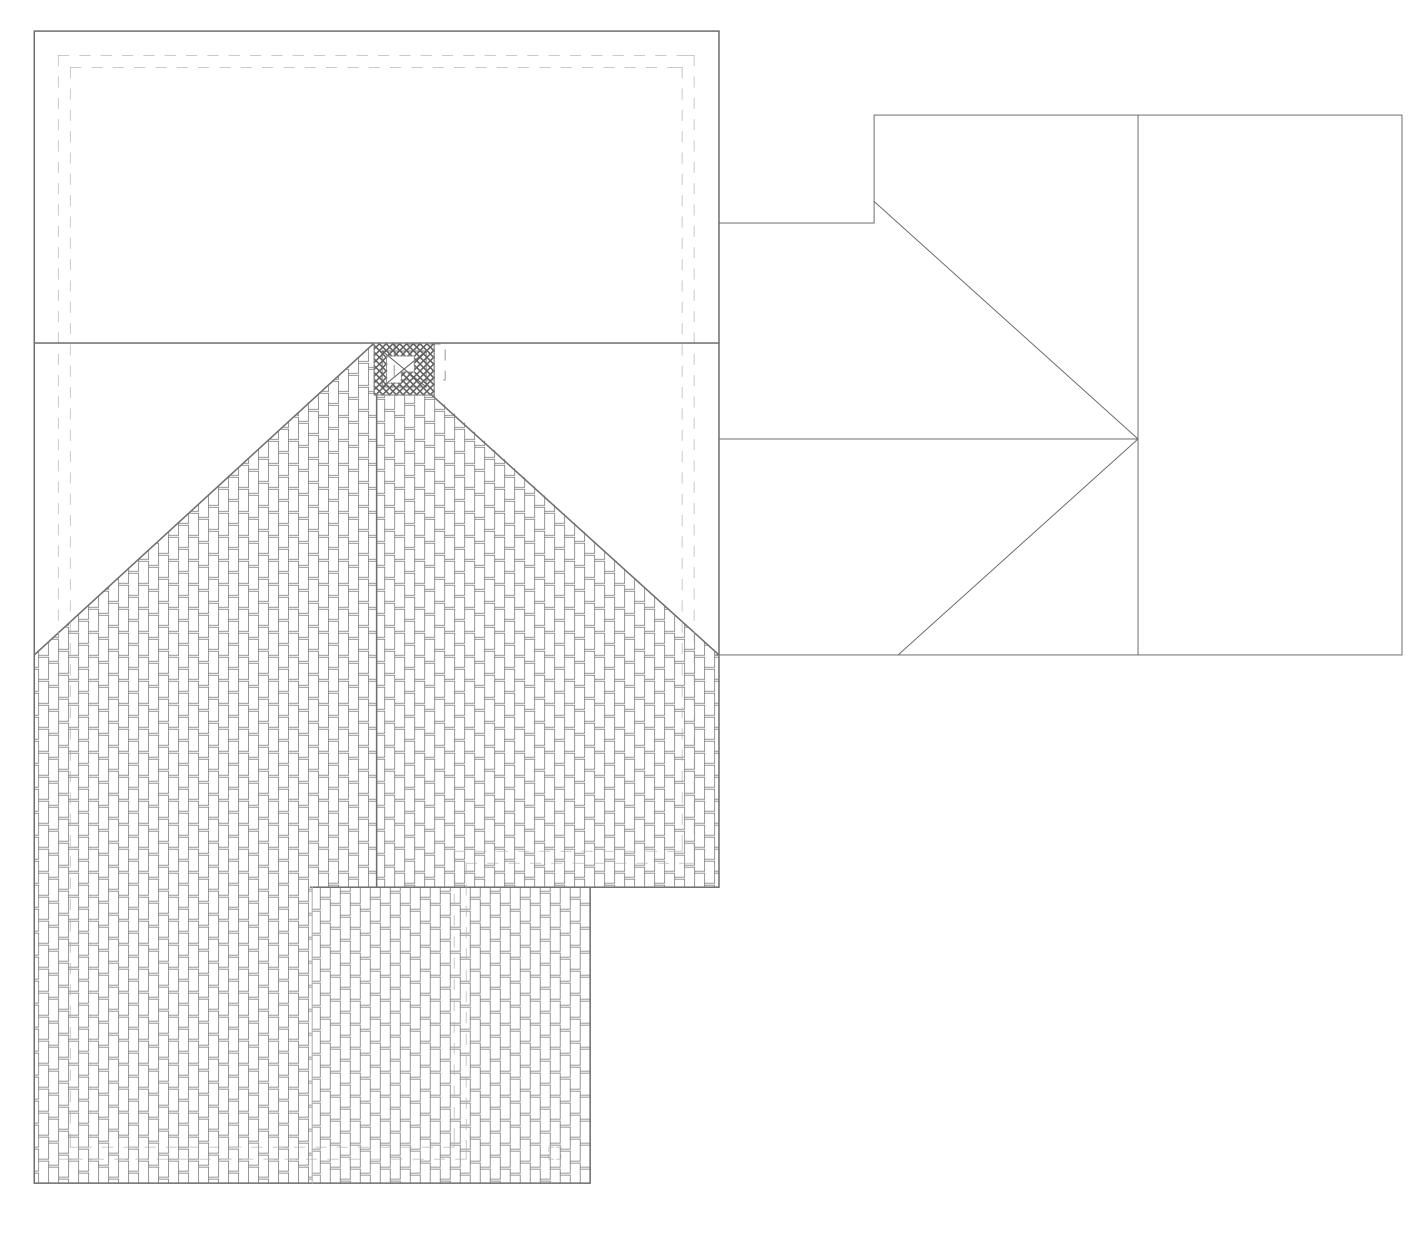

2 1/4" = 1'-0" 1 Proposed Roof Plan 1/4" = 1'-0" 1

Whitten Architects
37 Silver Street
Portland, Maine 04101
Phone: 1-207-774-0111
Fax: 1-207-774-1668

Contractor:

Architect:

Scott's Home Improvement Scott LeClair

Portland, Maine Phone: -Fax: -

Structural Engineer:

SRG Engineering, Inc. Gray, Maine 207.657.7323

Drawing:

Date: 07-20-2009 PERMIT SET

Revised:

A-104 Roof Plan