


Rear of House

Floor plan - Existing

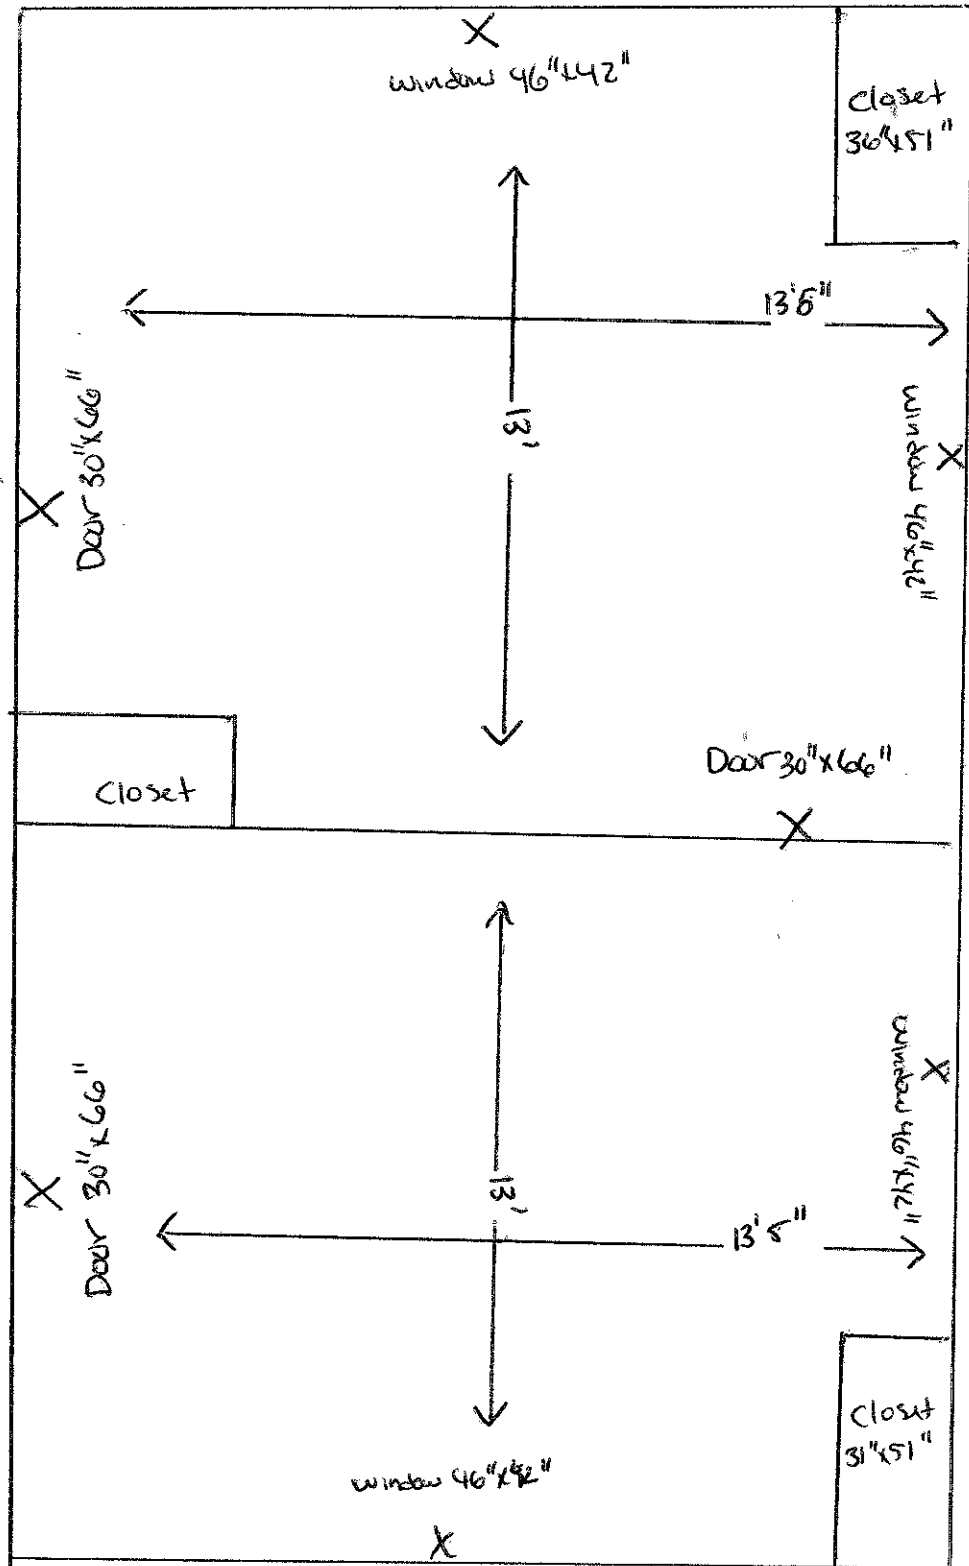

Front of House