




① 02 Second
1/4" = 1'-0"

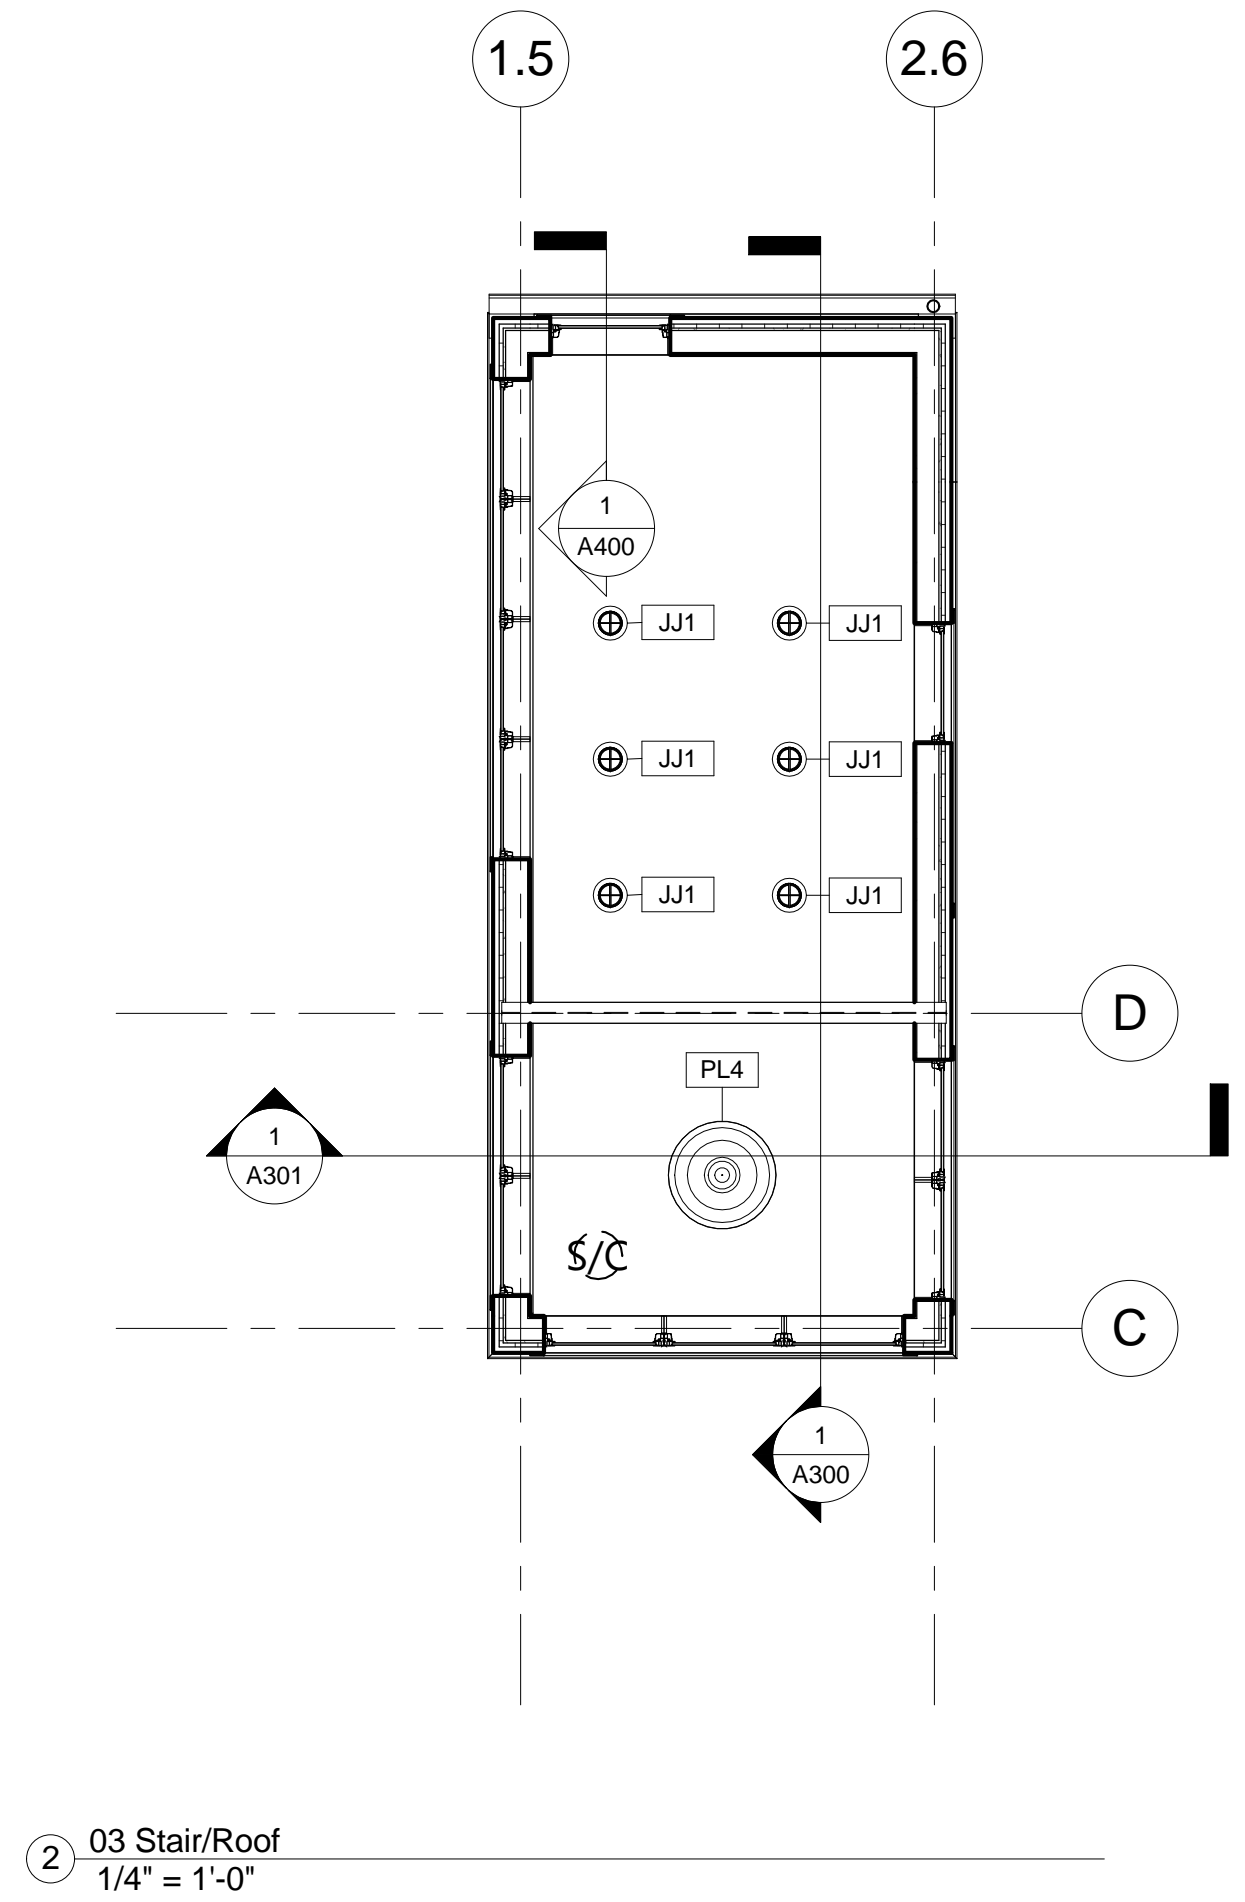

② 03 Stair/Roof
1/4" = 1'-0"

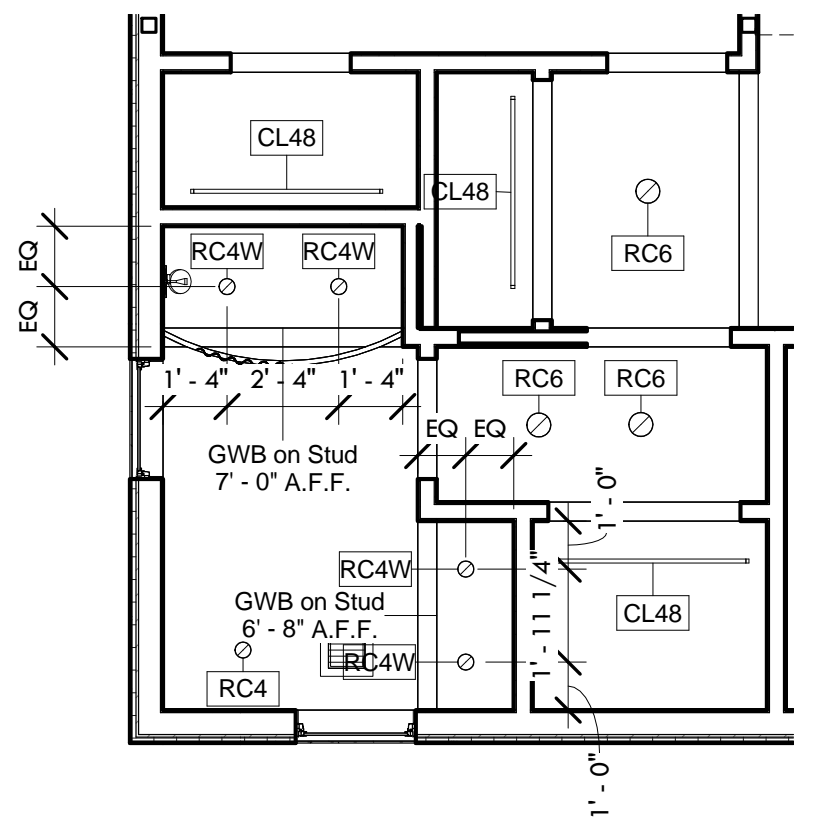

③ Bathroom RCP
1/4" = 1'-0"

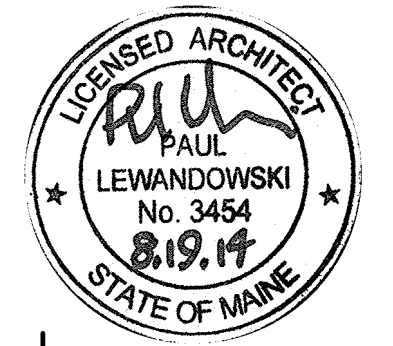

8/19/2014 9:08:50 PM
© 2014 Paul Lewandowski

-paul lewandowski AIA
116 Clark Street, Portland, ME 04102
207.712.7362
pr.lewandowski@gmail.com

Bean/Kerekes Residence
114 Mackworth Street, Portland, Maine

Second & Third Floor Ceiling Plans
Project number 2014-19
Date 8.19.14

