




2 Exterior Elevation - South Detail  
1/4" = 1'-0"

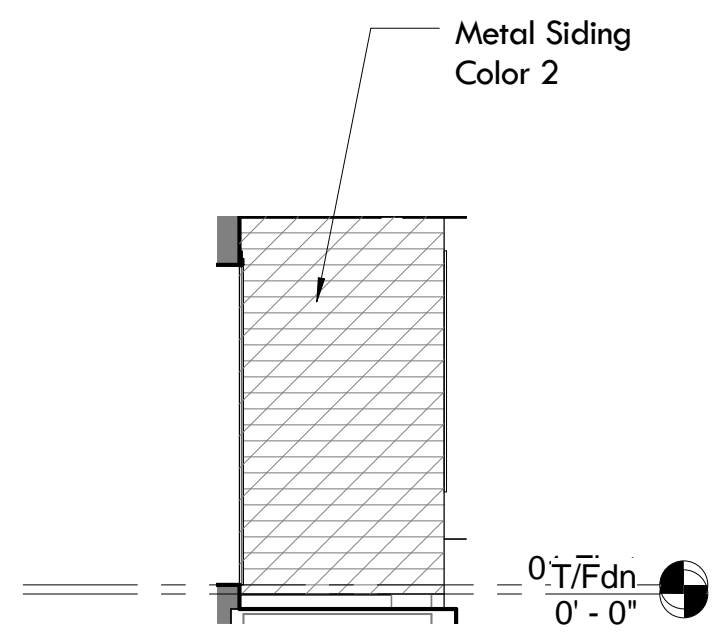

3 Exterior Elevation - North Detail  
1/4" = 1'-0"

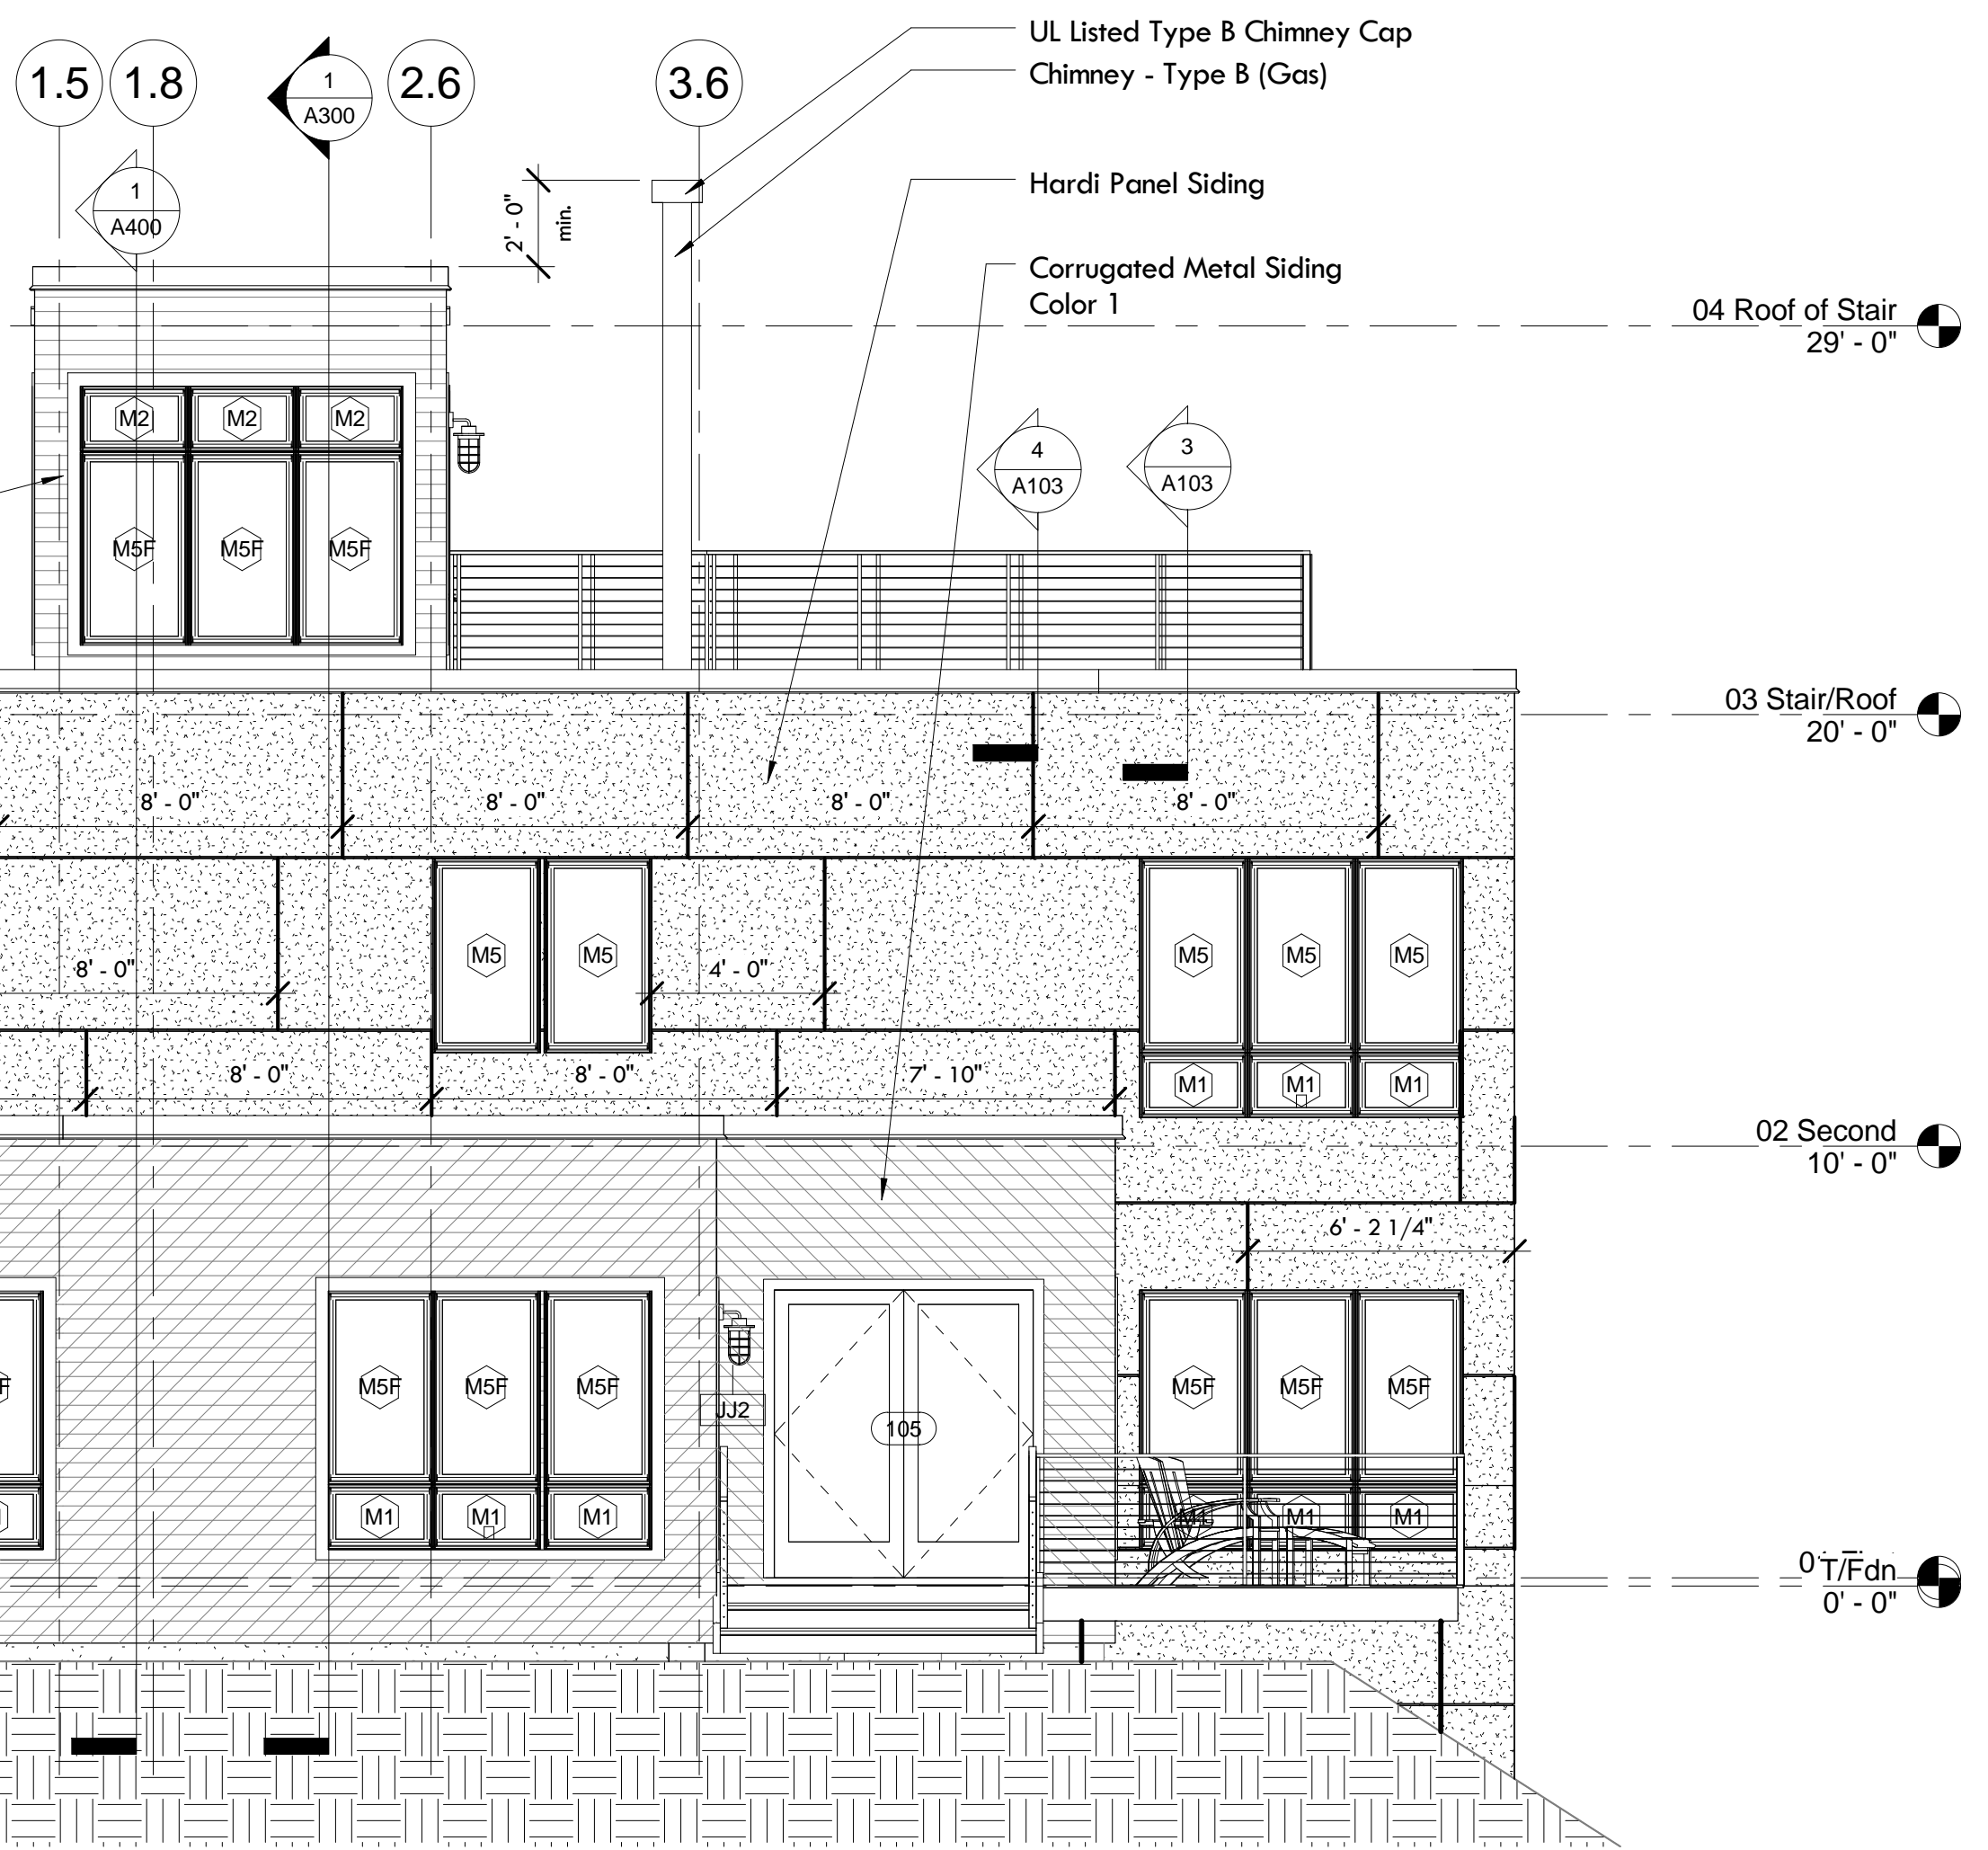

1 Exterior Elevation - South  
1/4" = 1'-0"

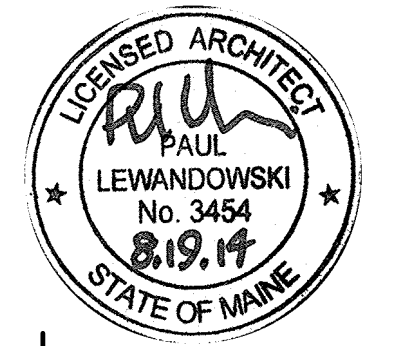


© 2014 Paul Lewandowski  
8/19/2014 9:09:44 PM

**-paul lewandowski AIA**  
116 Clark Street, Portland, ME 04102  
207.712.7362  
pr.lewandowski@gmail.com

**Bean/Kerekes Residence**  
114 Mackworth Street, Portland, Maine

**South Elevation**  
Project number 2014-19  
Date 8.19.14

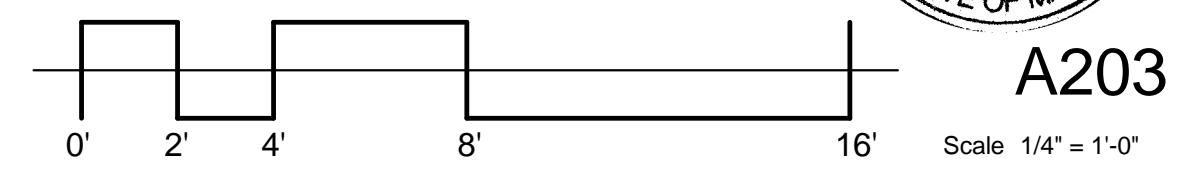

**A203**