




1 Kitchen Plan
1/2" = 1'-0"

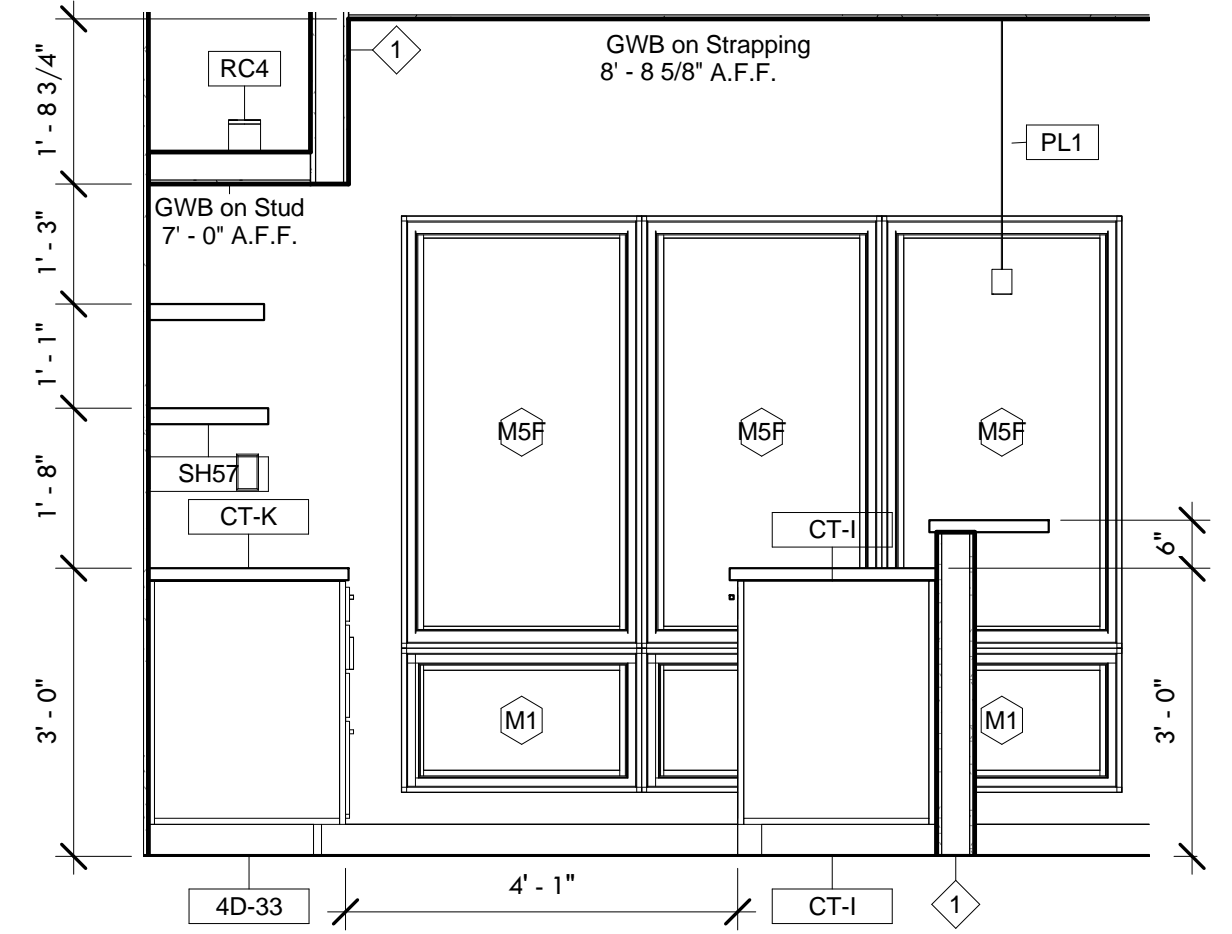

4 Kitchen - Window Elevation
1/2" = 1'-0"

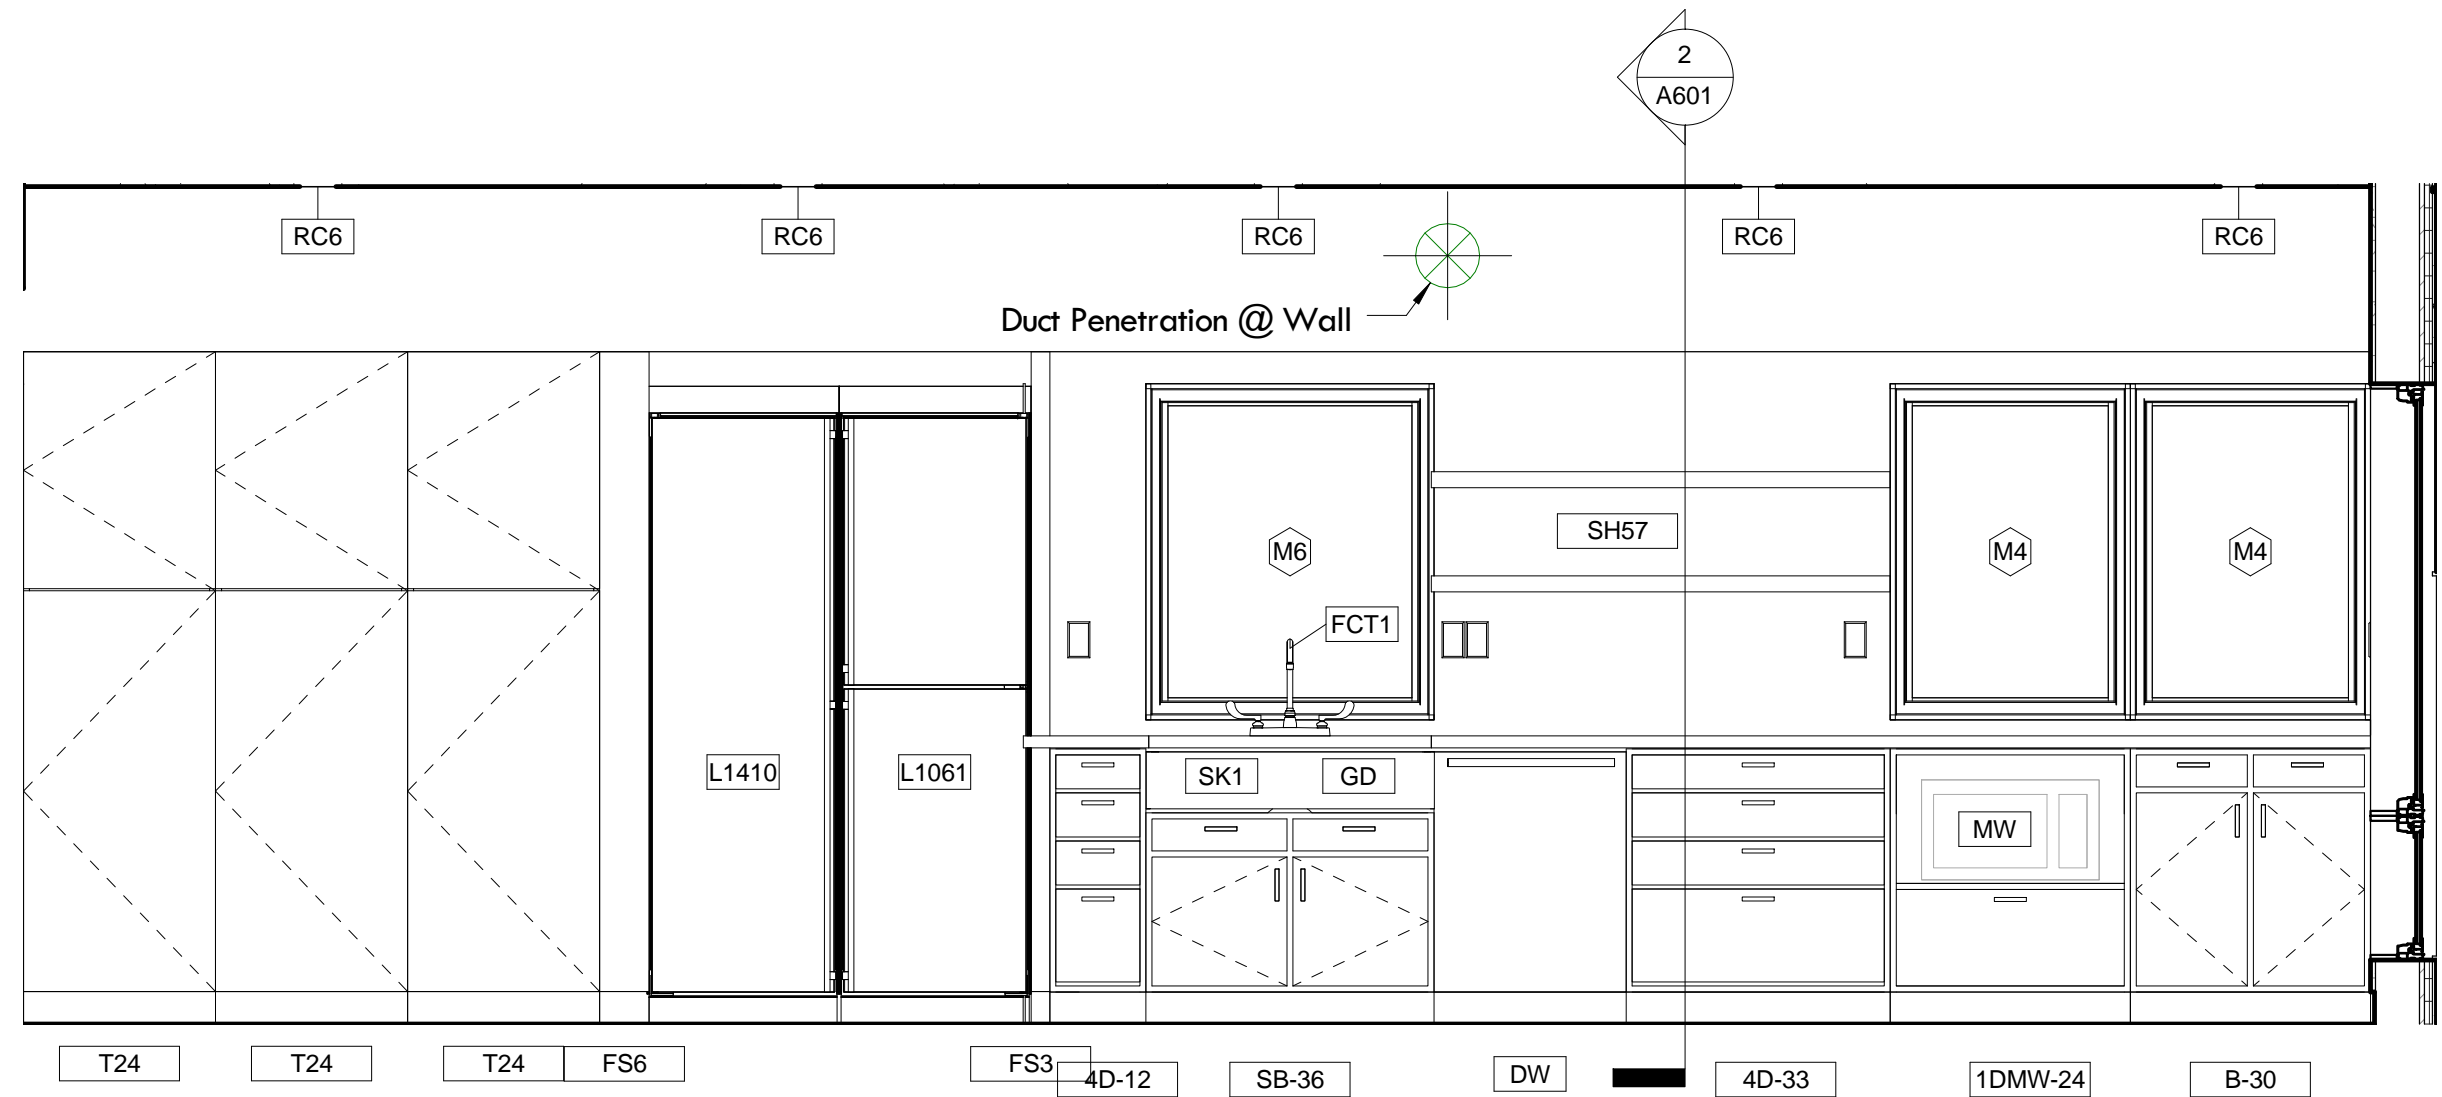

2 Kitchen - Cabinet Wall Elevation
1/2" = 1'-0"

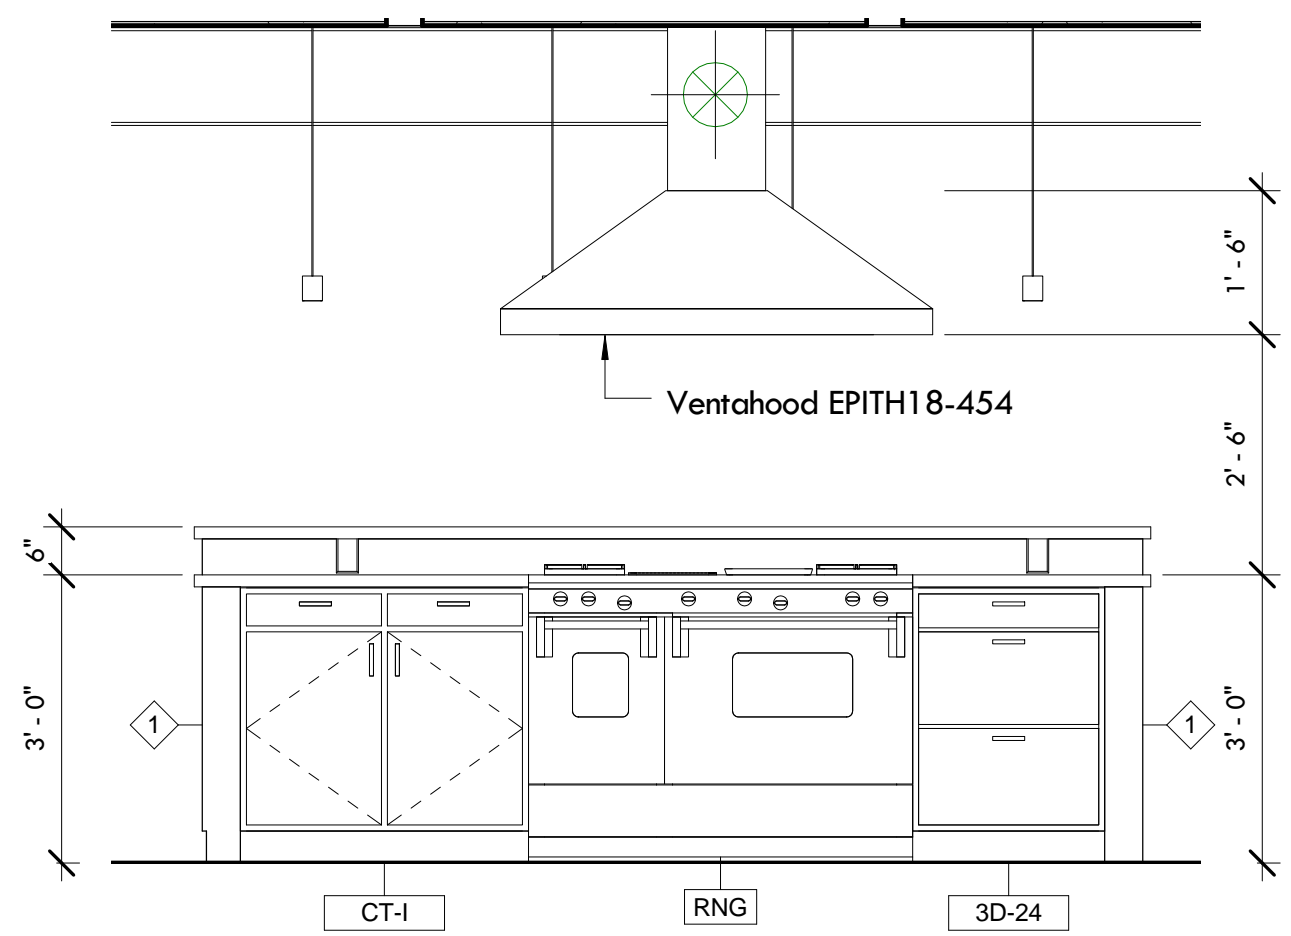


3 Kitchen - Range Elevation
1/2" = 1'-0"

8/19/2014 9:10:24 PM
© 2014 Paul Lewandowski

-paul lewandowski AIA
116 Clark Street, Portland, ME 04102
207.712.7362
pr.lewandowski@gmail.com

Bean/Kerekes Residence
114 Mackworth Street, Portland, Maine

Kitchen Plan and Elevations
Project number 2014-19
Date 8.19.14

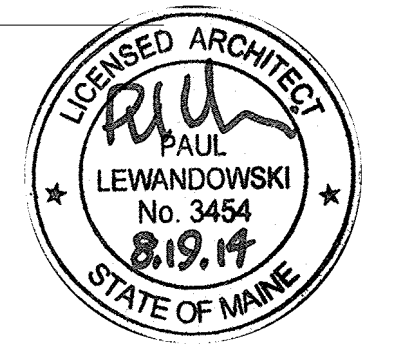

A600
Scale 1/2" = 1'-0"