


Cross Section Framing

8ft 1" ↔

Non load bearing additional wall for closet

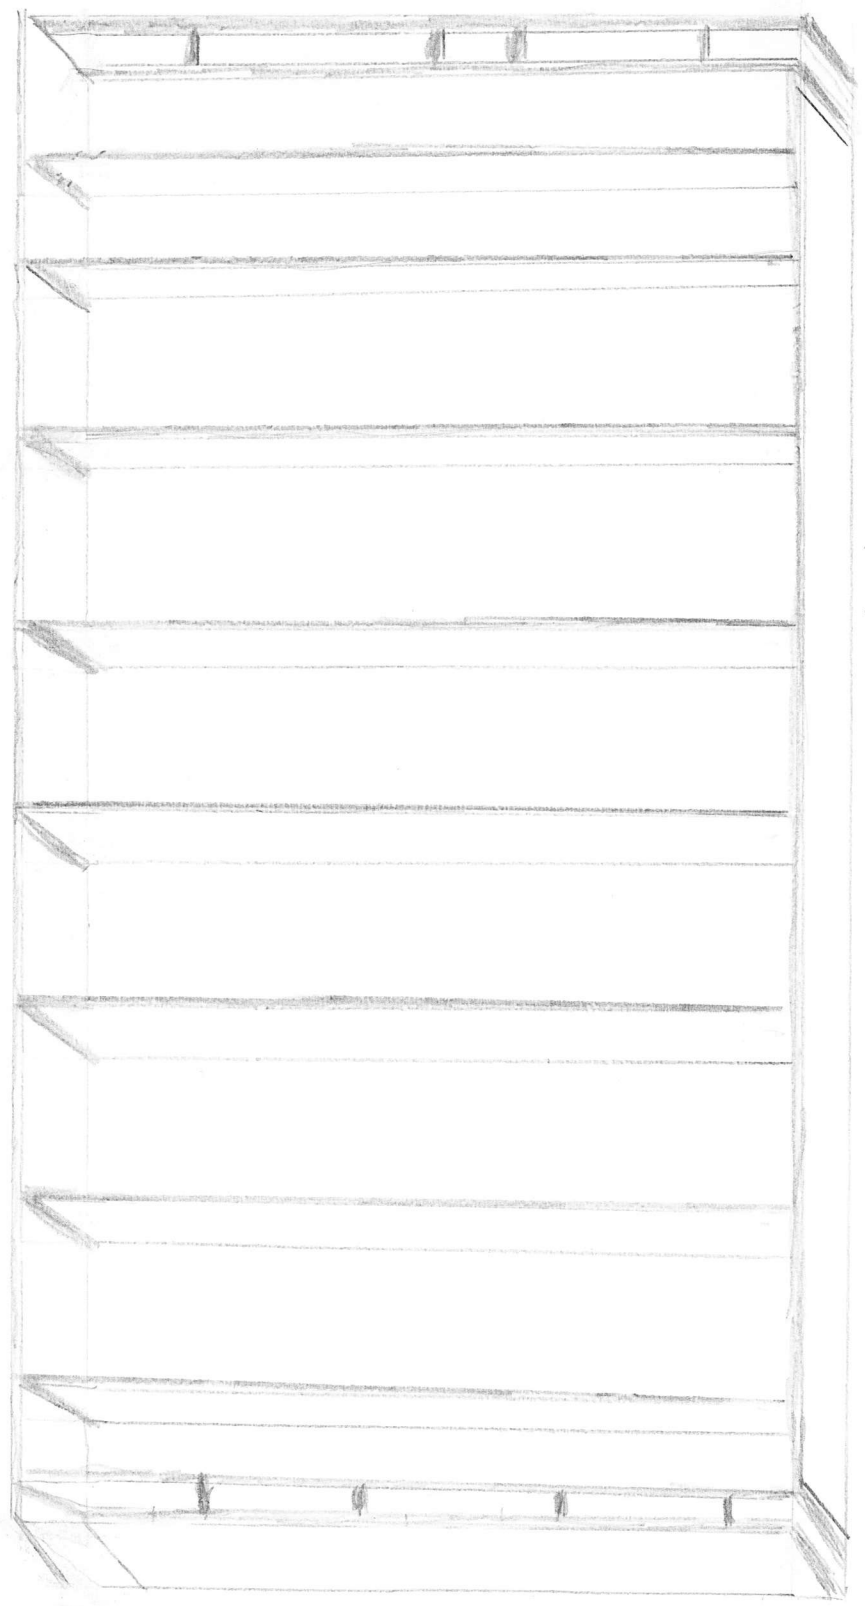

8ft 1" #

1x4 DL typical

2x4 structural lumber

studs plates

2 corner posts

1x4 plates