

1 1/16" = 1'




Permitting and Inspections Department
Approved with Conditions

06/22/2018


199 Clifton St

70'

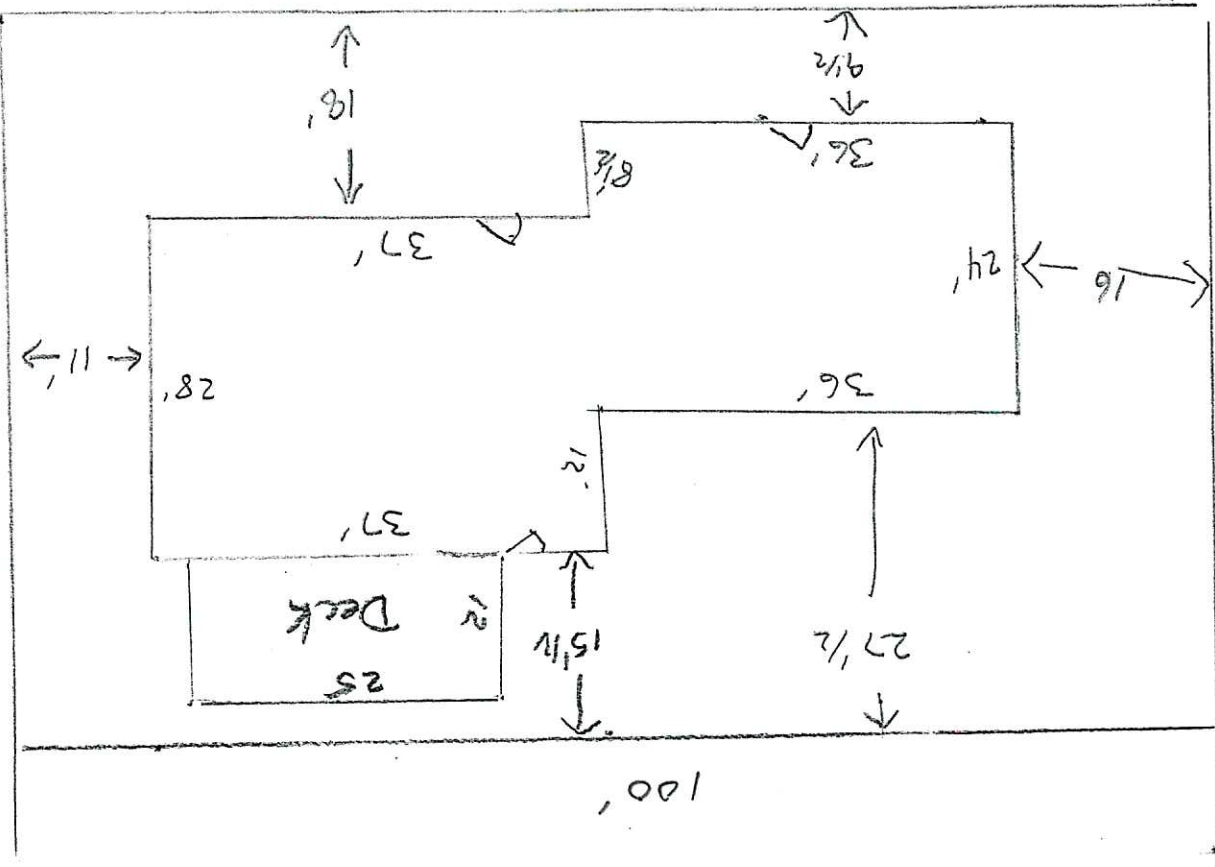

Mackworth St

A1 - 199 Clifton Lot Plan (Existing)

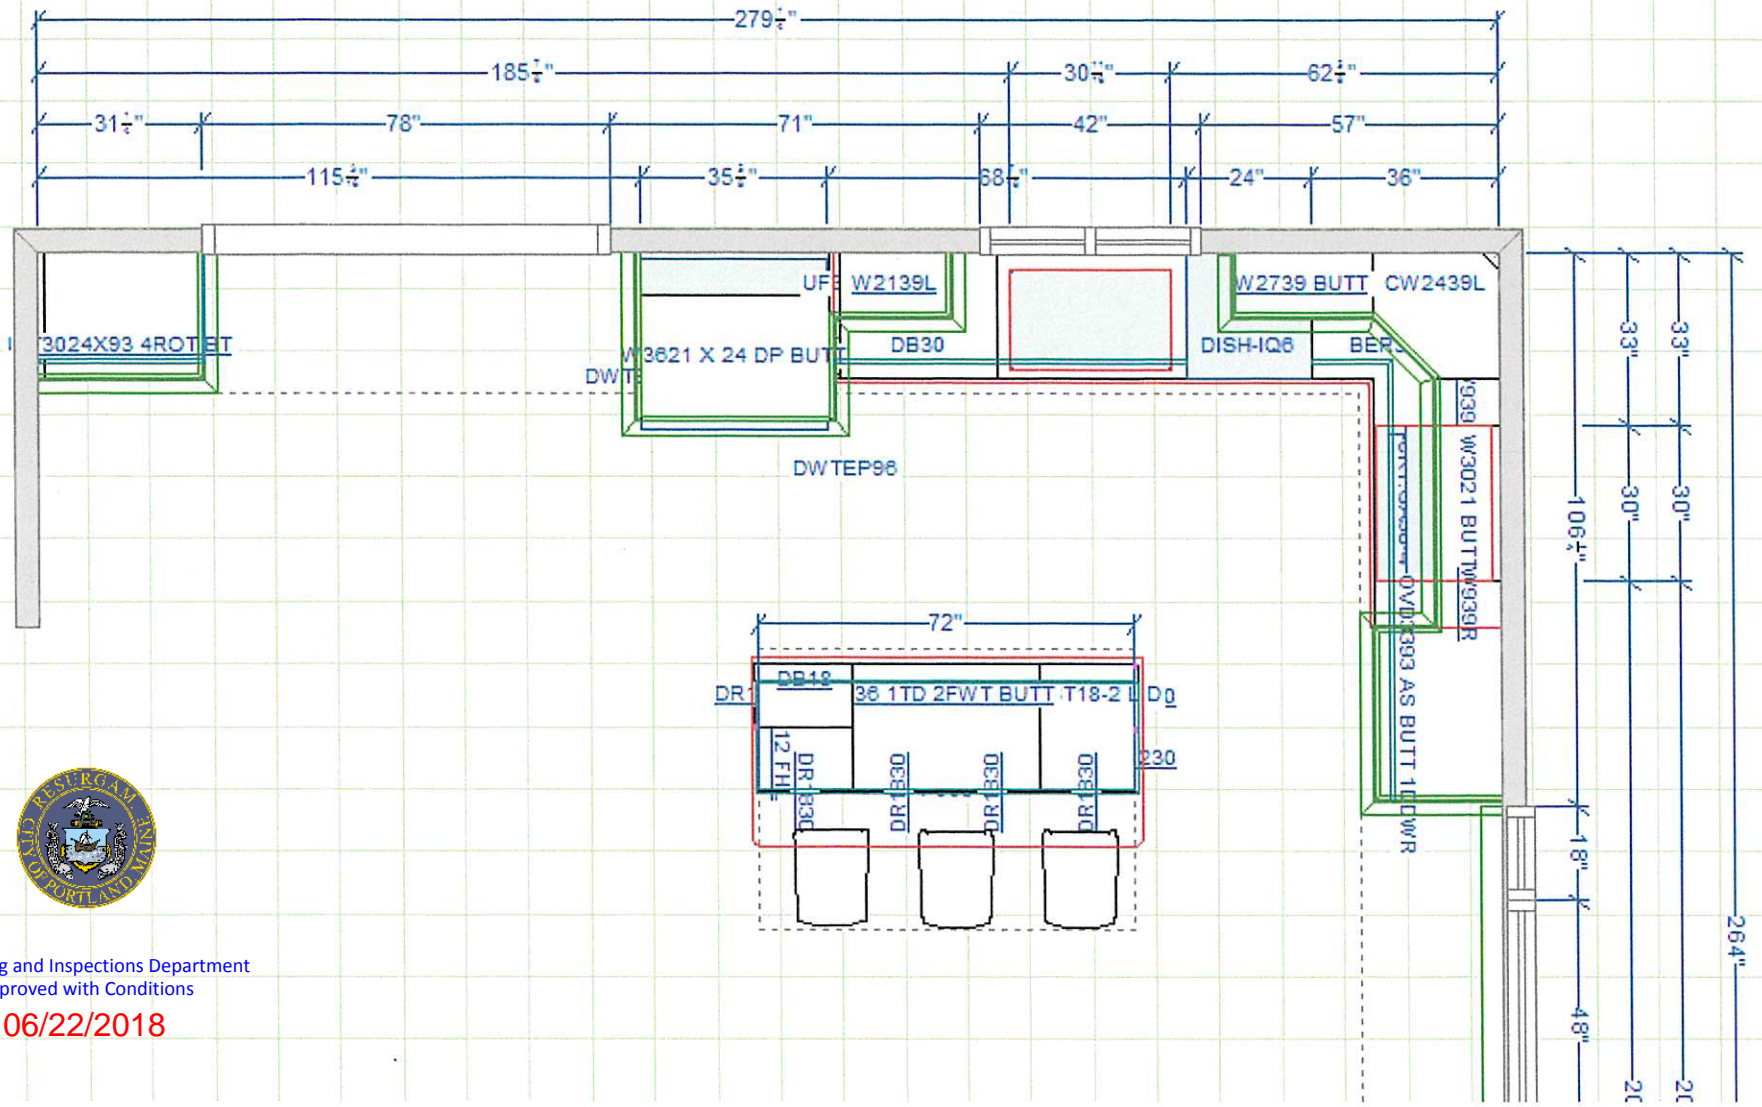

Permitting and Inspections Department
 Approved with Conditions

06/22/2018


A3 - 199 Clifton Kitchens (New)



$1/2'' = 1'$


Permitting and Inspections Department
Approved with Conditions

06/22/2018

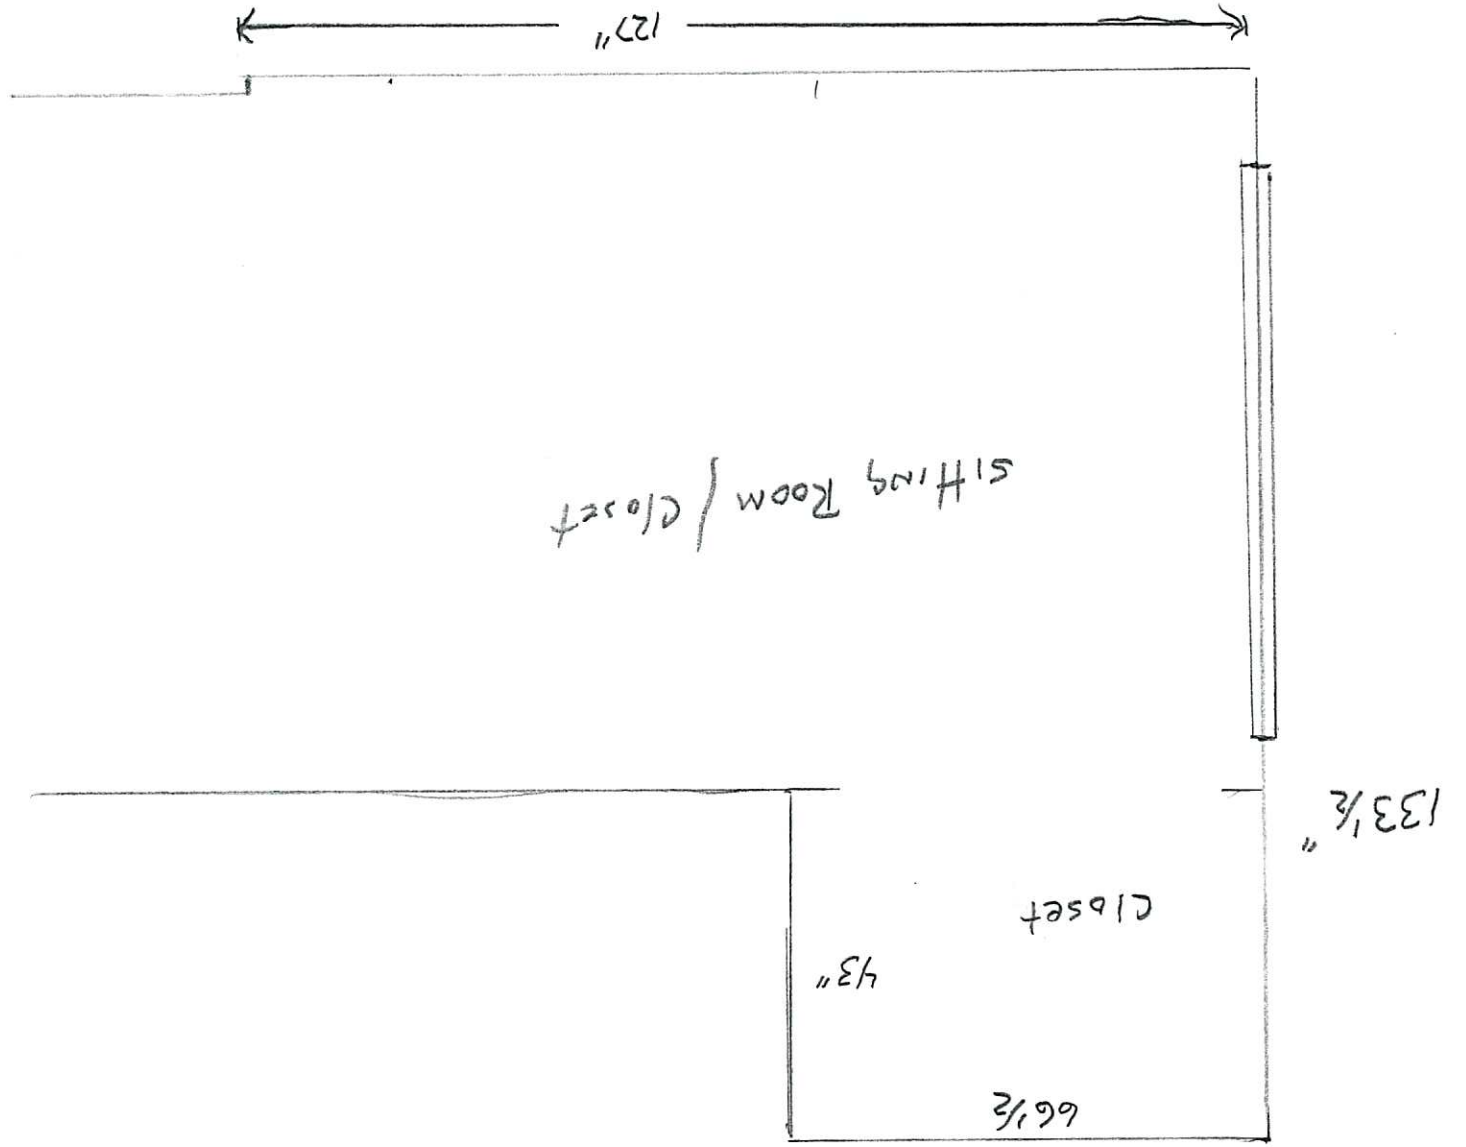

A4 199 Clinton Bathroom Existing

A5 - 199 Cl. Floor Bathroom (New)

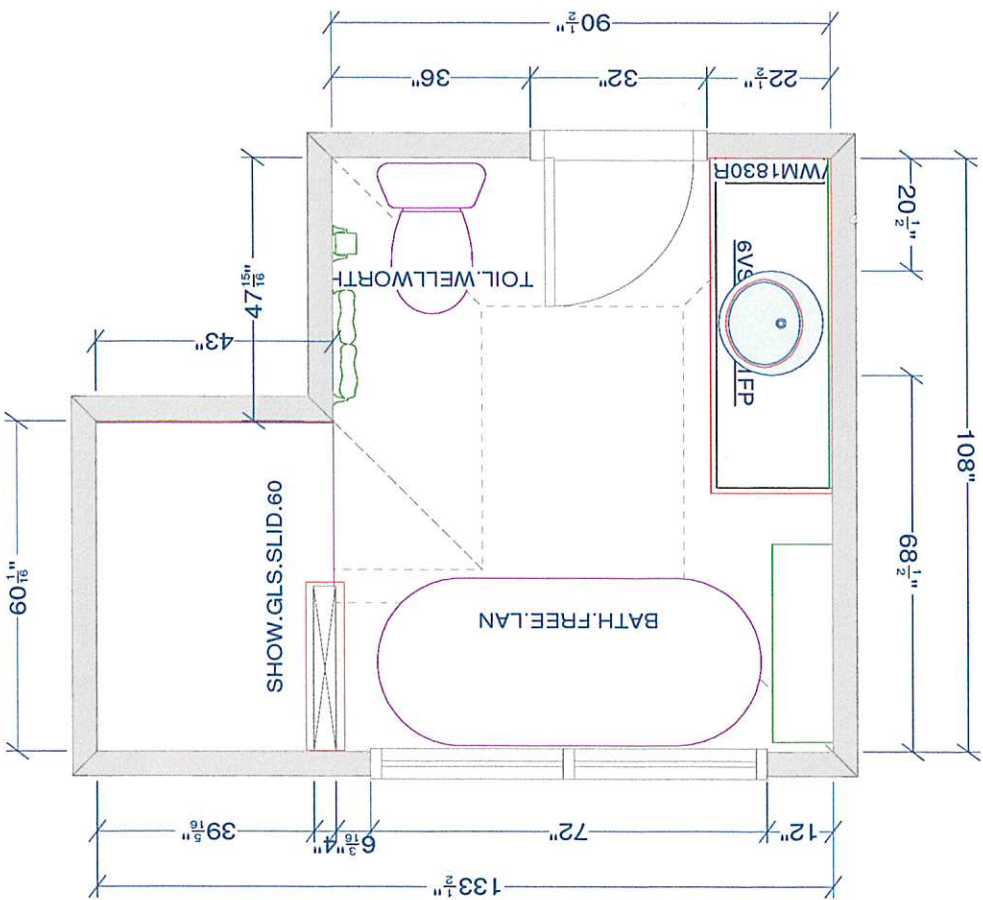

All dimensions size designations given are subject to verification on job site and adjustment to fit job conditions.
 This is an original design and must not be released or copied unless applicable fee has been paid or job order placed.

Designed: 3/2/2018
 Printed: 3/3/2018

Drawing #: 1 No Scale.

All

rm murachanian bath



Permitting and Inspections Department
 Approved with Conditions


06/22/2018



1 1/2" = 1'

Permitting and Inspections Department
Approved with Conditions

06/22/2018

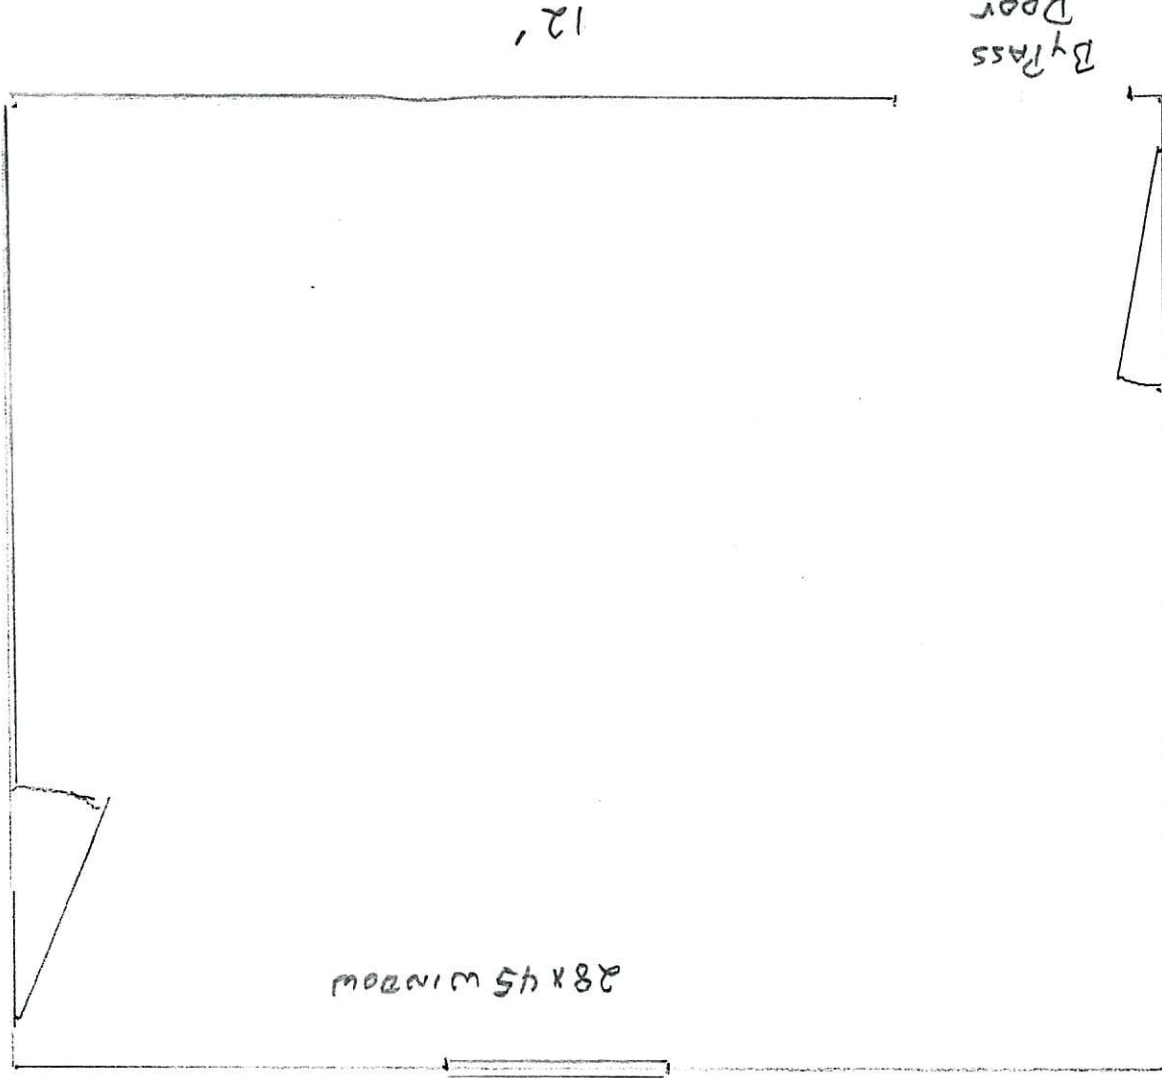


A6 - 179 Clinton St Bedroom (Exterior)



1 1/2" = 1"

Permitting and Inspections Department
Approved with Conditions

06/22/2018

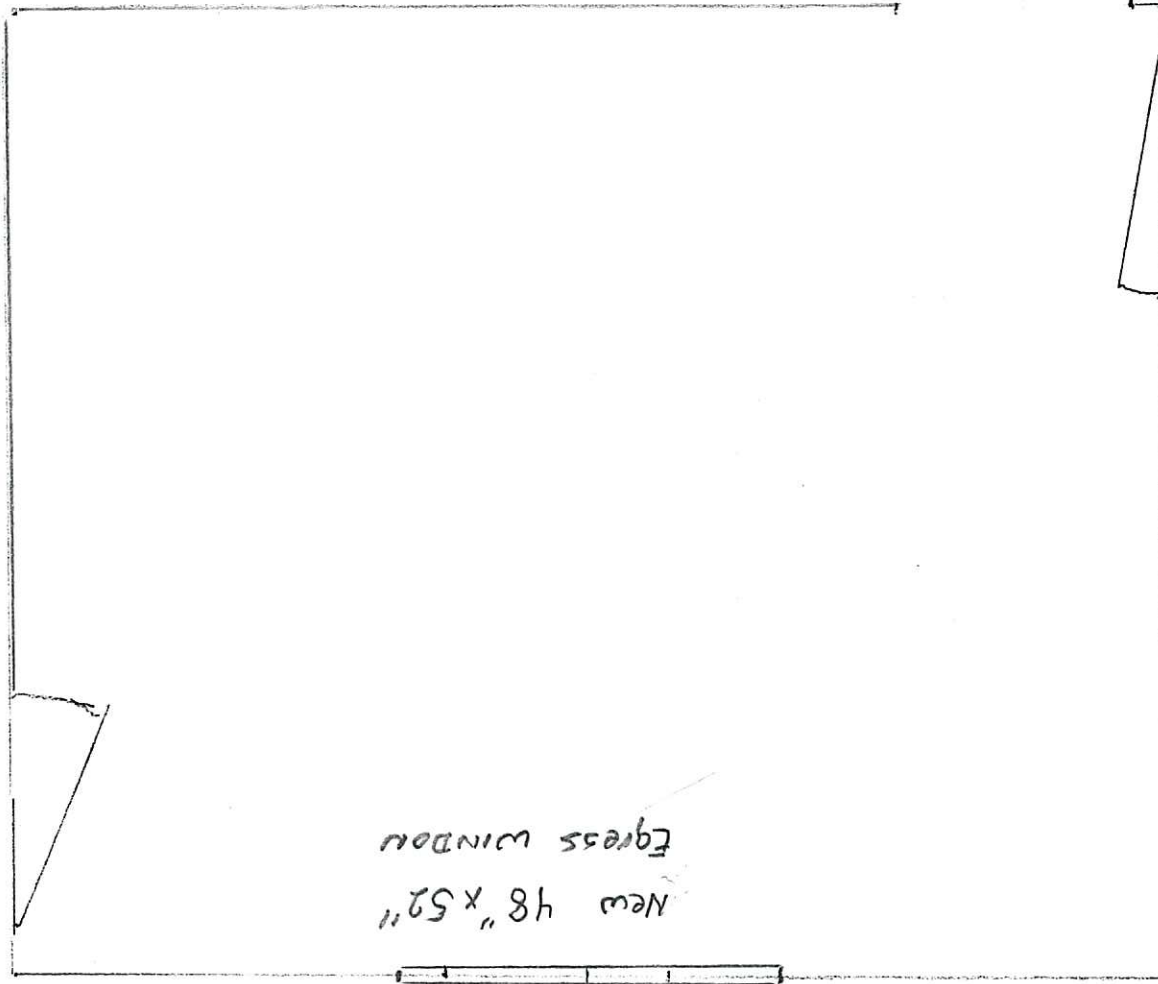


A 7 - 199 Clifton St. Bedroom - new



Permitting and Inspections Department
Approved with Conditions

06/22/2018

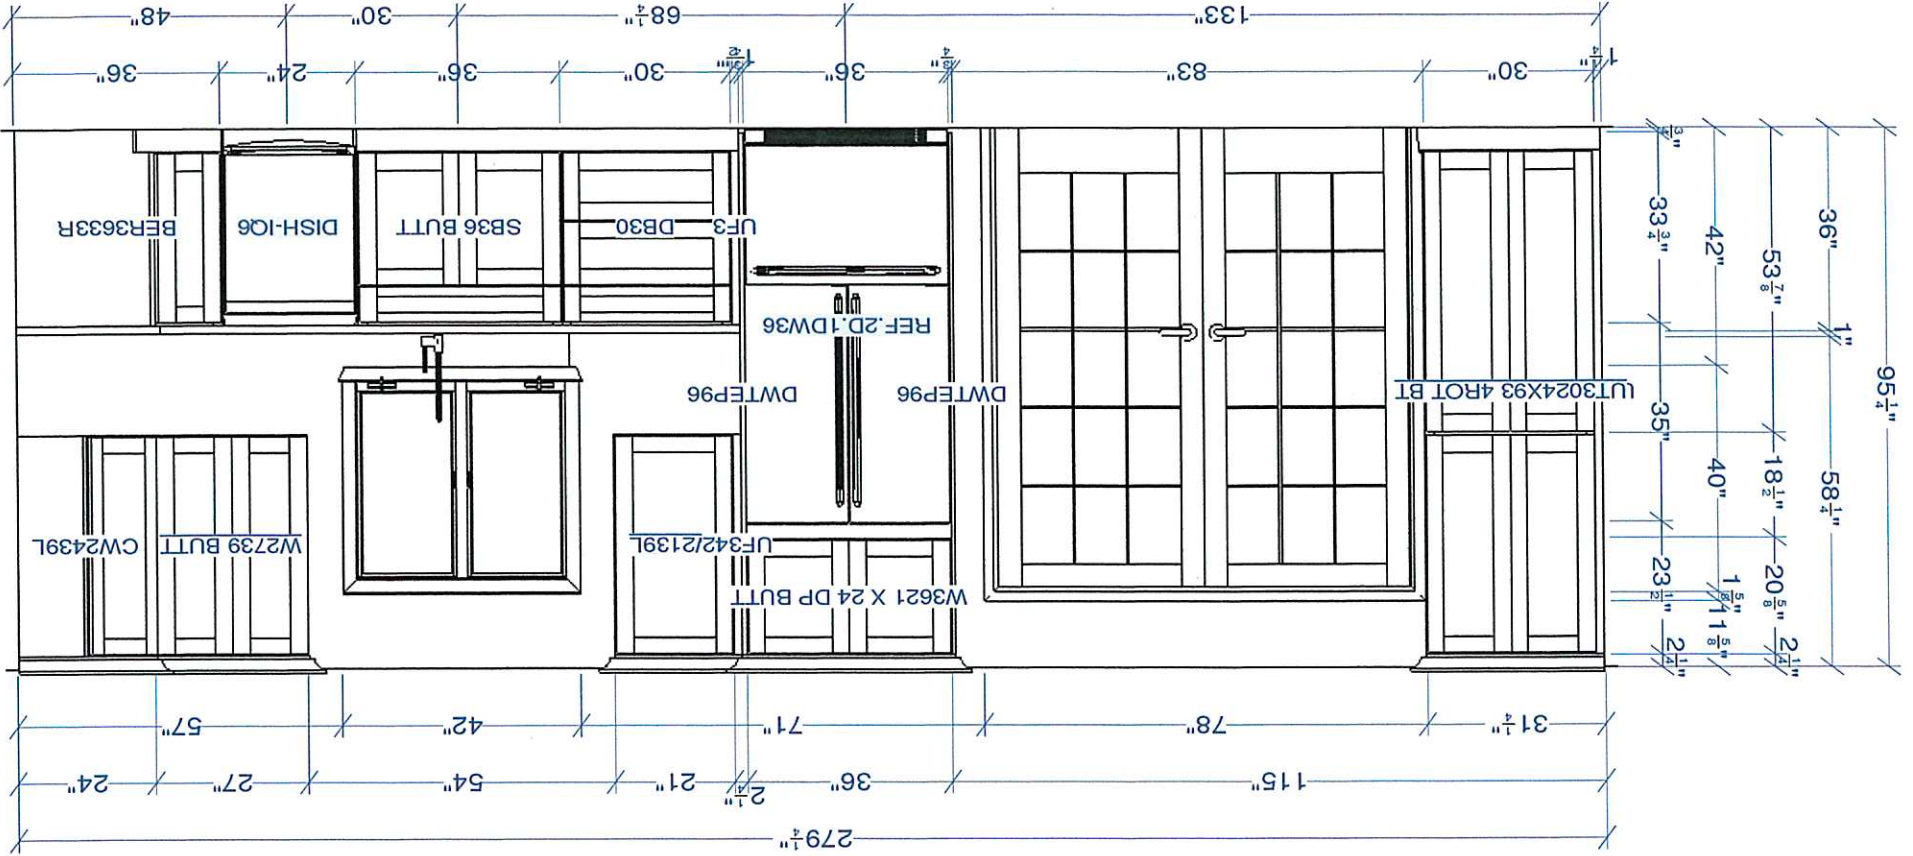

All dimensions size designations given are subject to verification on job site and adjustment to fit job conditions.
This is an original design and must not be released or copied unless applicable fee has been paid or job order placed.

Designed: 3/12/2018
Printed: 3/12/2018
Drawing #: 1 No Scale.

rm murachanian 2FINAL

EI 1

EI 199 Cl. for Kitchen



Permitting and Inspections Department
Approved with Conditions

08/22/2018

rm murachamian 2FINAL


EI 2

Drawing #: 1 No Scale.

All dimensions, size designations given are subject to verification on job site and adjustment to fit job conditions.

This is an original design and must not be released or copied unless applicable fee has been paid or job order placed.

Designed: 3/2/2018
Printed: 3/2/2018

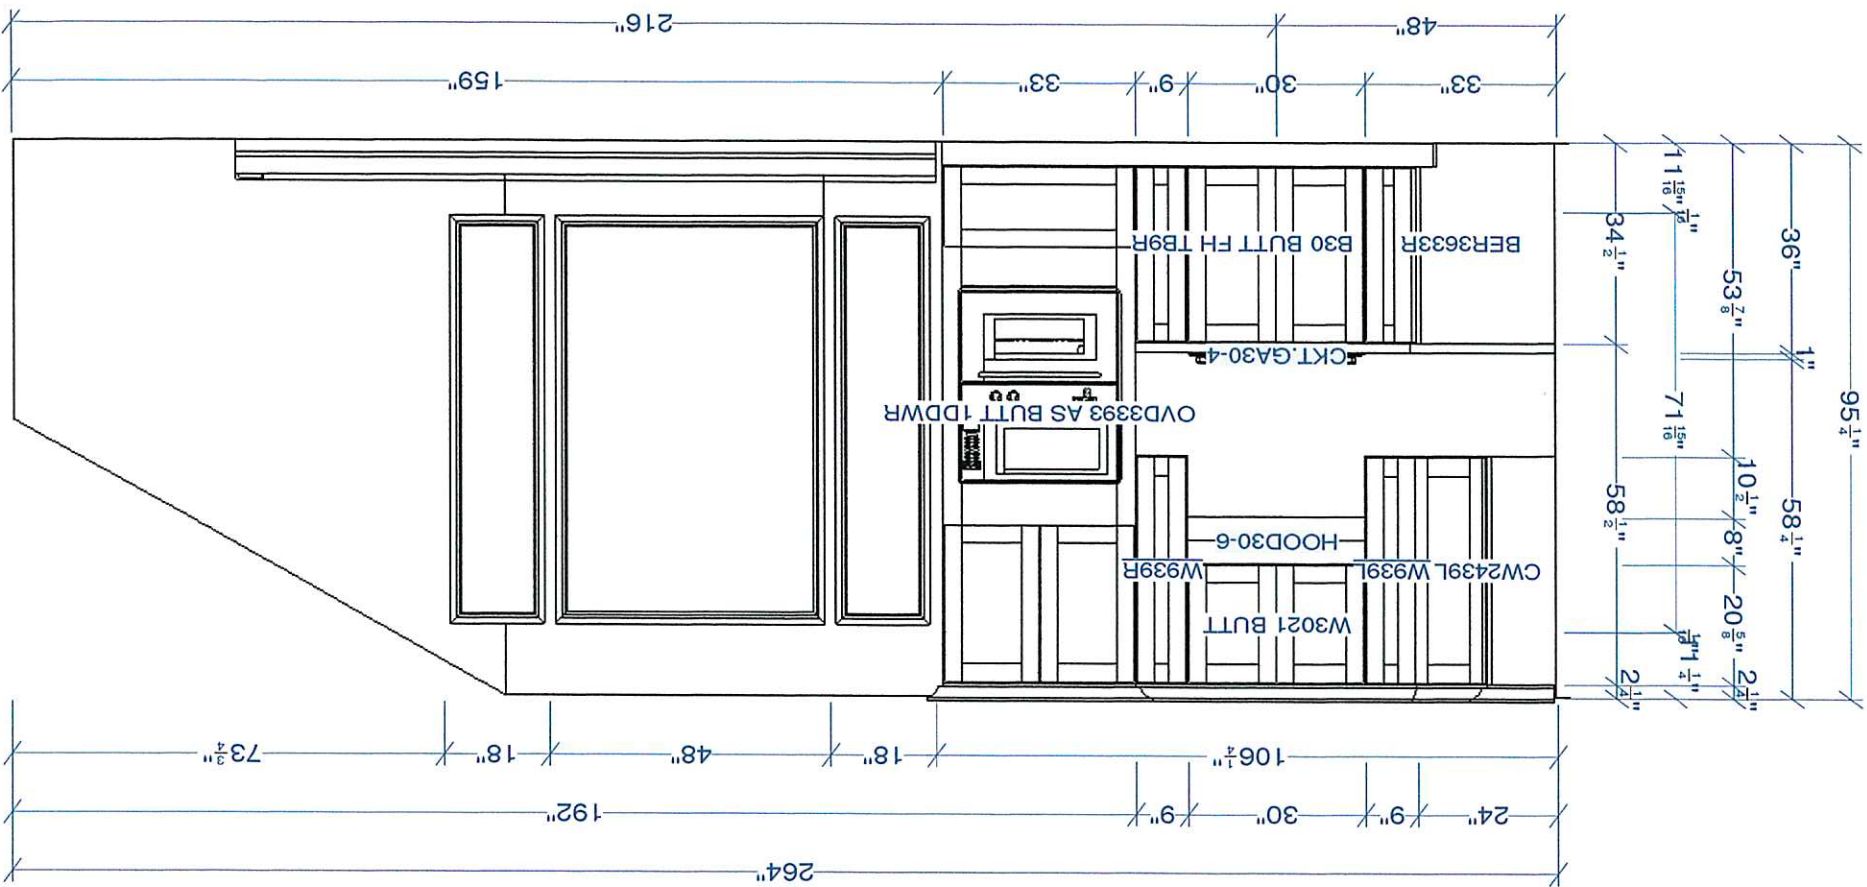


EA 199 Cliffood - Kitchen



Permitting and Inspections Department
Approved with Conditions

81022/90

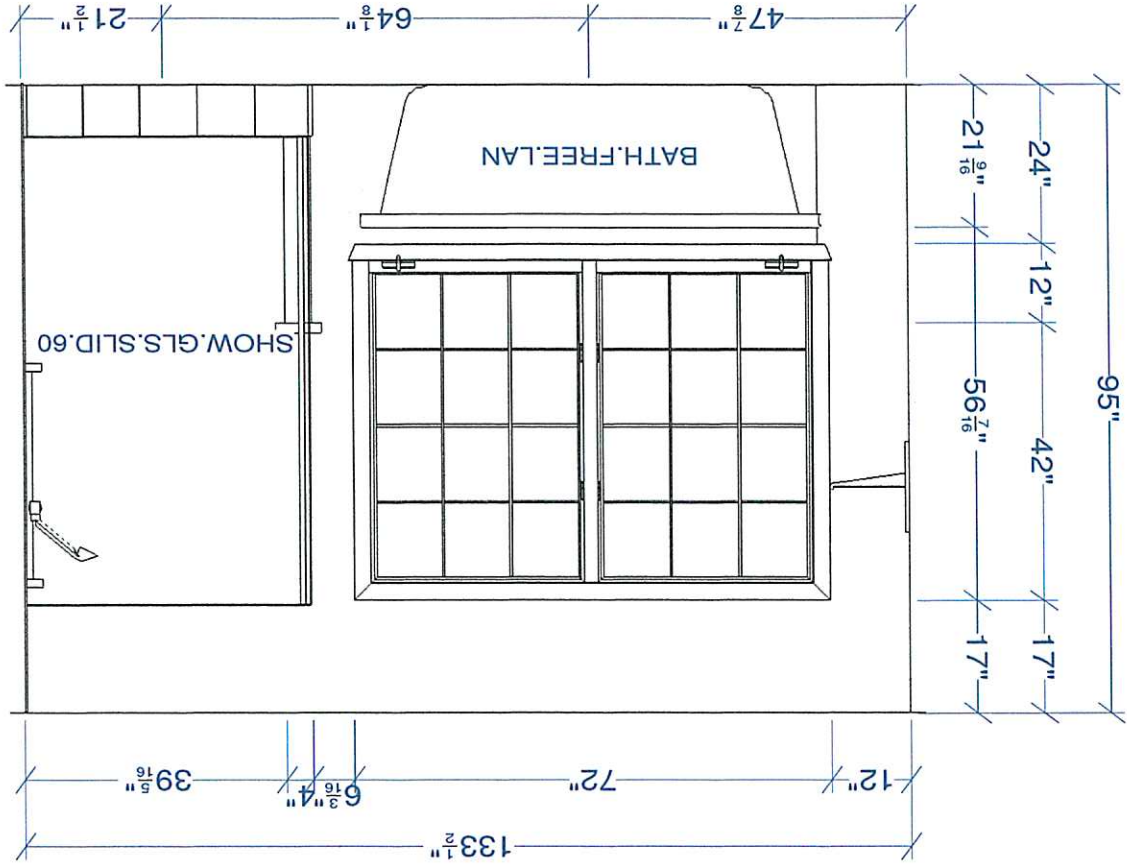

All dimensions size designations given are subject to verification on job site and adjustment to fit job conditions.
This is an original design and must not be released or copied unless applicable fee has been paid or job order placed.

rm murachanian bath

EI 2

Drawing #: 1 No Scale.

Designed: 3/2/2018
Printed: 3/3/2018

E3 199 Clifton Bathroom