


# Back Bath

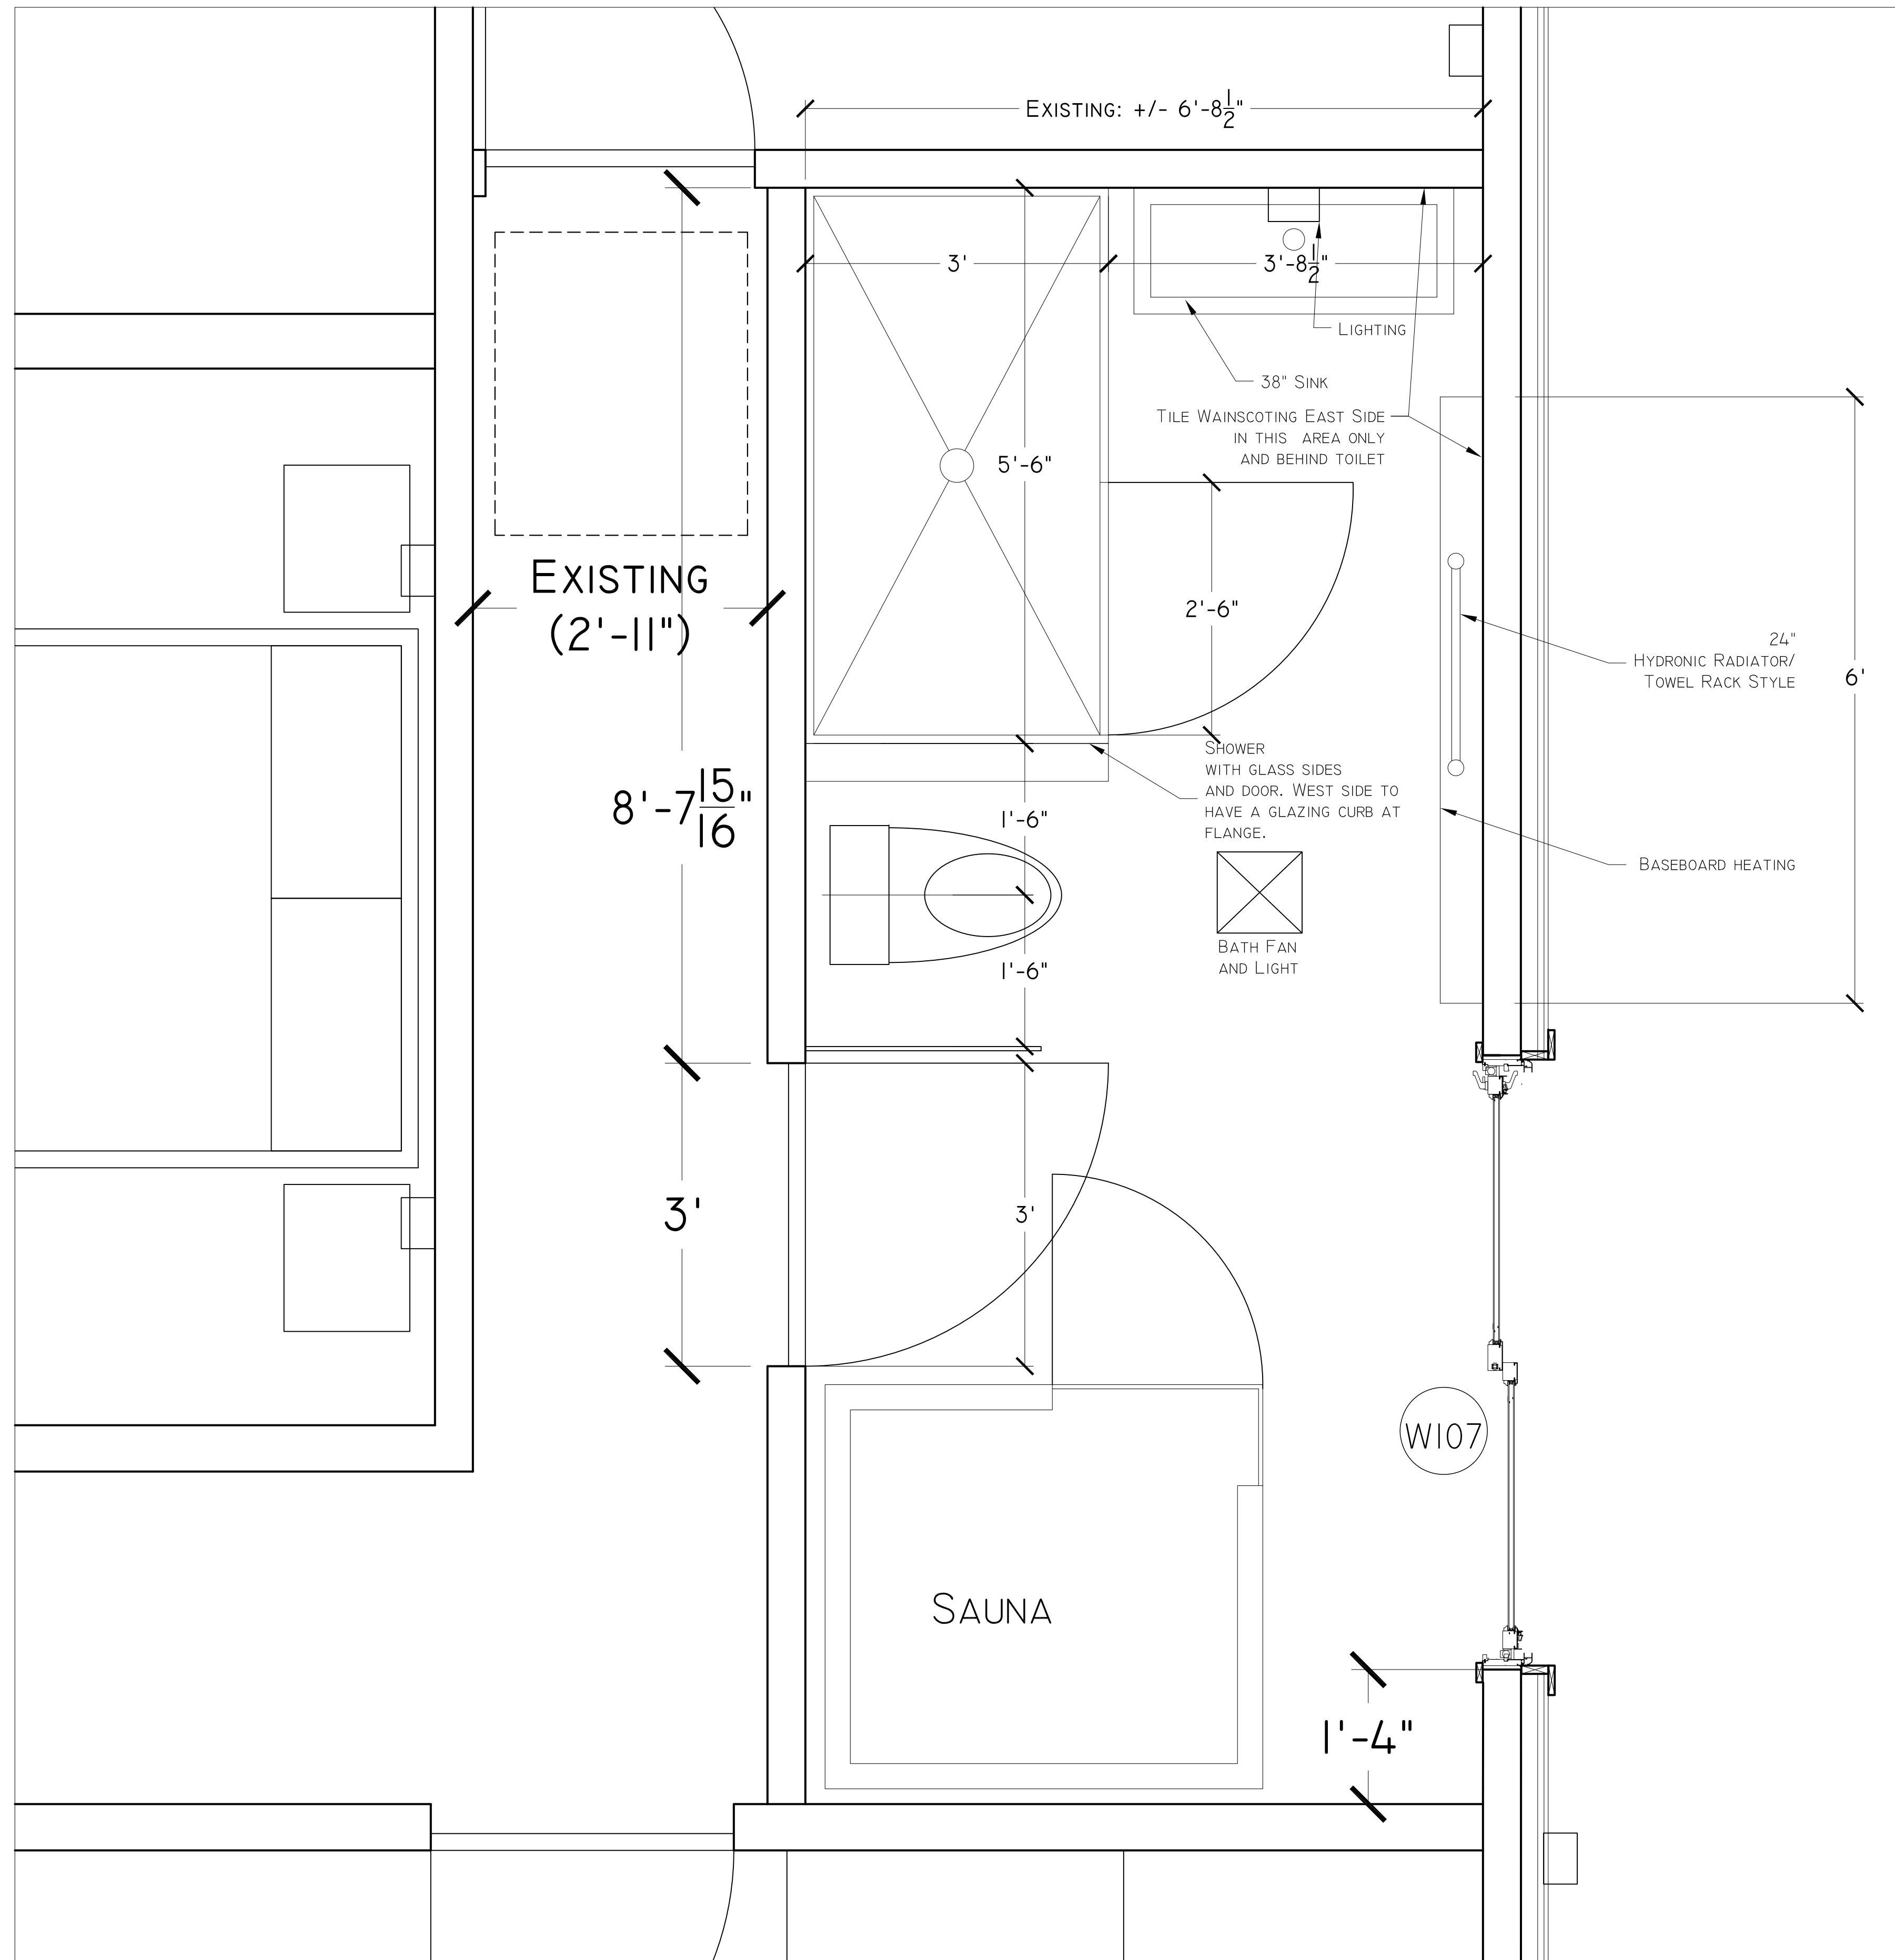

# Front Bath

