




EAST ELEVATION: FRONT BATH, GUEST ROOM, LAURIE'S ROOM

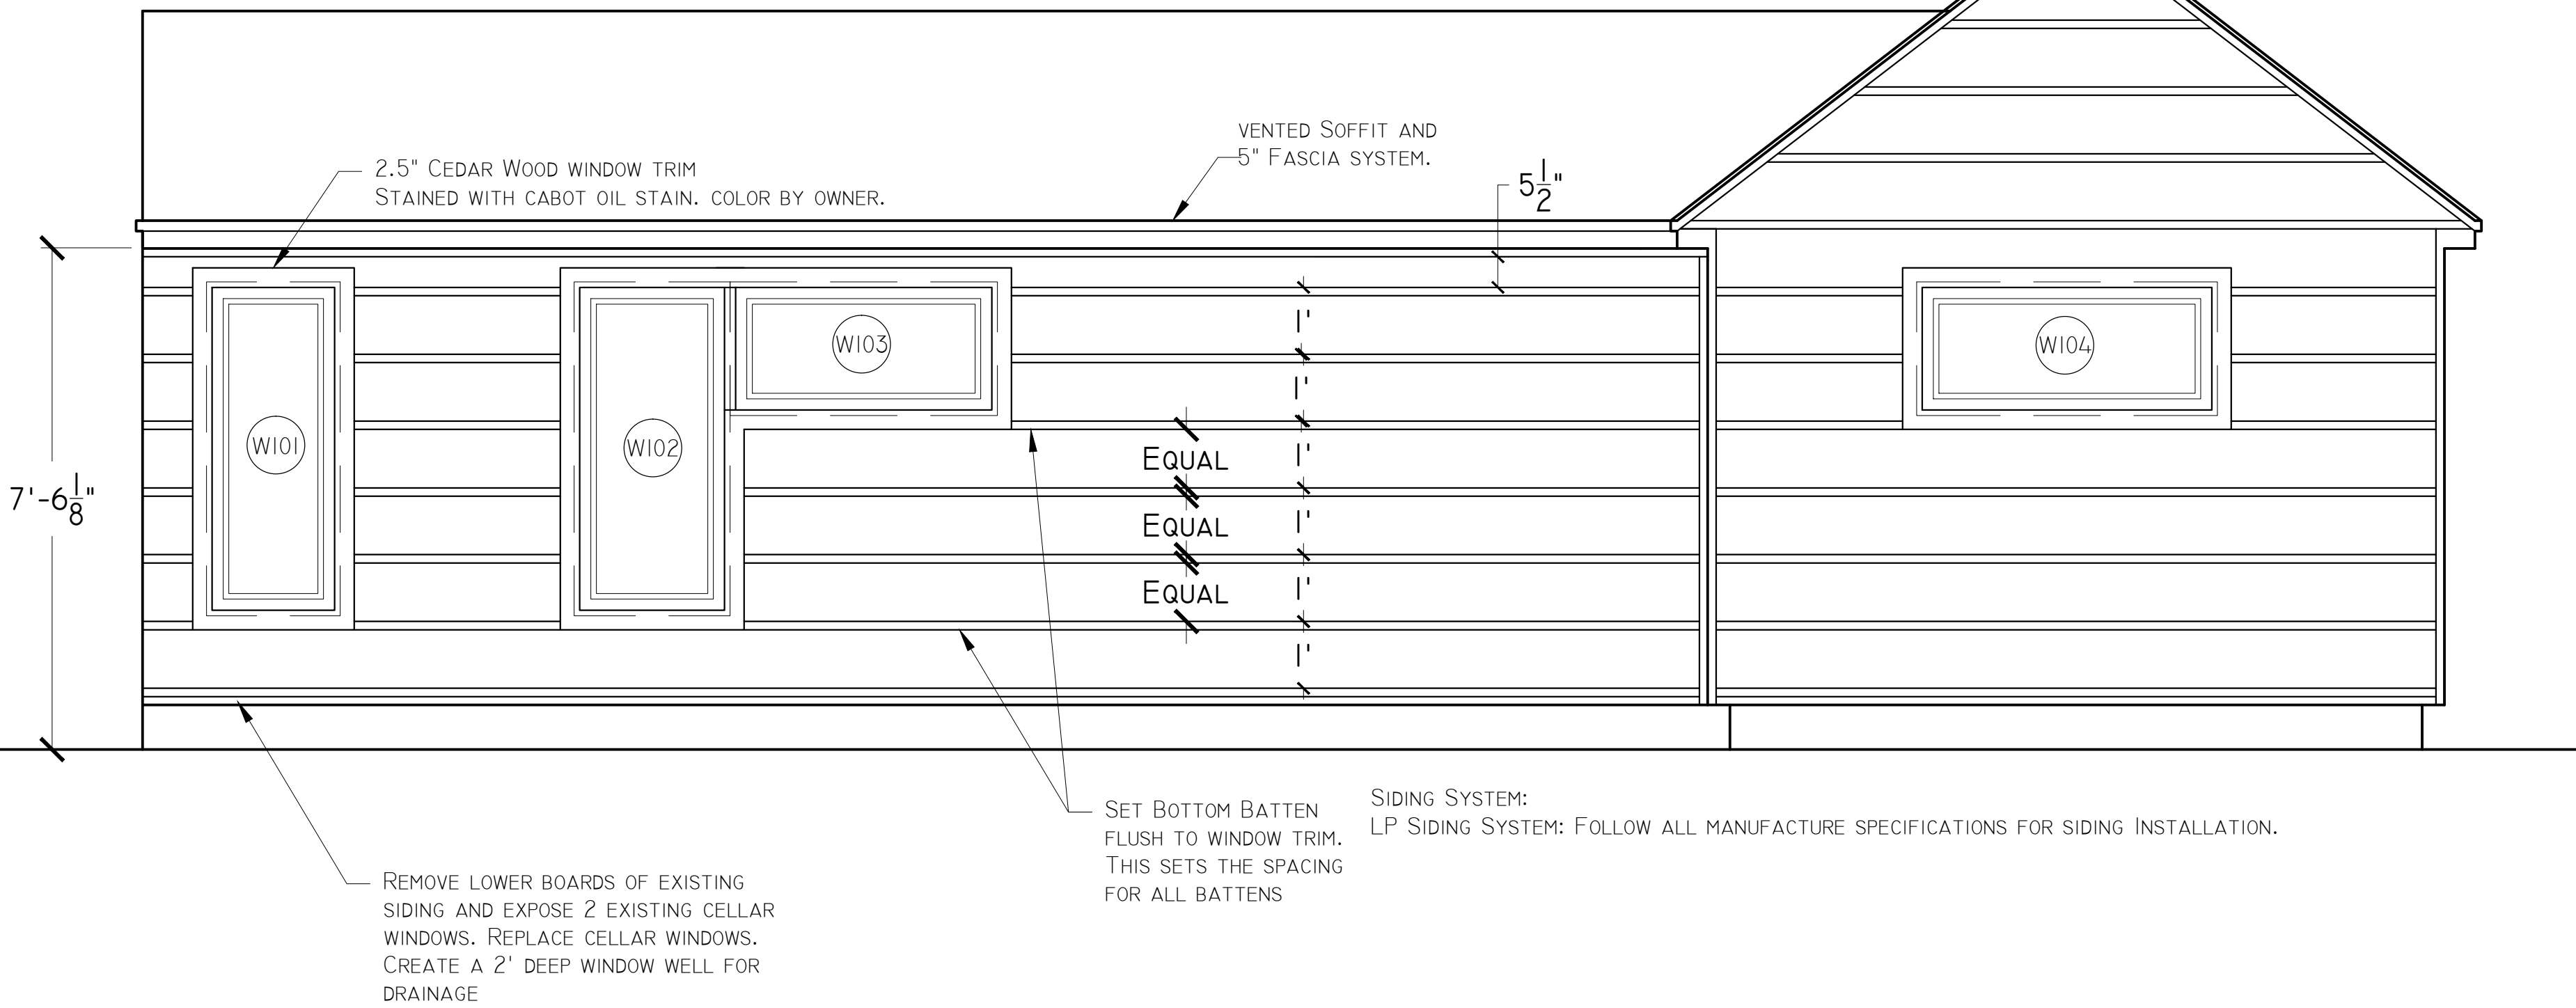


NORTH ELEVATION: LIVING ROOM

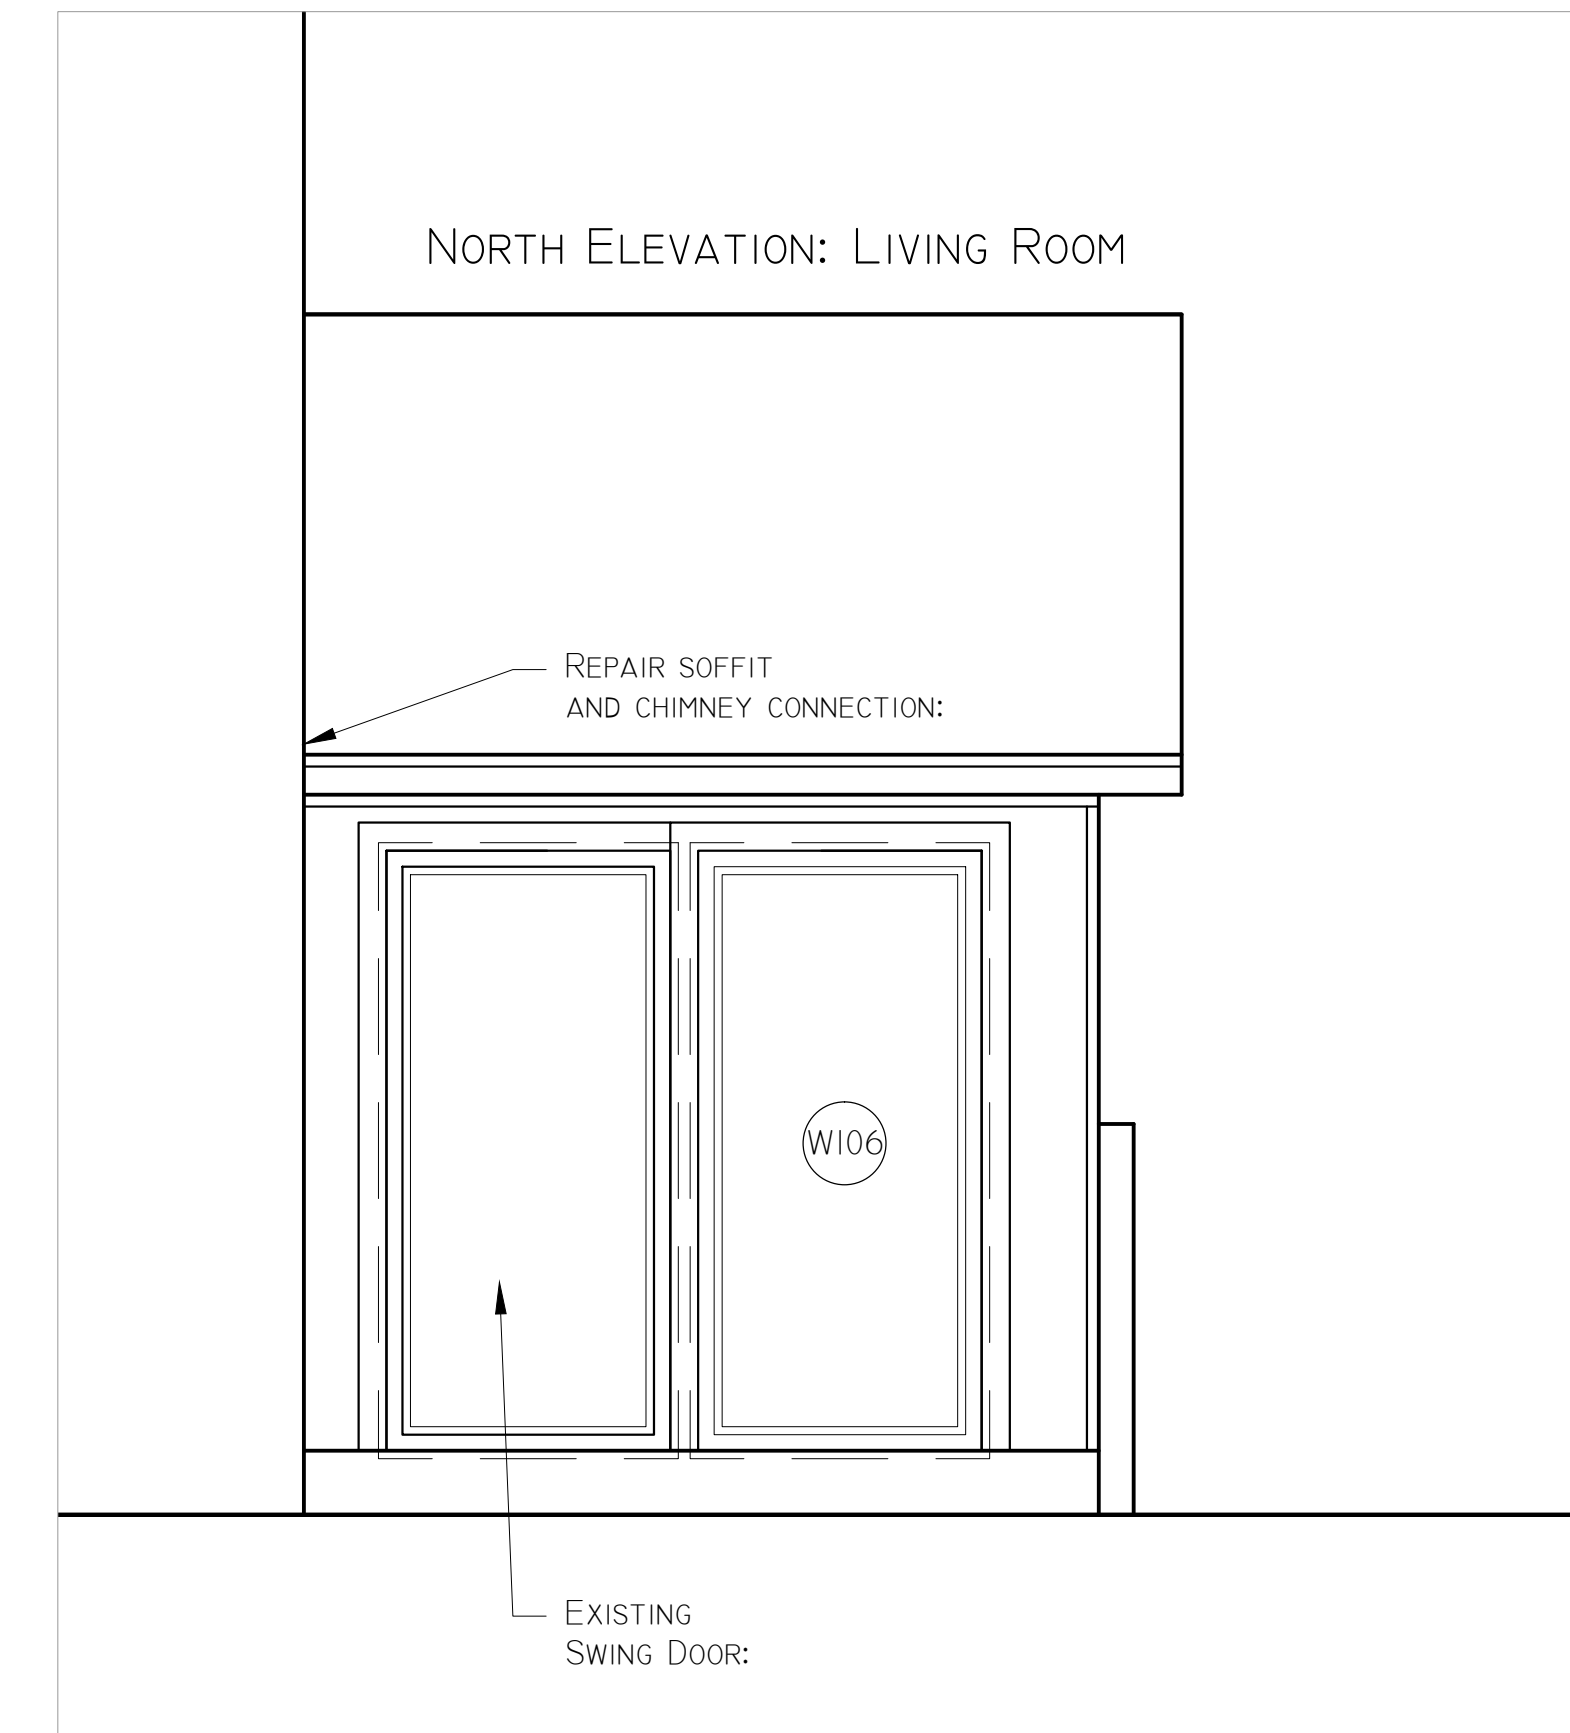

NORTH ELEVATION: LAURIE'S BEDROOM, BACK BATH, OFFICE

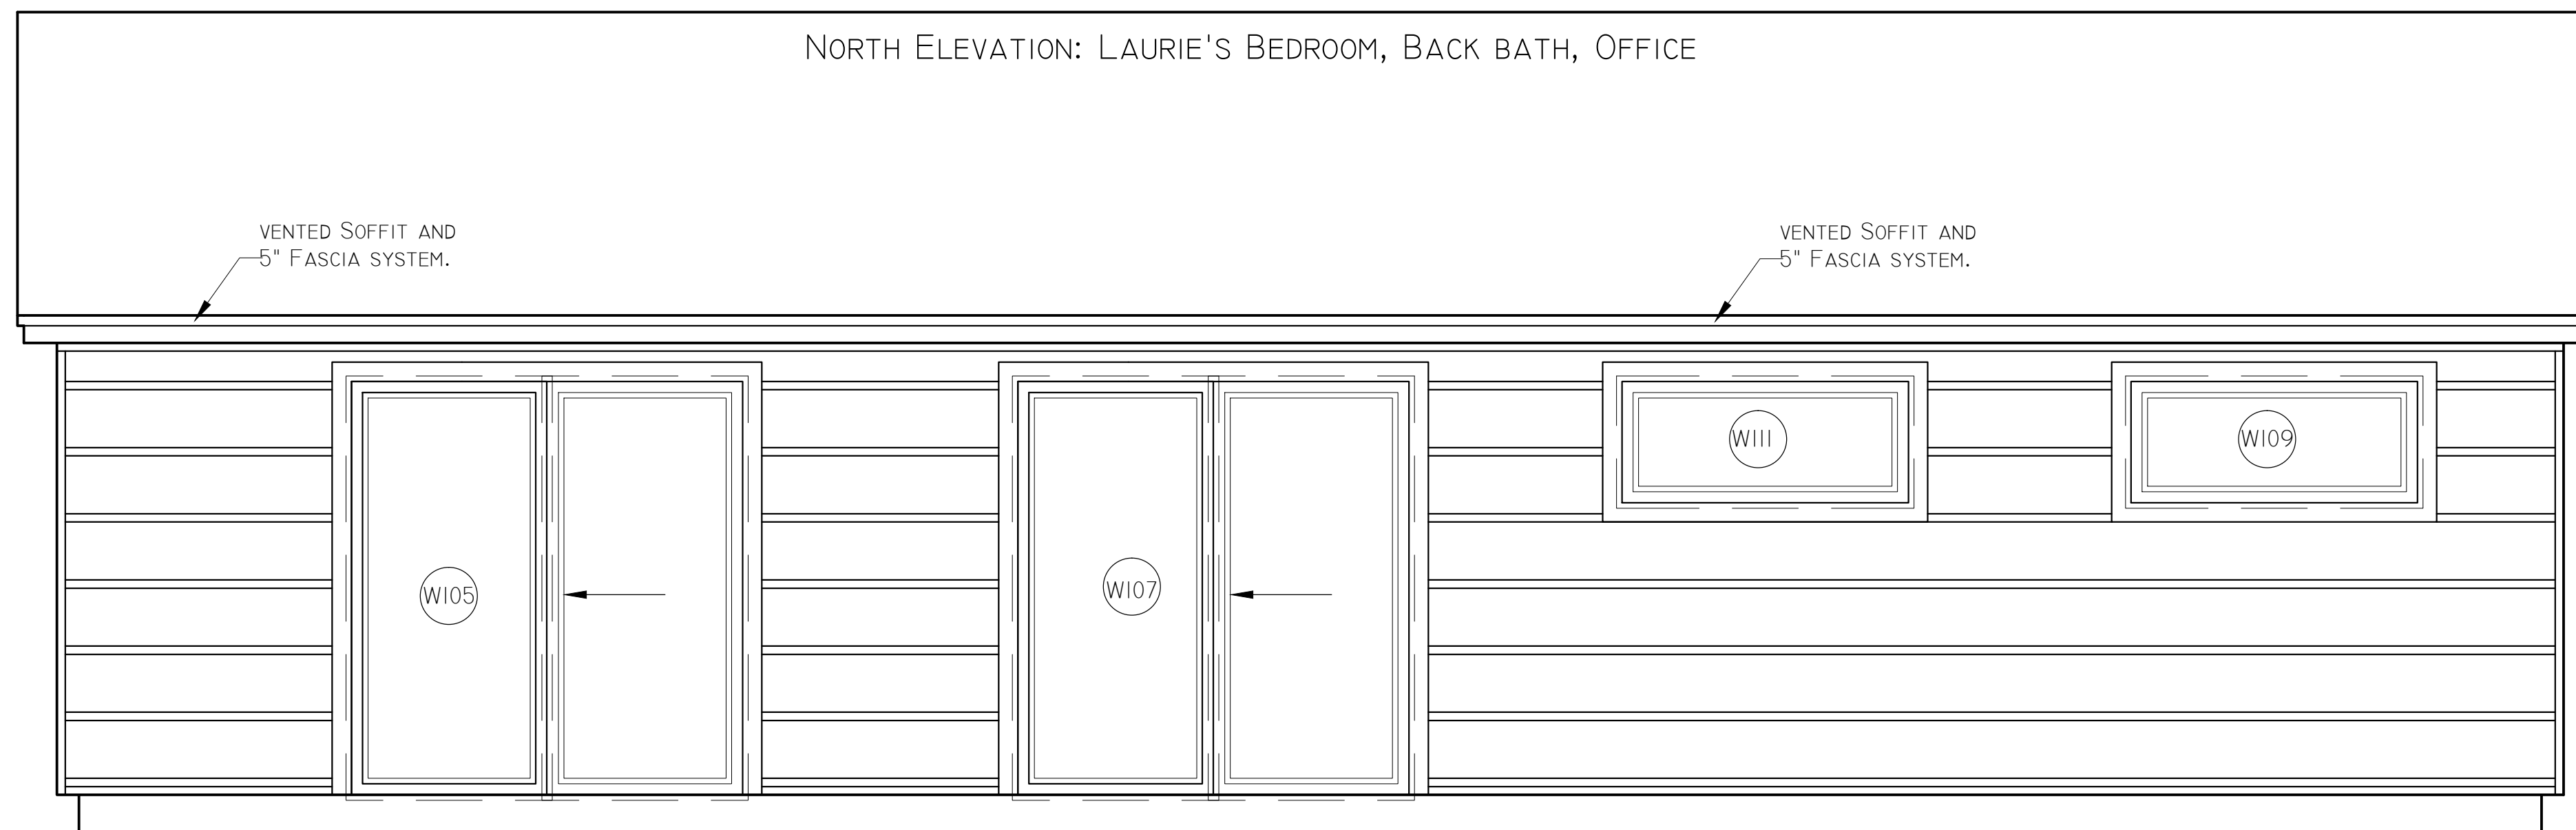

WEST ELEVATION: OFFICE, MIKE'S ROOM, DEN

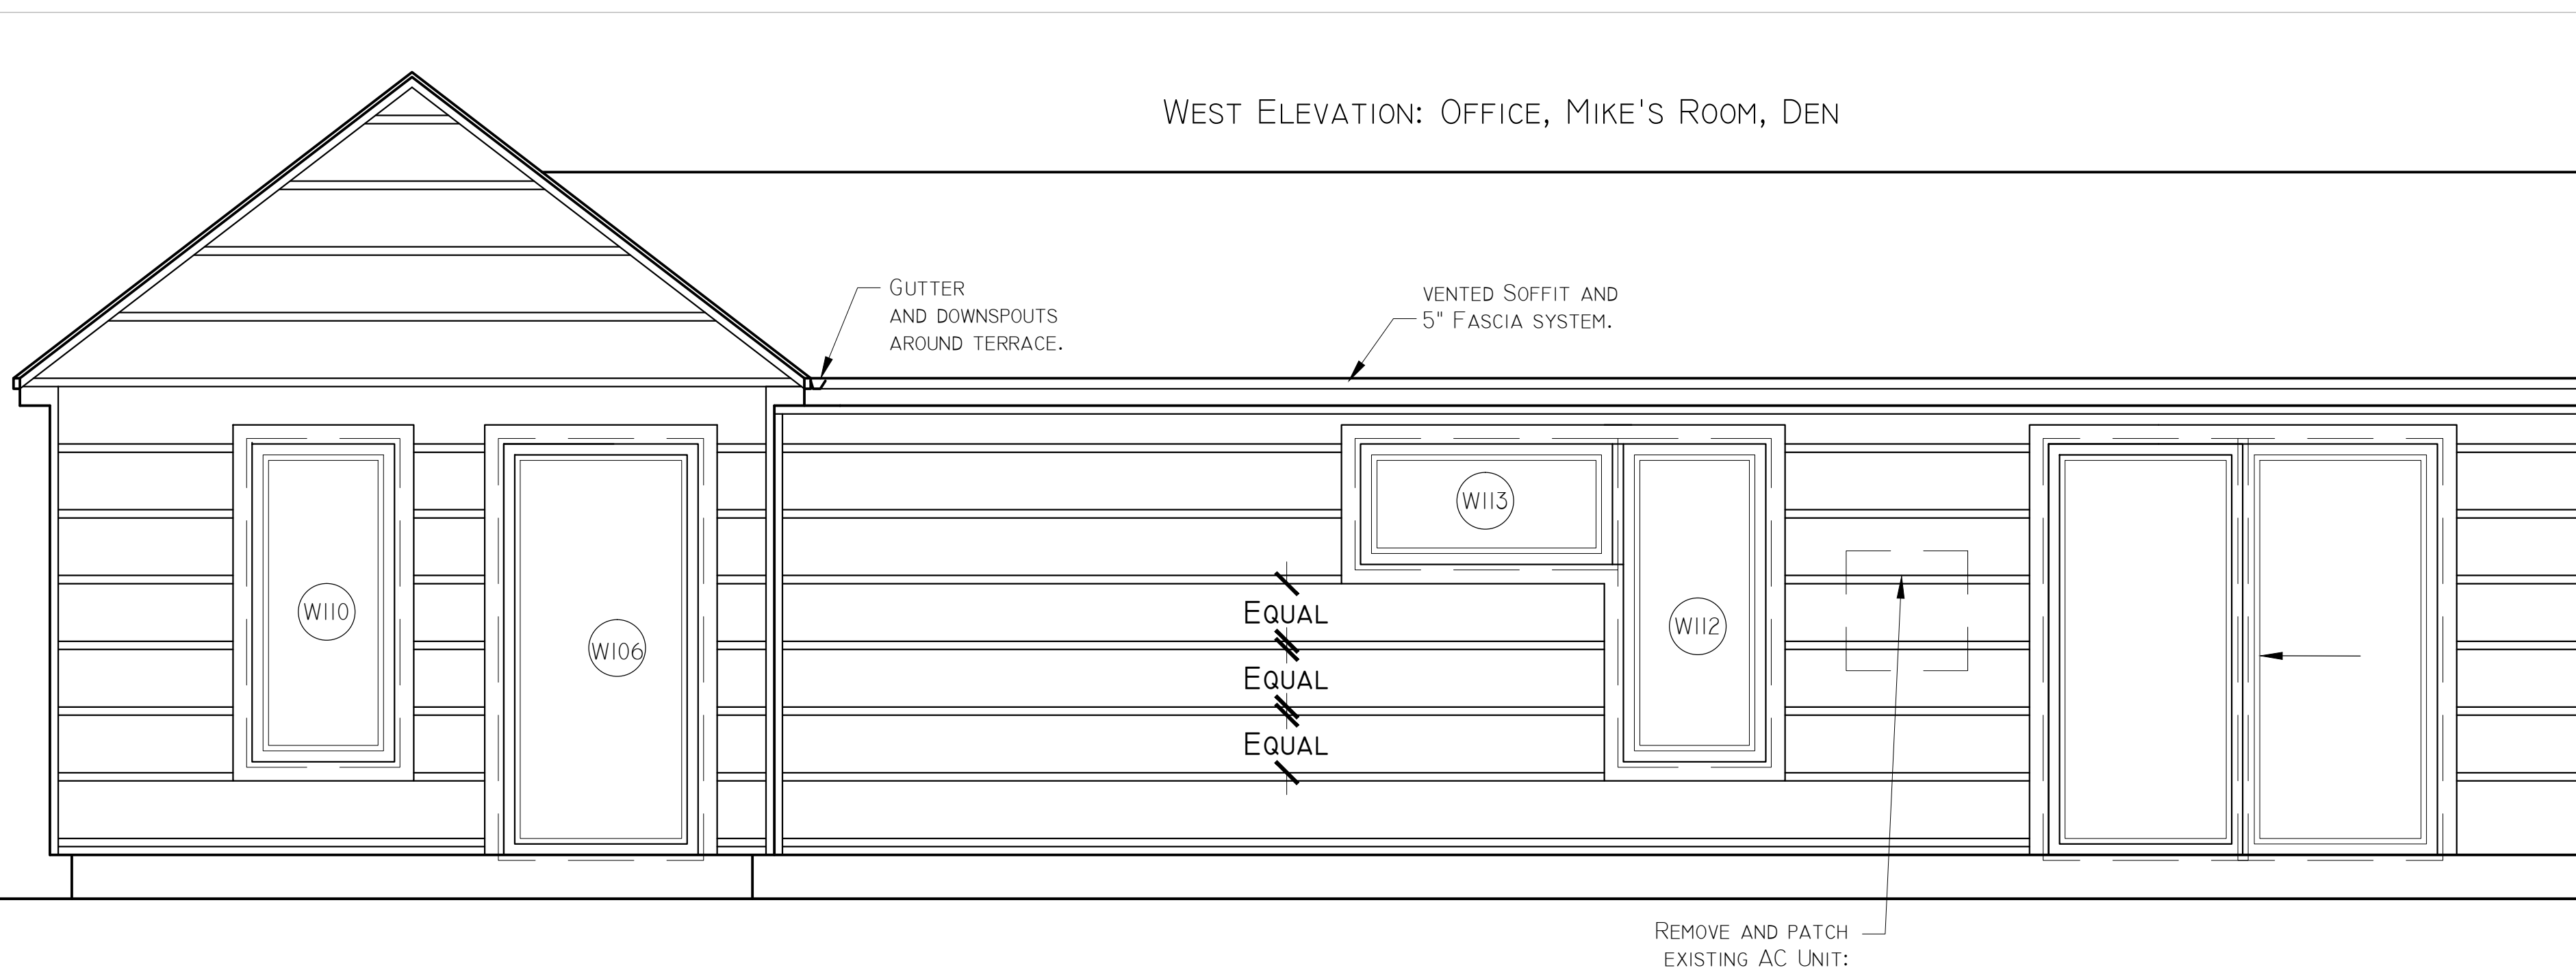

SOUTH ELEVATION: OFFICE

