

© 2016 RYAN SENATORE ARCHITECTURE

RESTAURANT FIT-UP
182 OCEAN AVENUE
PORTLAND, MAINE



RYAN SENATORE ARCHITECTURE
565 CONGRESS STREET
PORTLAND, MAINE
207.747.5159
senatorearchitecture.com

CONSULTANTS:

REVISIONS:

DATE: JULY 5, 2016

PROJECT No. 1634


DRAWN BY:

CHECKED BY: RJS


SCALE: AS NOTED

SHEET TITLE:
CODE REVIEW PLAN

G1-1

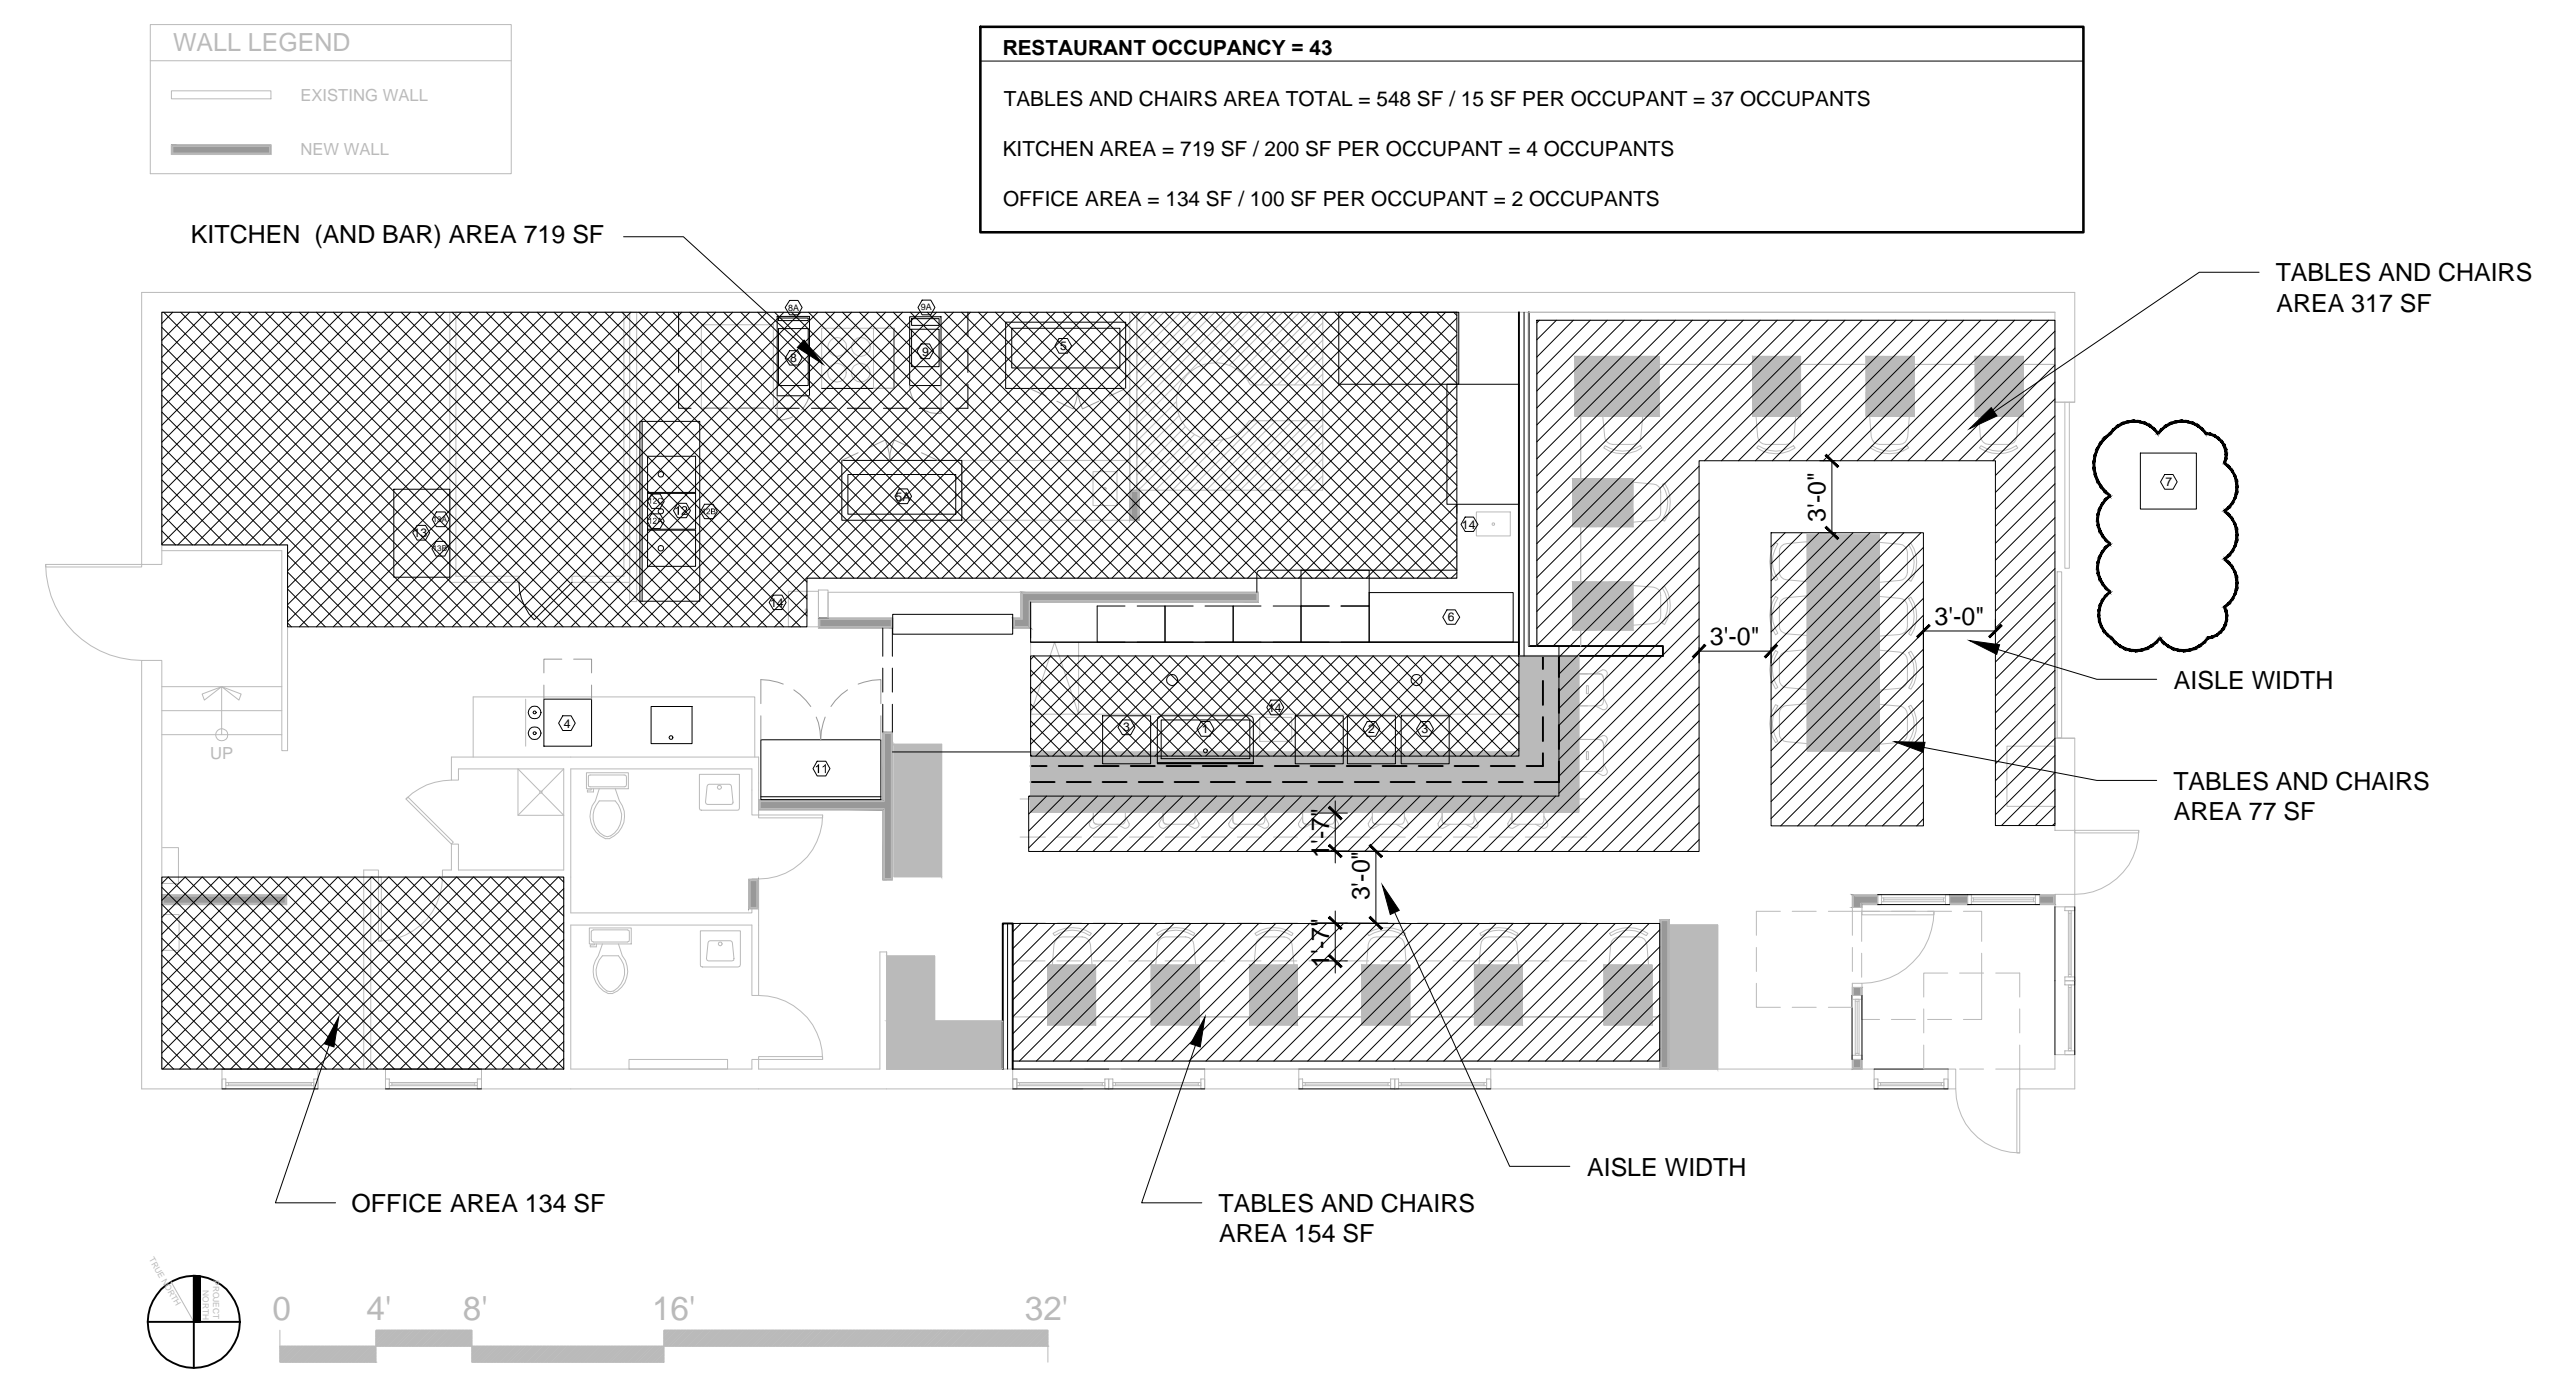

2 OCCUPANCY PLAN
1/8" = 1'-0"

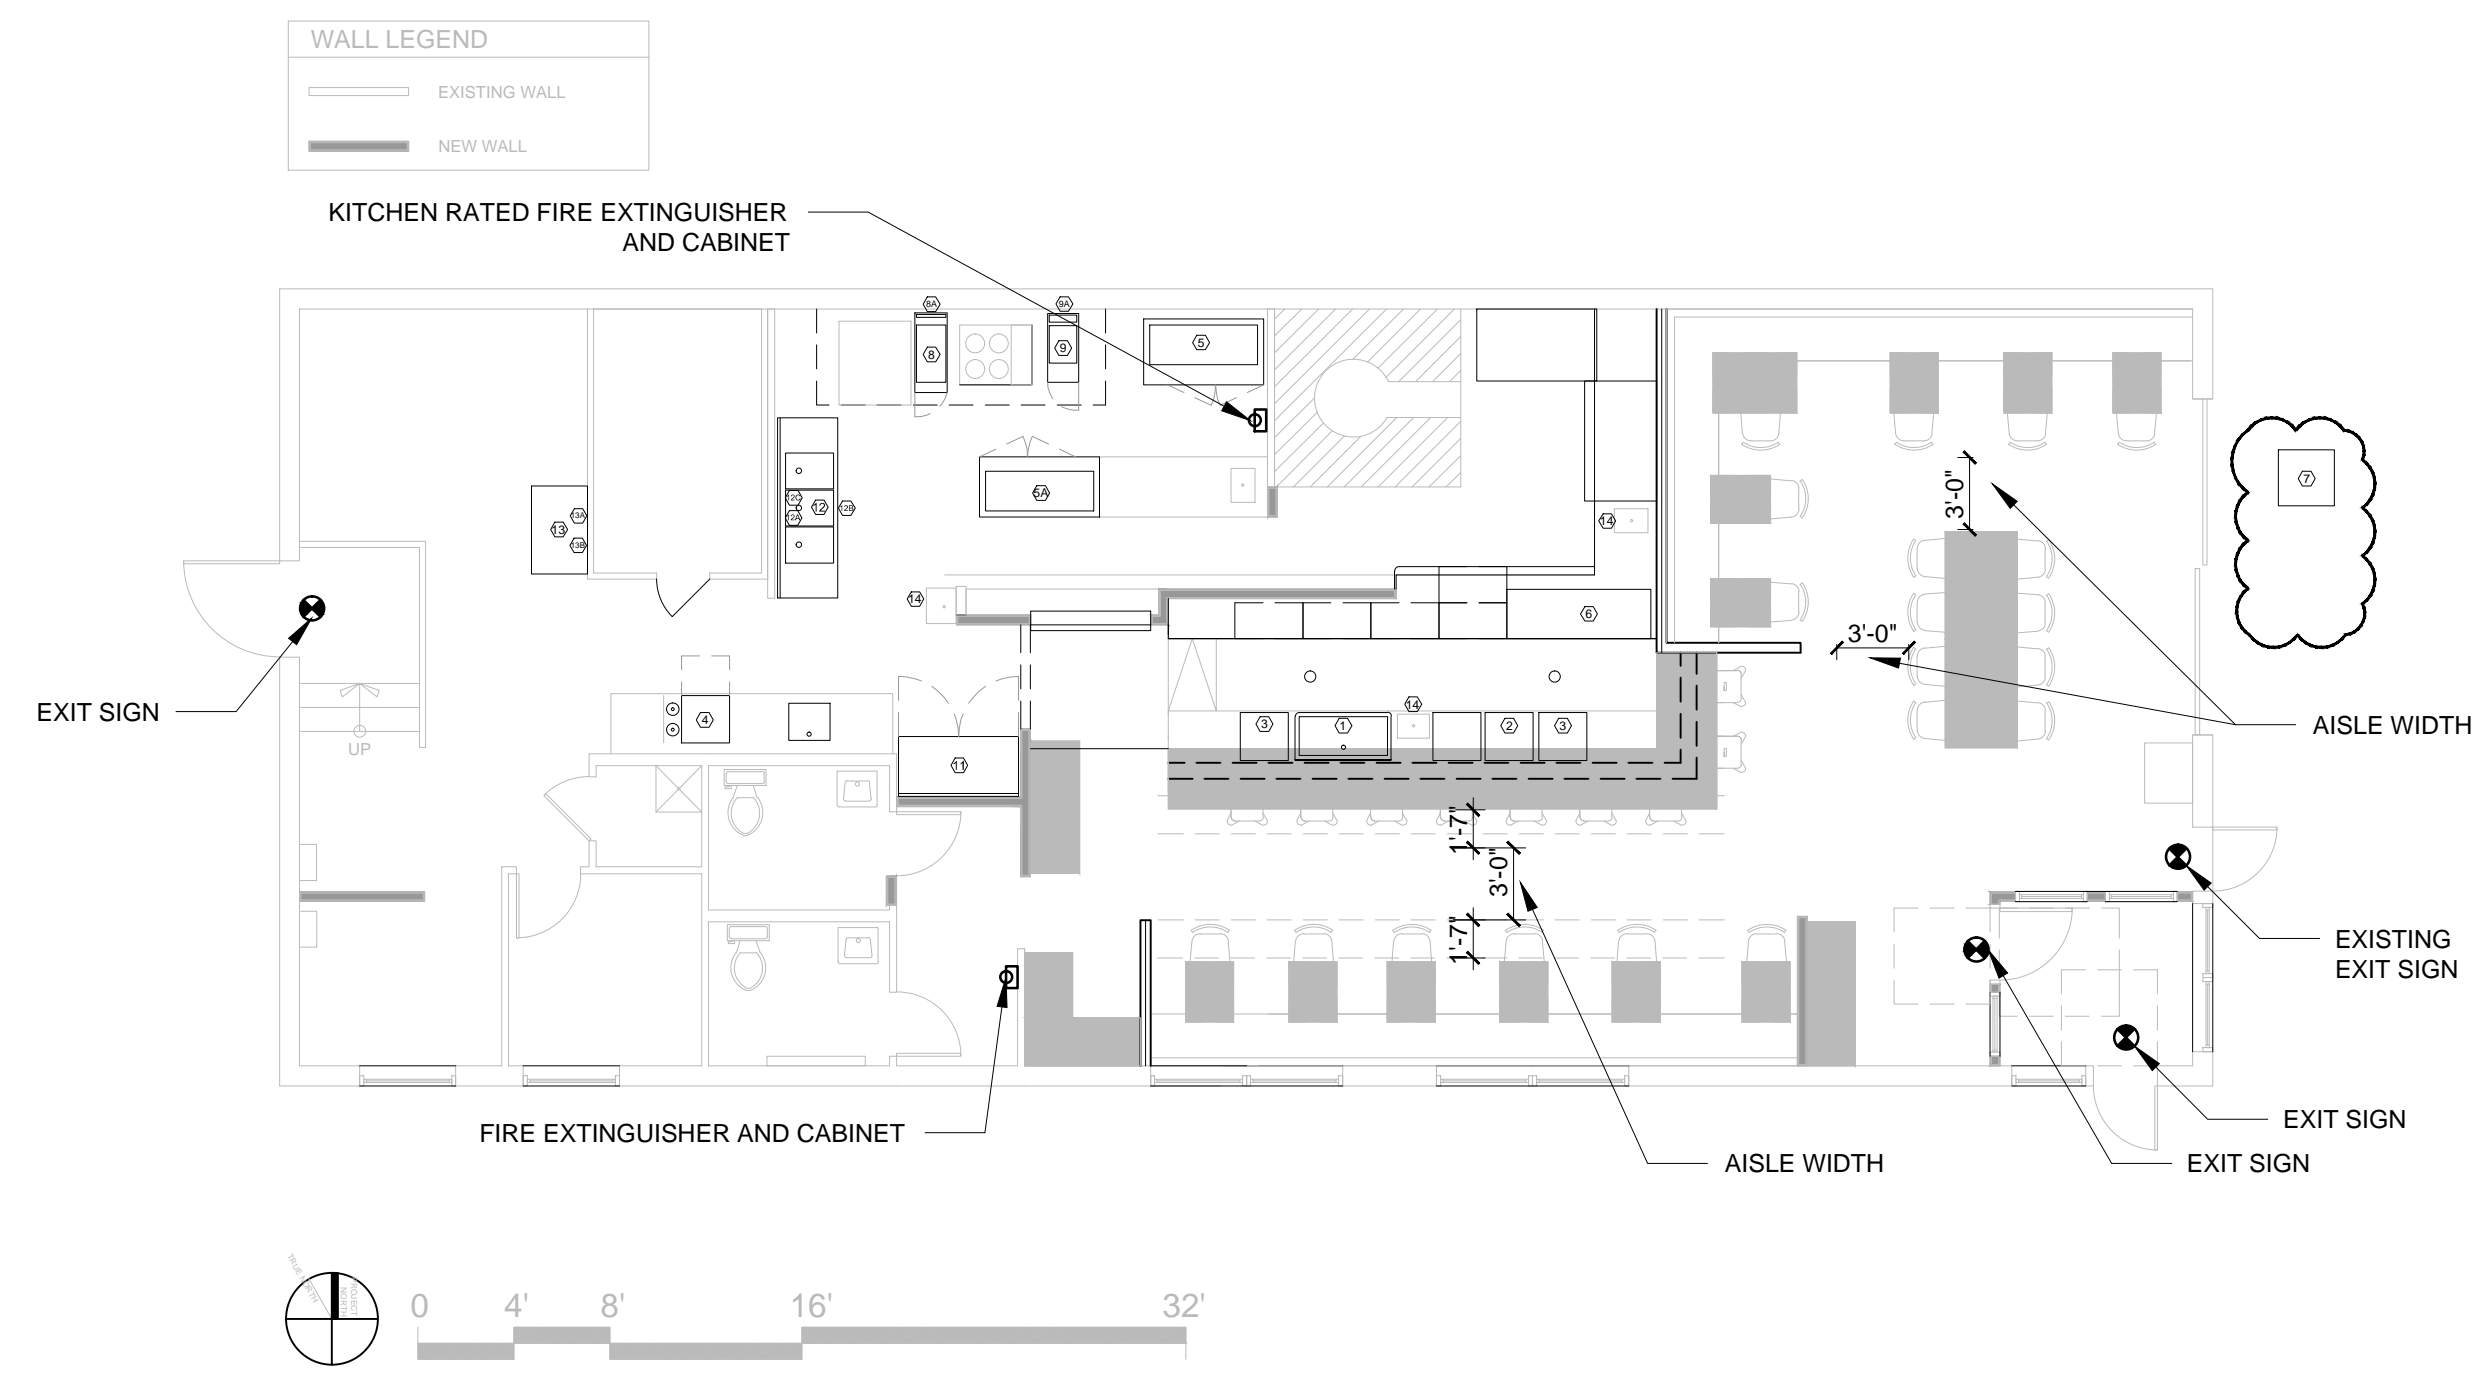

1 CODE REVIEW PLAN
1/8" = 1'-0"