

TIPO - PATIO RENOVATION
 182 OCEAN AVENUE
 PORTLAND, MAINE



RYAN SENATORE ARCHITECTURE
 565 CONGRESS STREET
 PORTLAND, MAINE 04101
 207-650-6414
 senatorearchitecture.com

CONSULTANTS:
 STRUCTURAL: Structural Integrity
 77 Oak Street
 Portland, ME 04101
 207-774-4614

REVISIONS:

DATE: APRIL 27, 2017

PROJECT No.: 1634-A


DRAWN BY: JPF

CHECKED BY: RJS

SCALE: AS NOTED


SHEET TITLE:
 DETAILS

A5-0

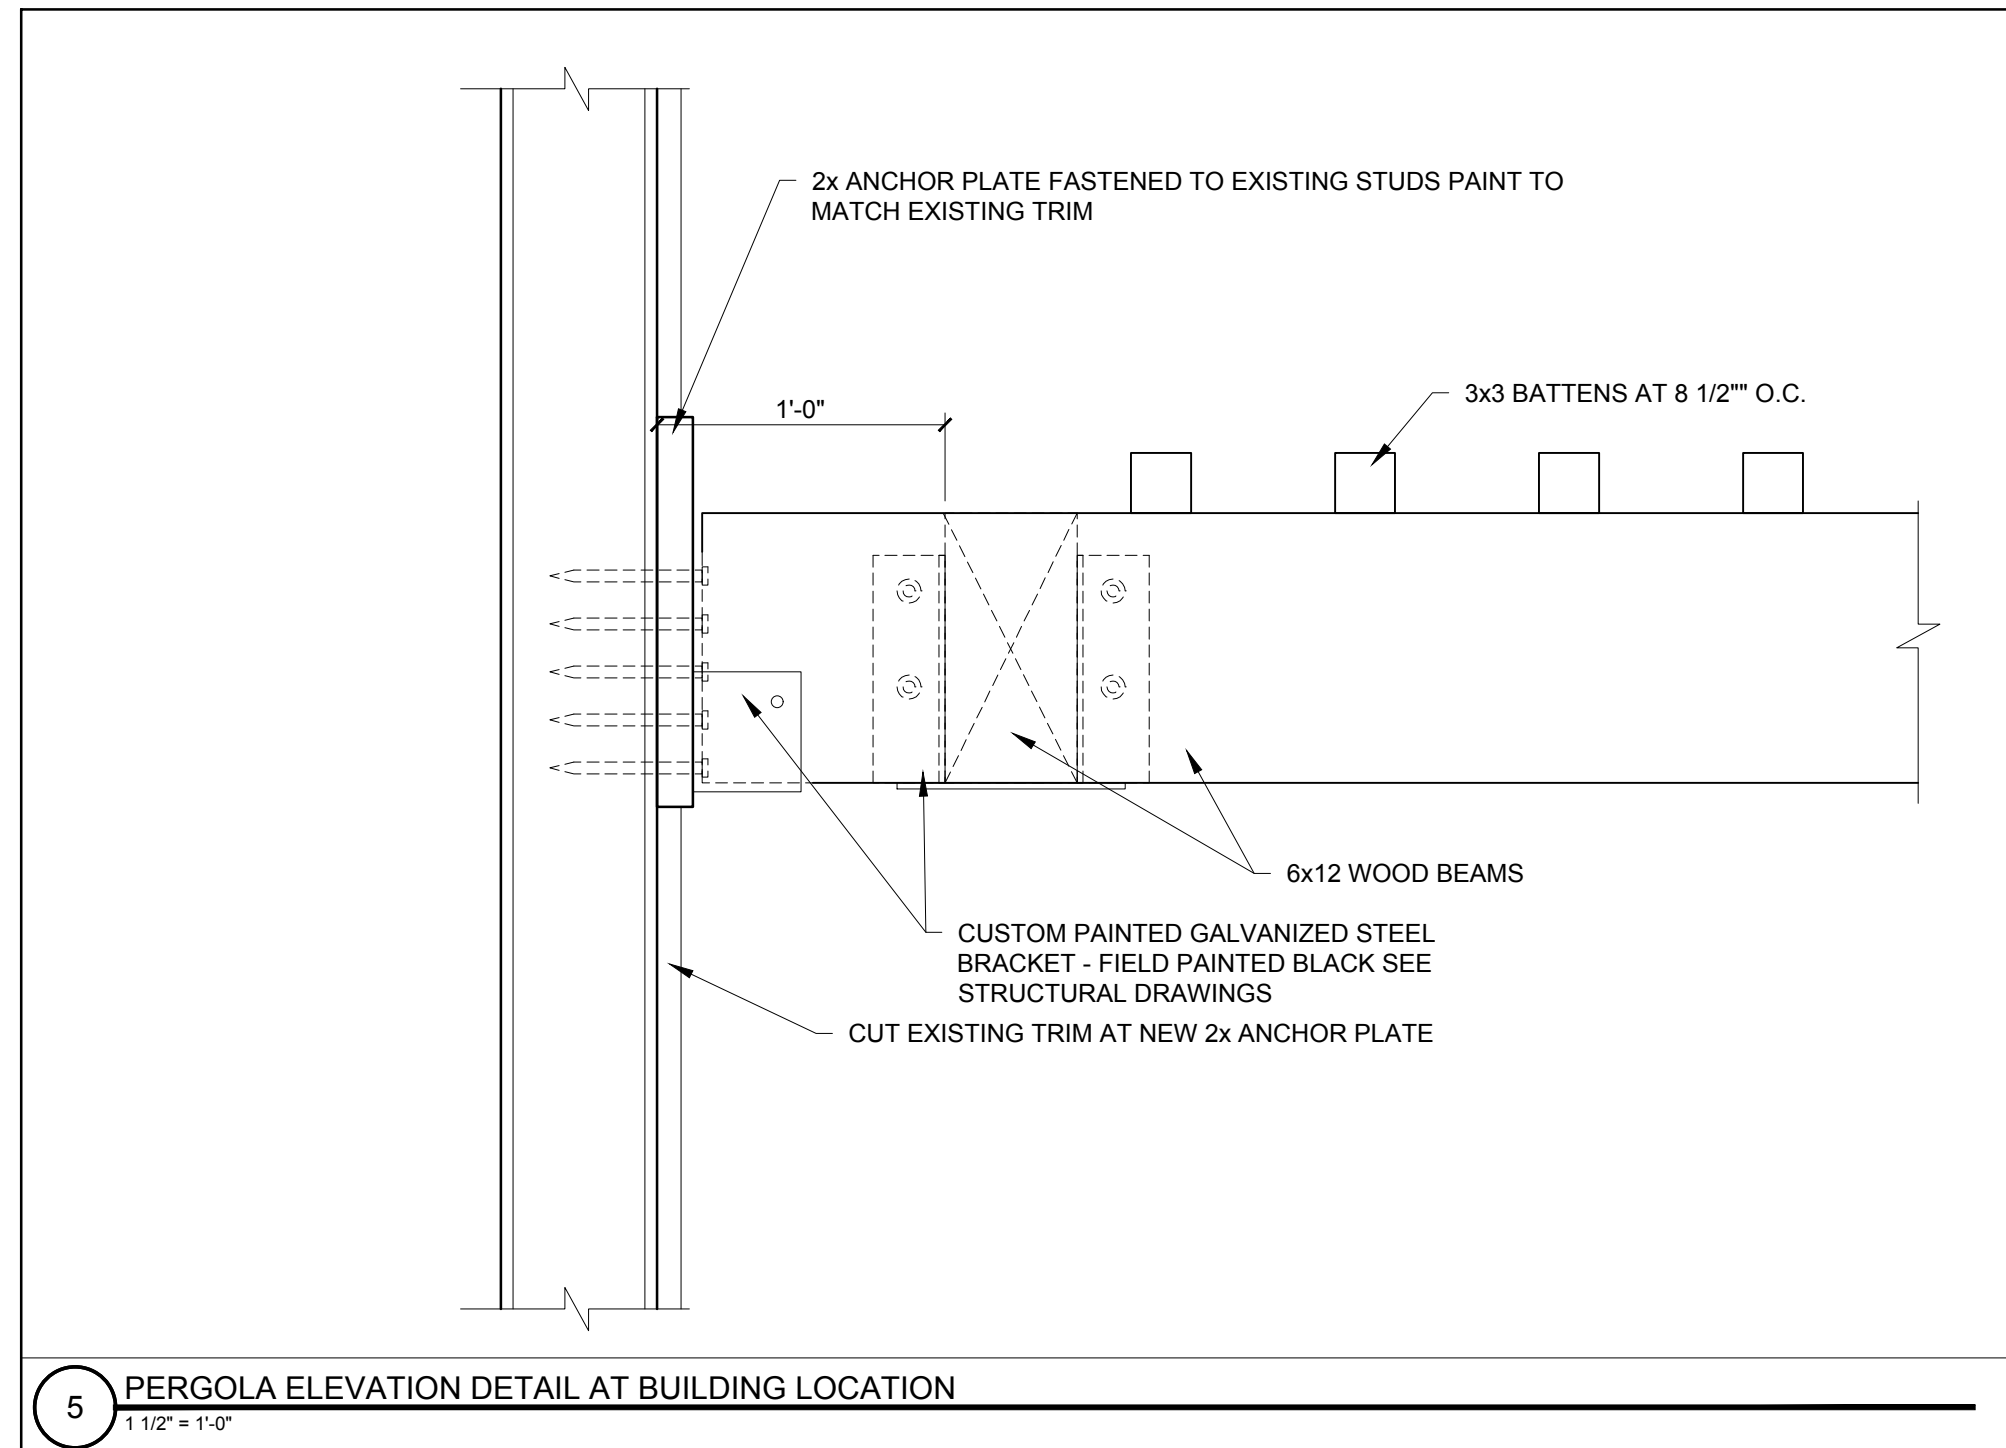


5 PERGOLA ELEVATION DETAIL AT BUILDING LOCATION

1 1/2" = 1'-0"

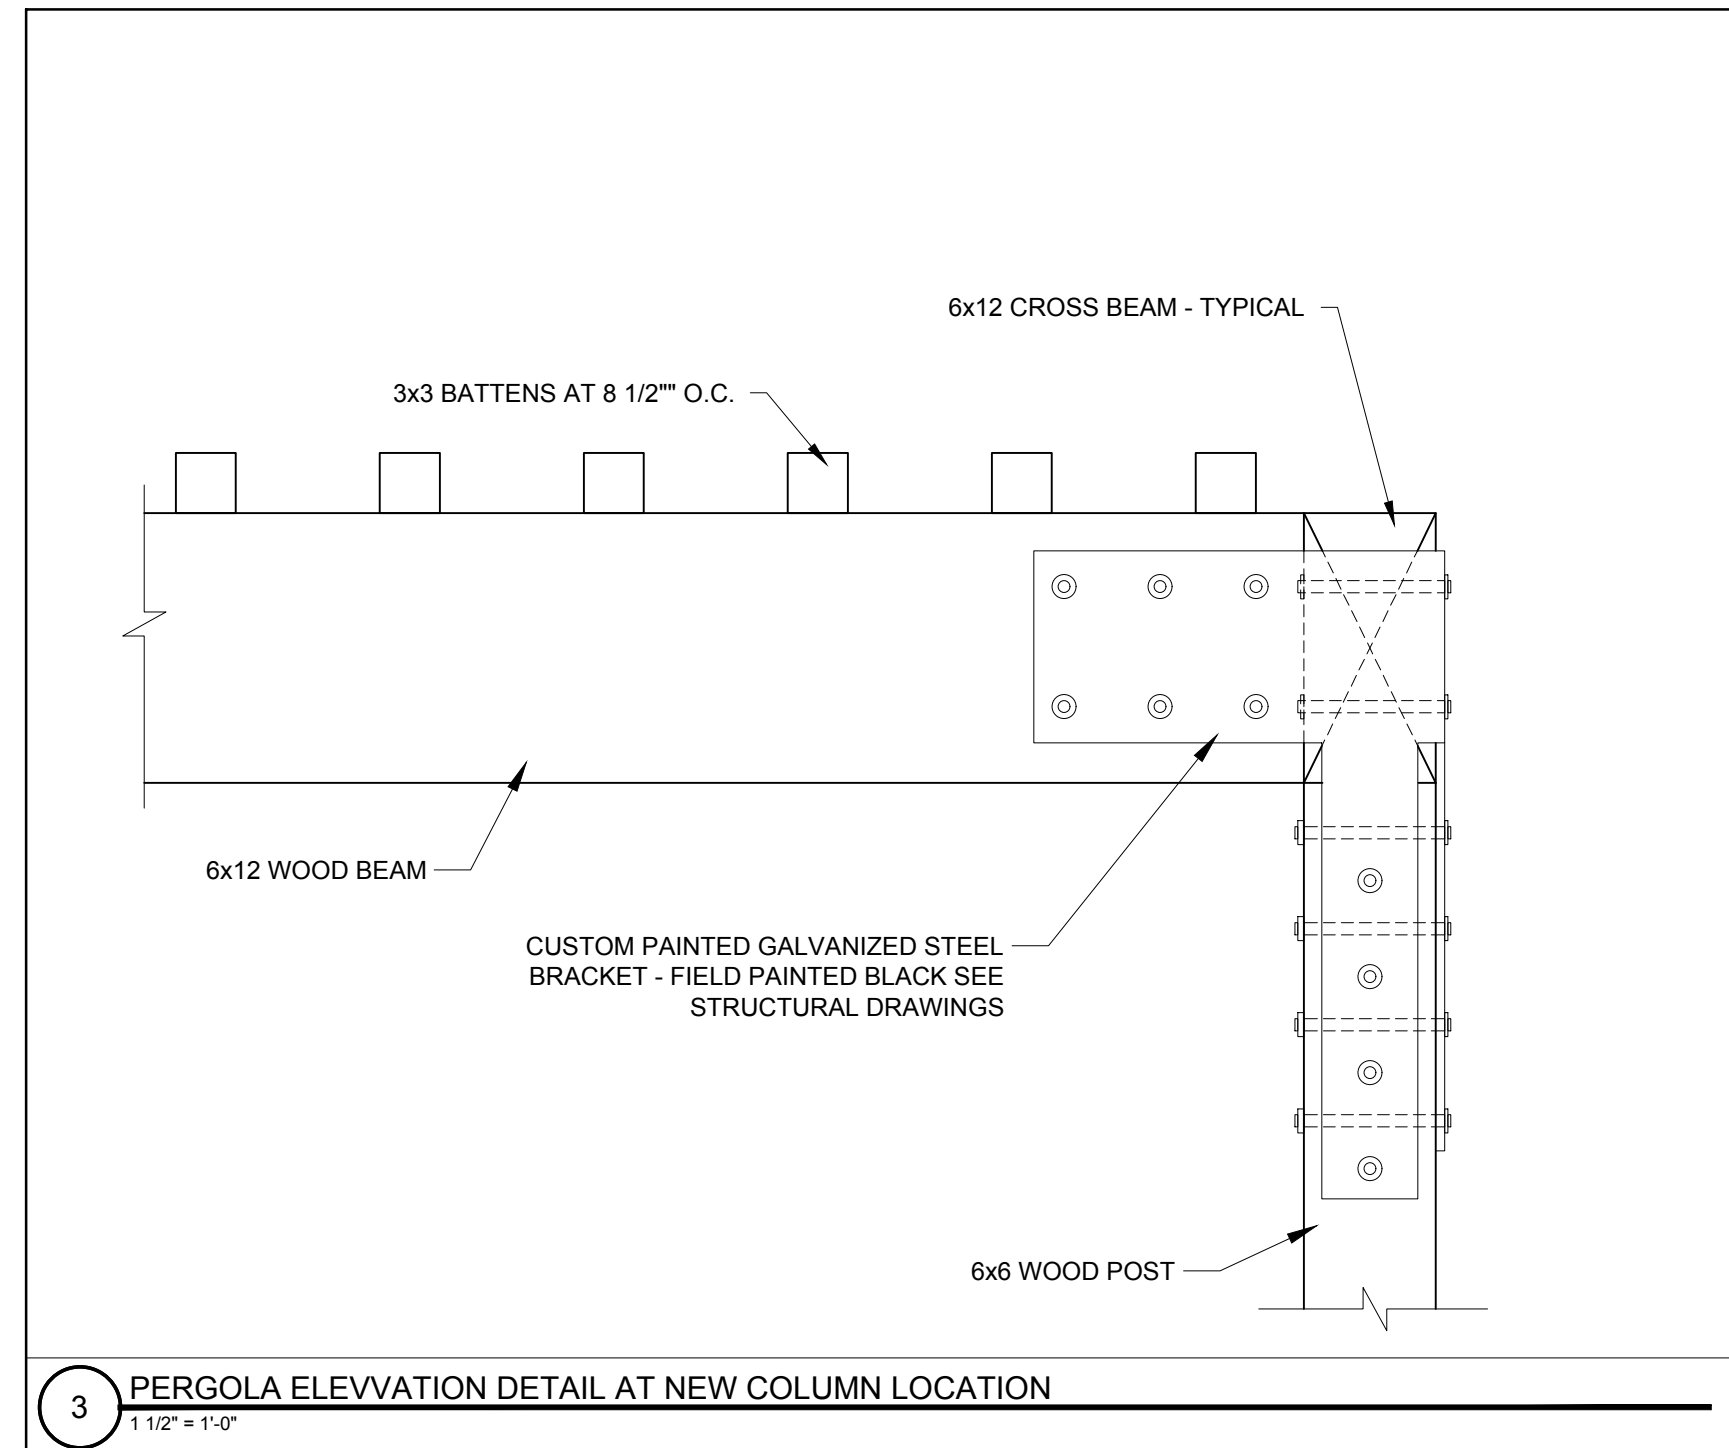


3 PERGOLA ELEVATION DETAIL AT NEW COLUMN LOCATION

1 1/2" = 1'-0"

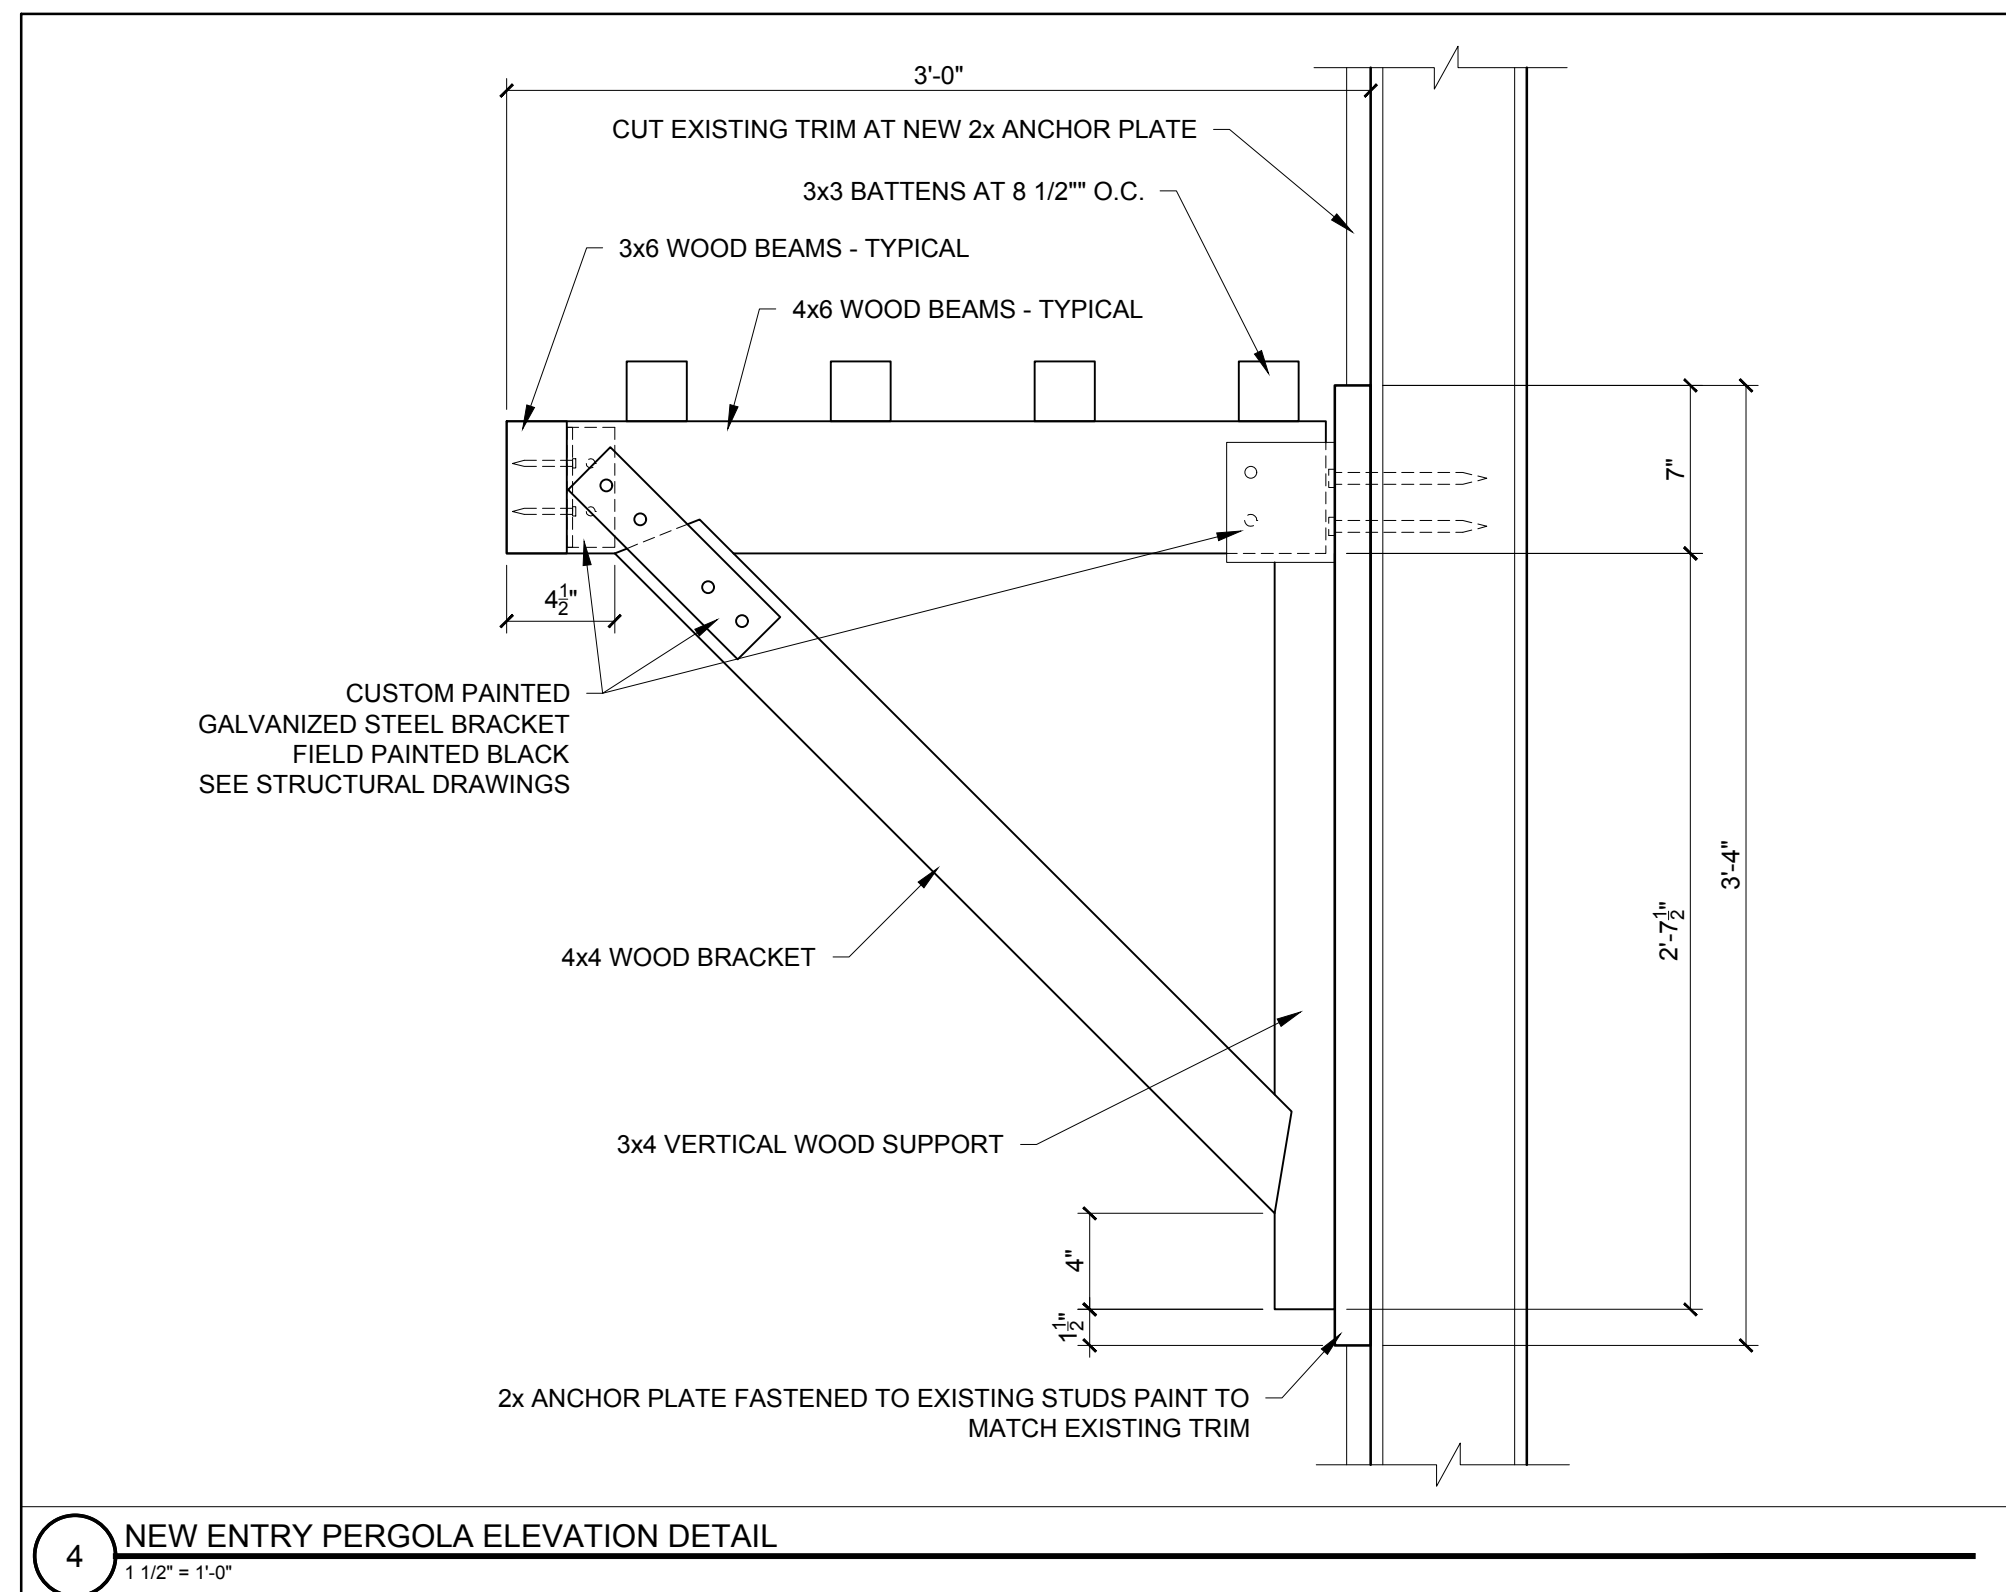


4 NEW ENTRY PERGOLA ELEVATION DETAIL

1 1/2" = 1'-0"

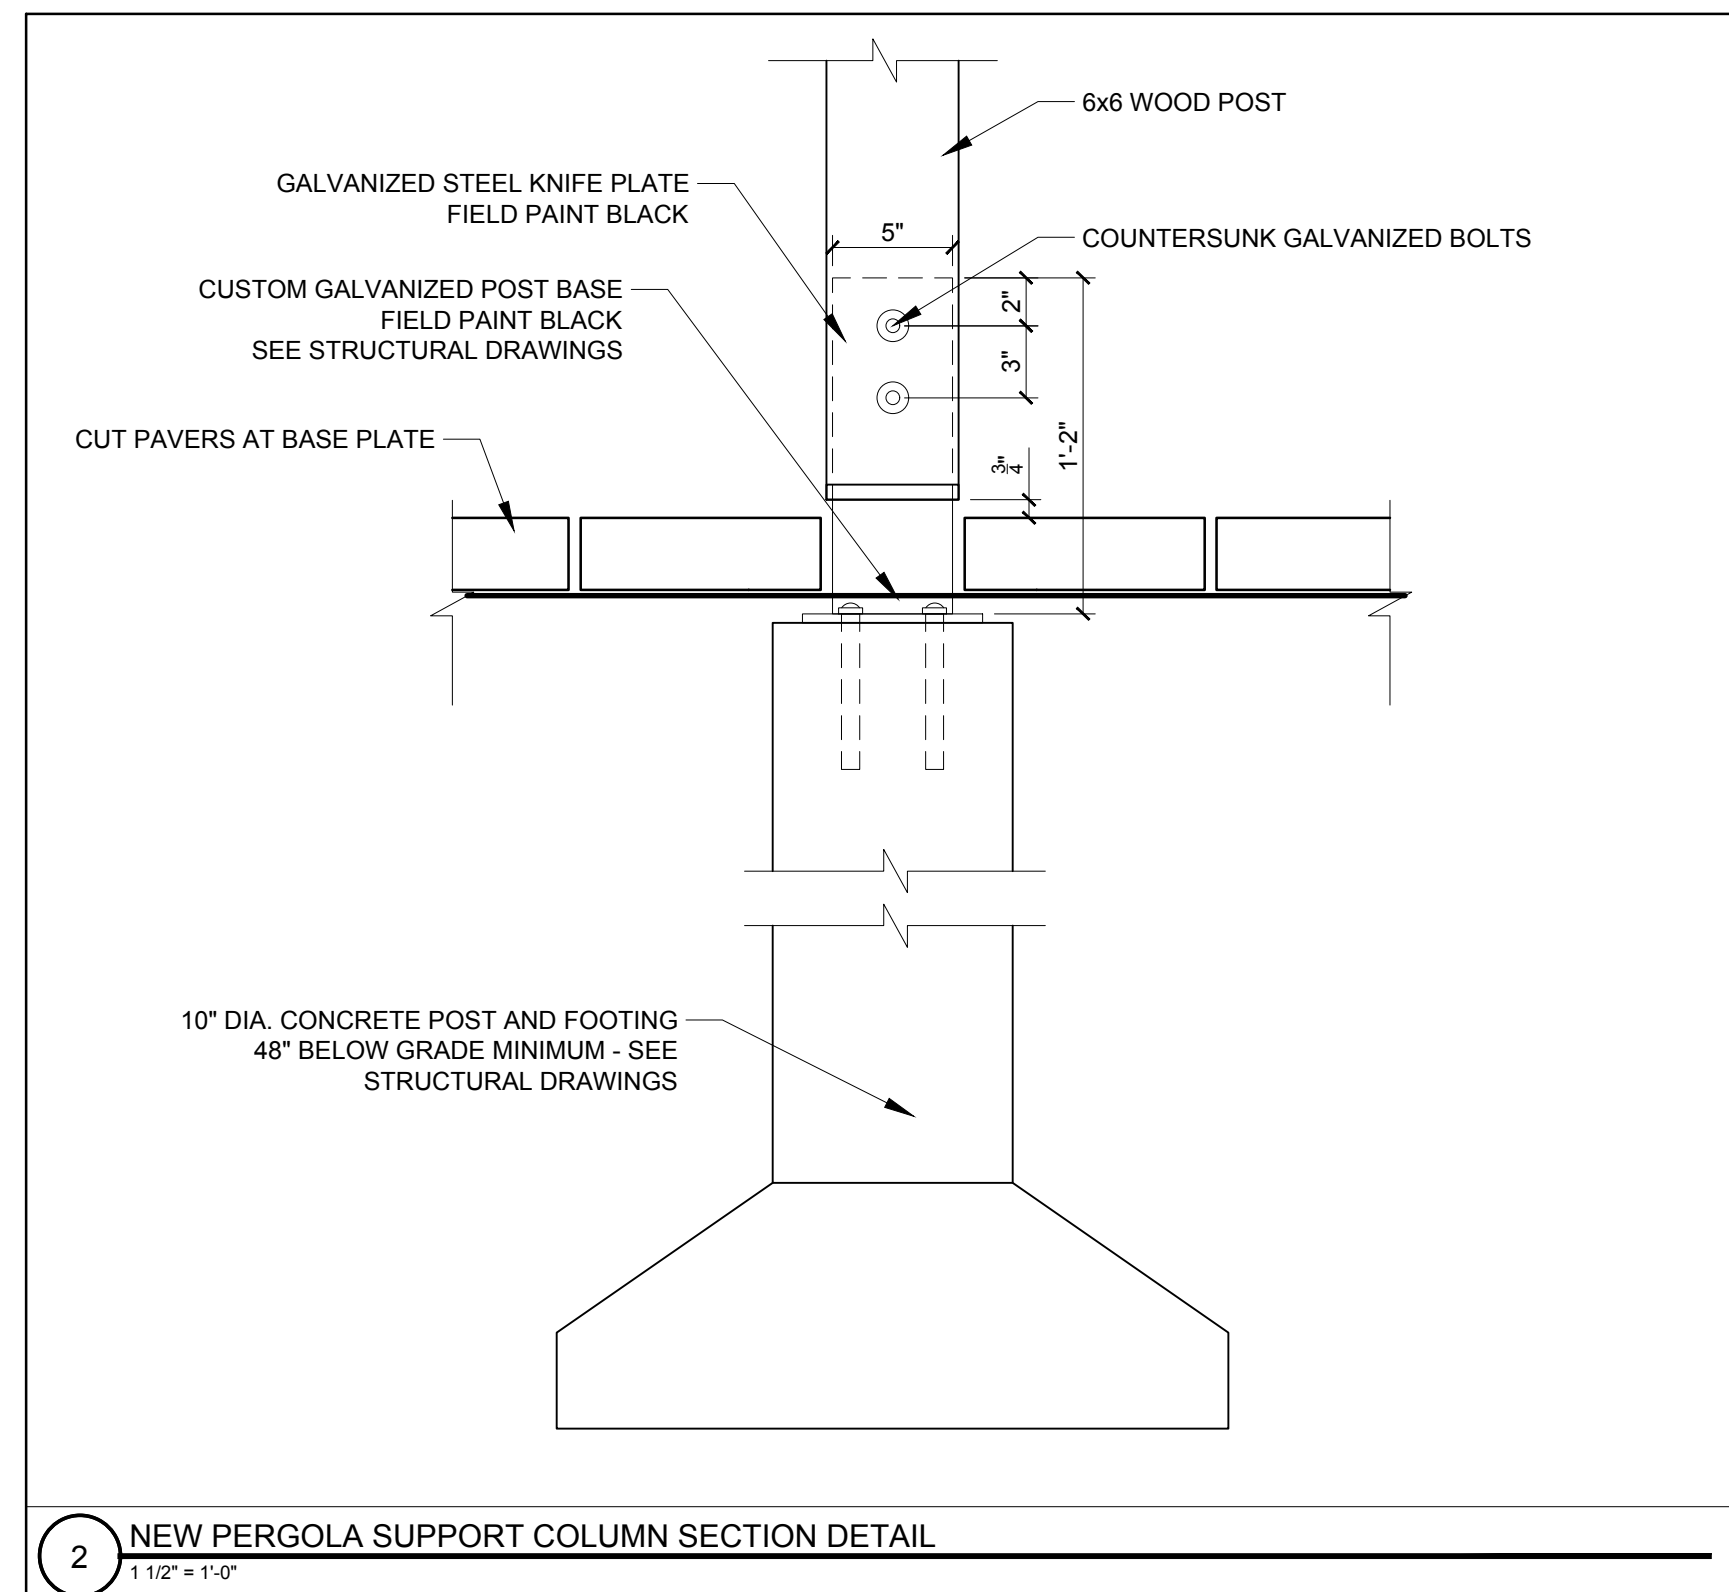

2 NEW PERGOLA SUPPORT COLUMN SECTION DETAIL

1 1/2" = 1'-0"

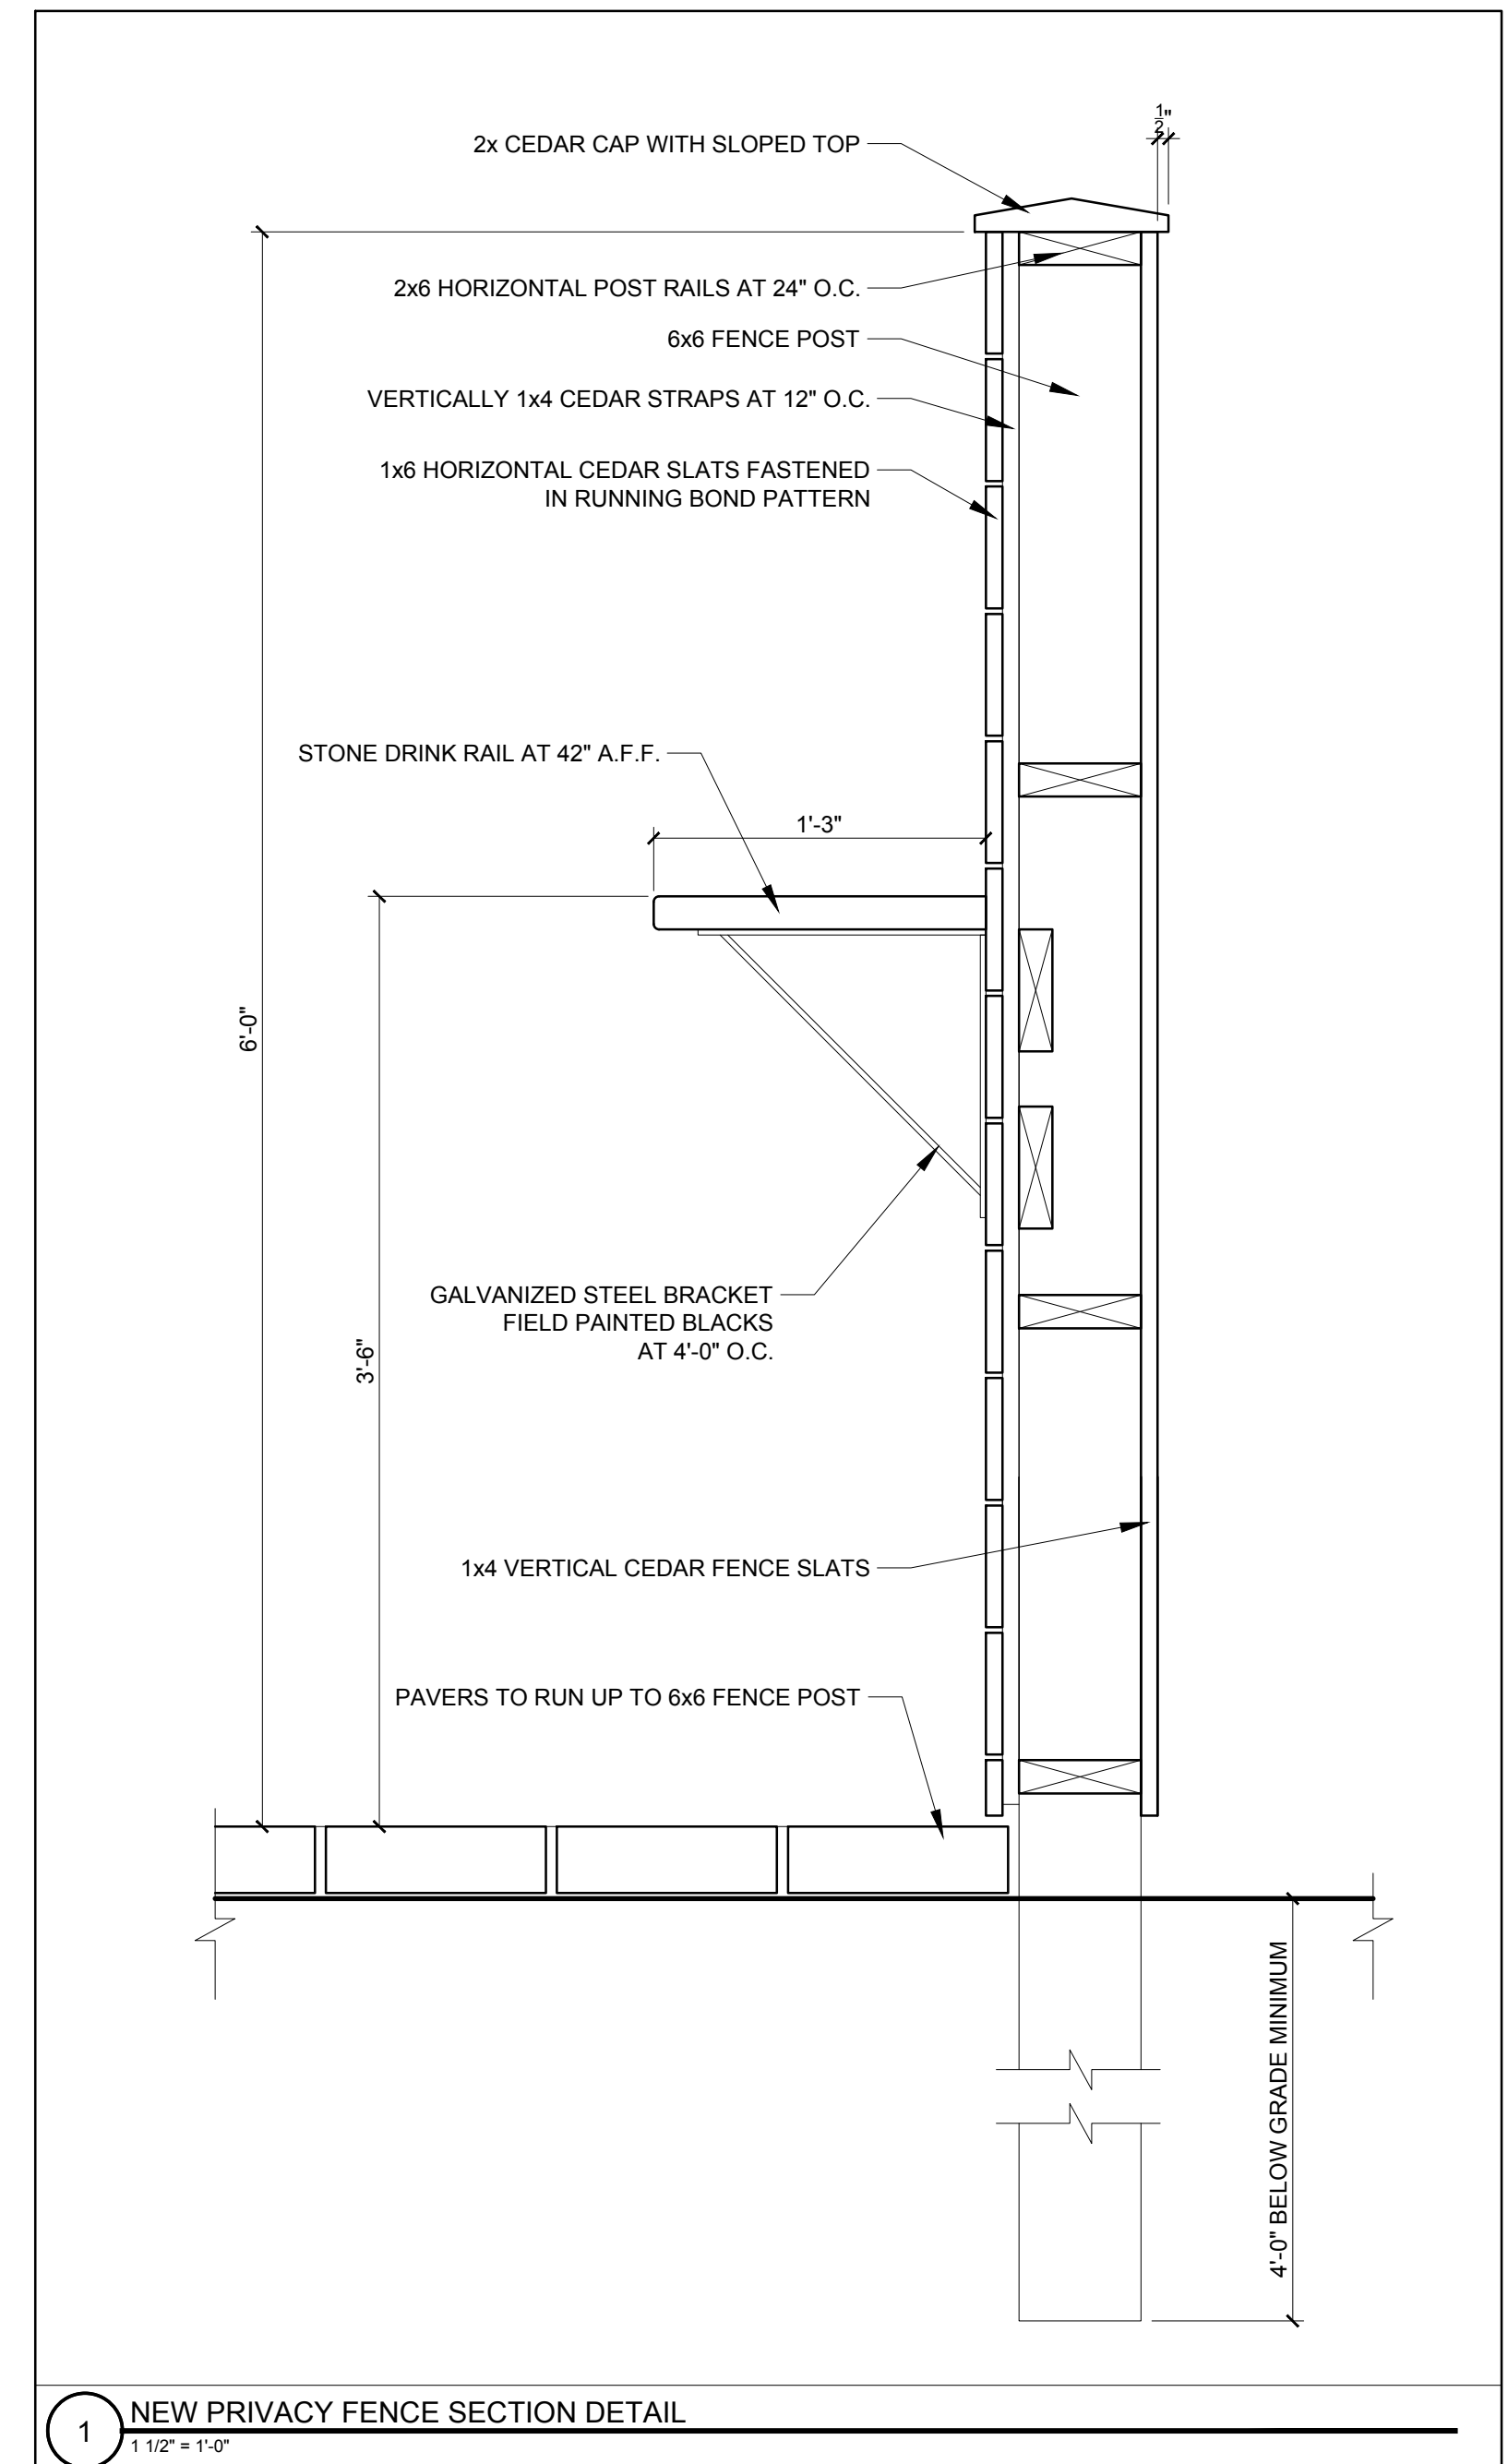

1 NEW PRIVACY FENCE SECTION DETAIL

1 1/2" = 1'-0"