



© 2017 RYAN SENATORE ARCHITECTURE

**TIPO - PATIO RENOVATION**  
182 OCEAN AVENUE  
PORTLAND, MAINE



**RYAN SENATORE ARCHITECTURE**  
565 CONGRESS STREET  
PORTLAND, MAINE 04101  
207-650-6414  
senatorearchitecture.com

**CONSULTANTS:**  
Structural Integrity  
77 Oak Street  
Portland, ME 04101  
207-774-4814

**REVISIONS:**  
△ - REVISED - 08/14/17

DATE: APRIL 27, 2017

PROJECT No. 1634-A


DRAWN BY: JPF

CHECKED BY: RJS


SCALE: AS NOTED

SHEET TITLE:  
**DETAILS**


**A5-0**

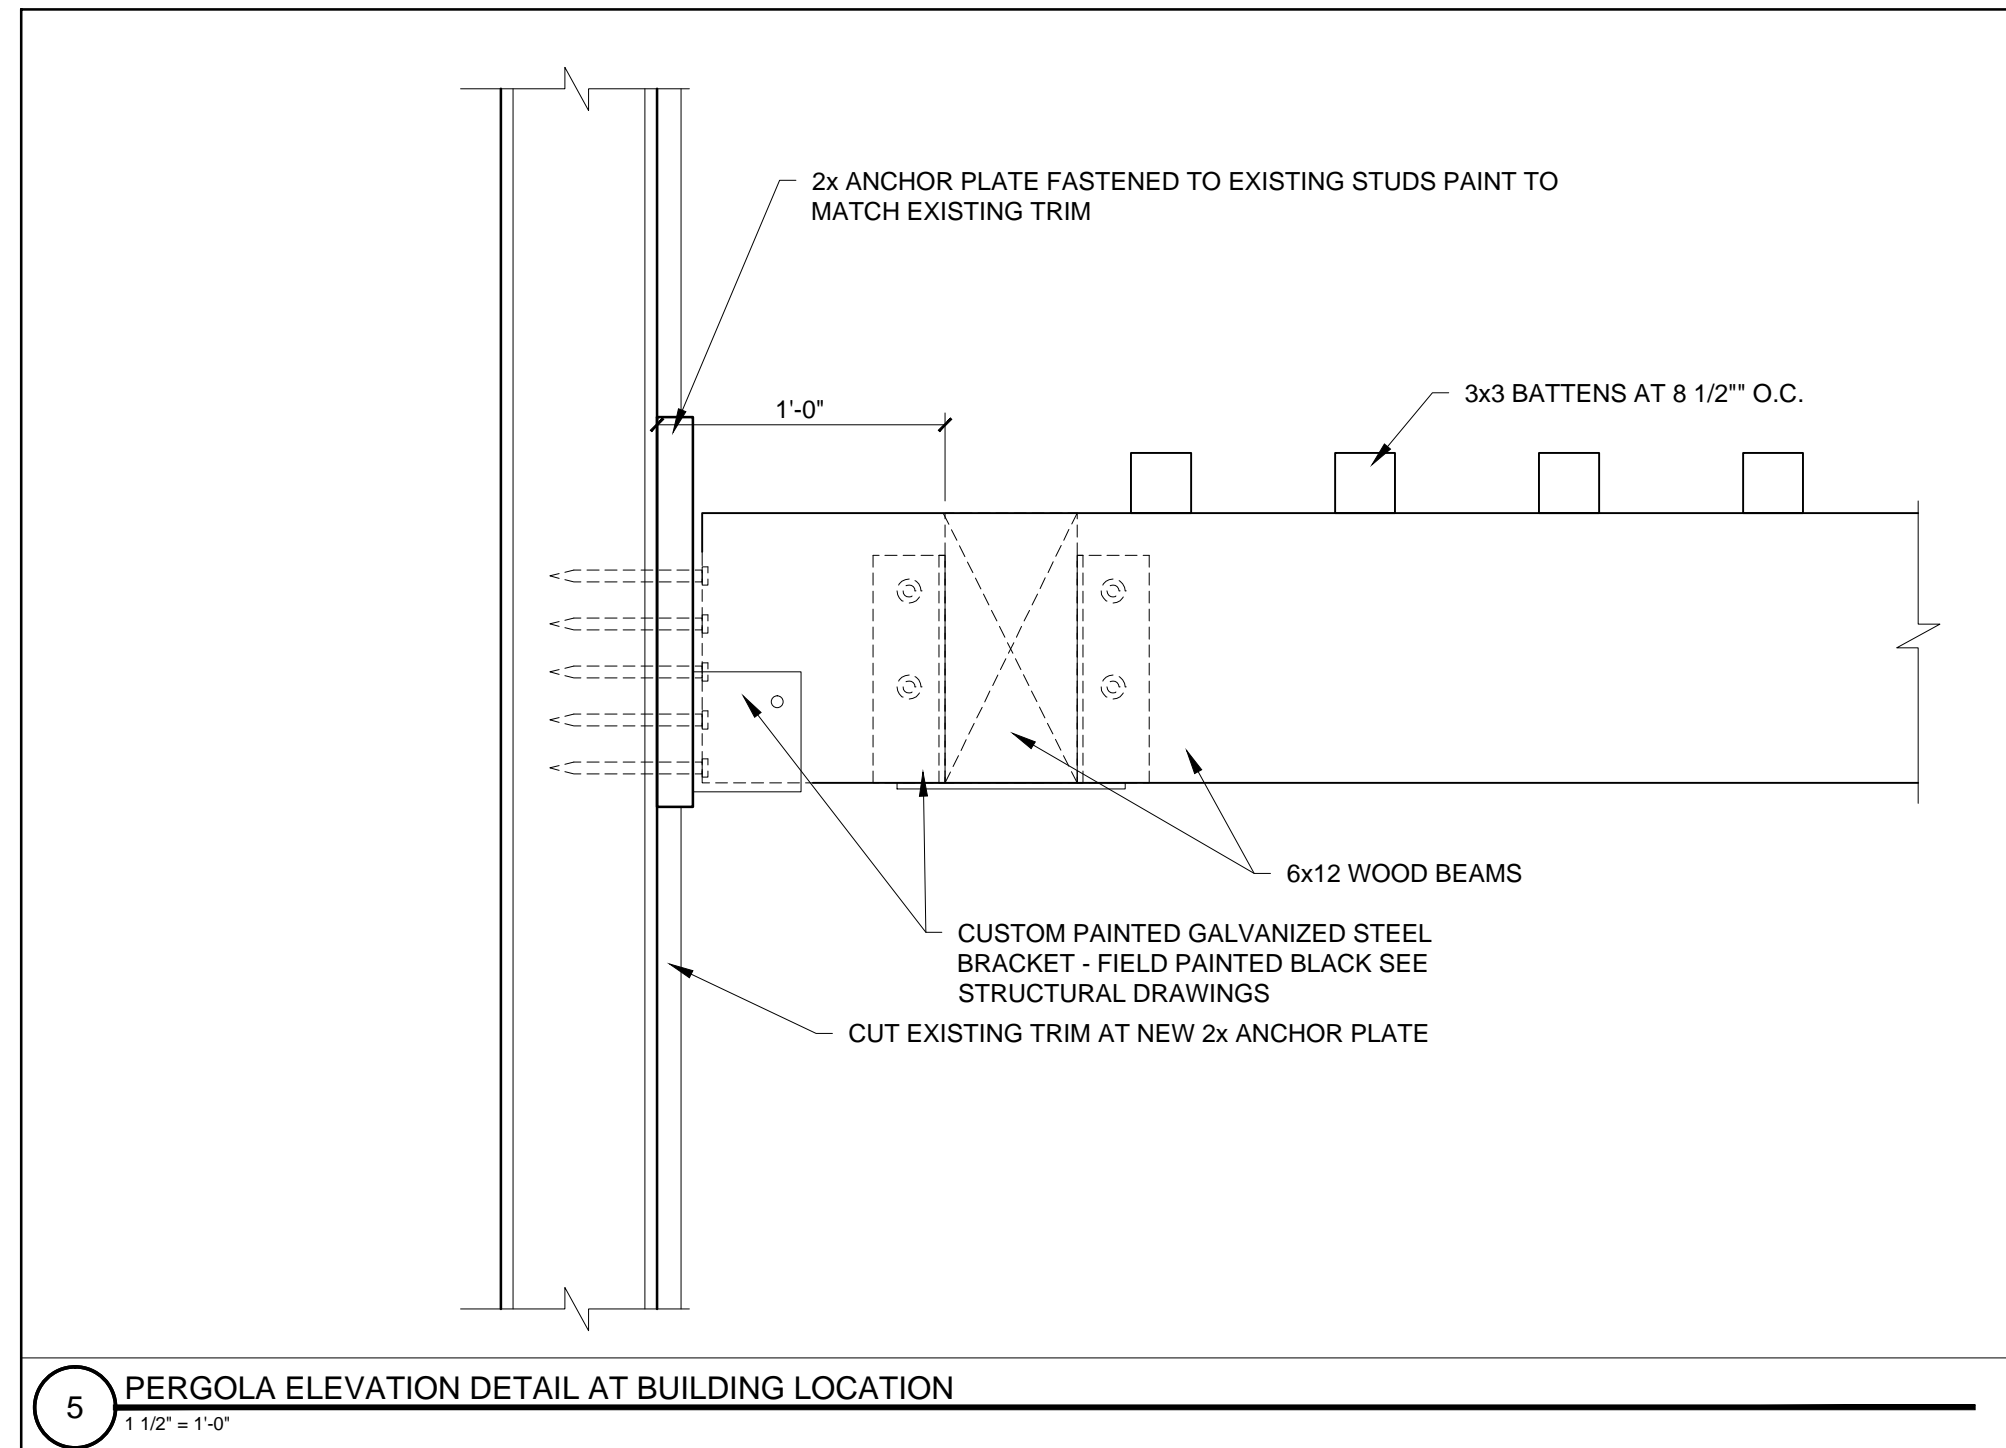


**5** PERGOLA ELEVATION DETAIL AT BUILDING LOCATION  
1 1/2" = 1'-0"

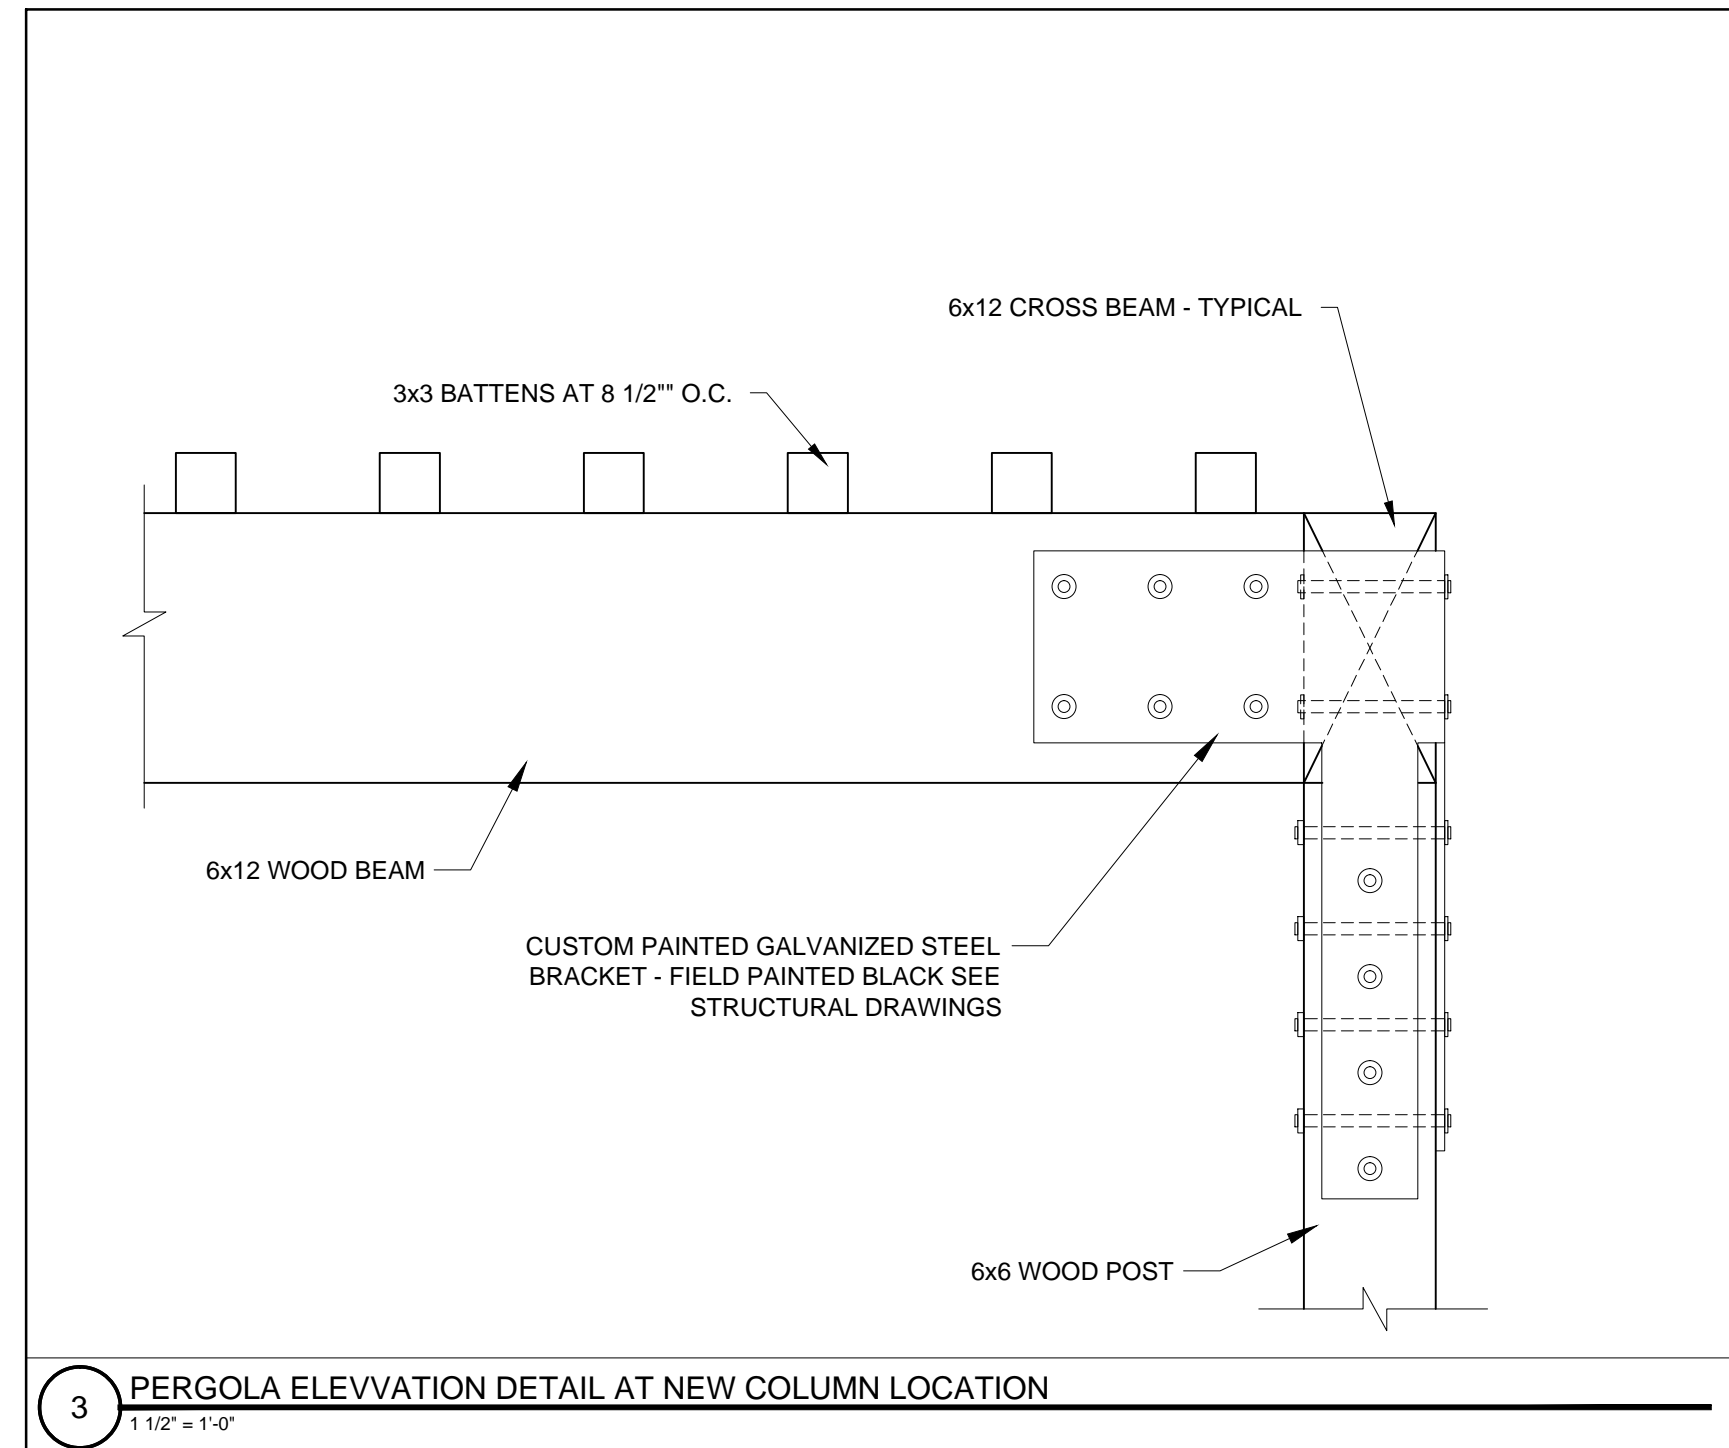


**3** PERGOLA ELEVATION DETAIL AT NEW COLUMN LOCATION  
1 1/2" = 1'-0"

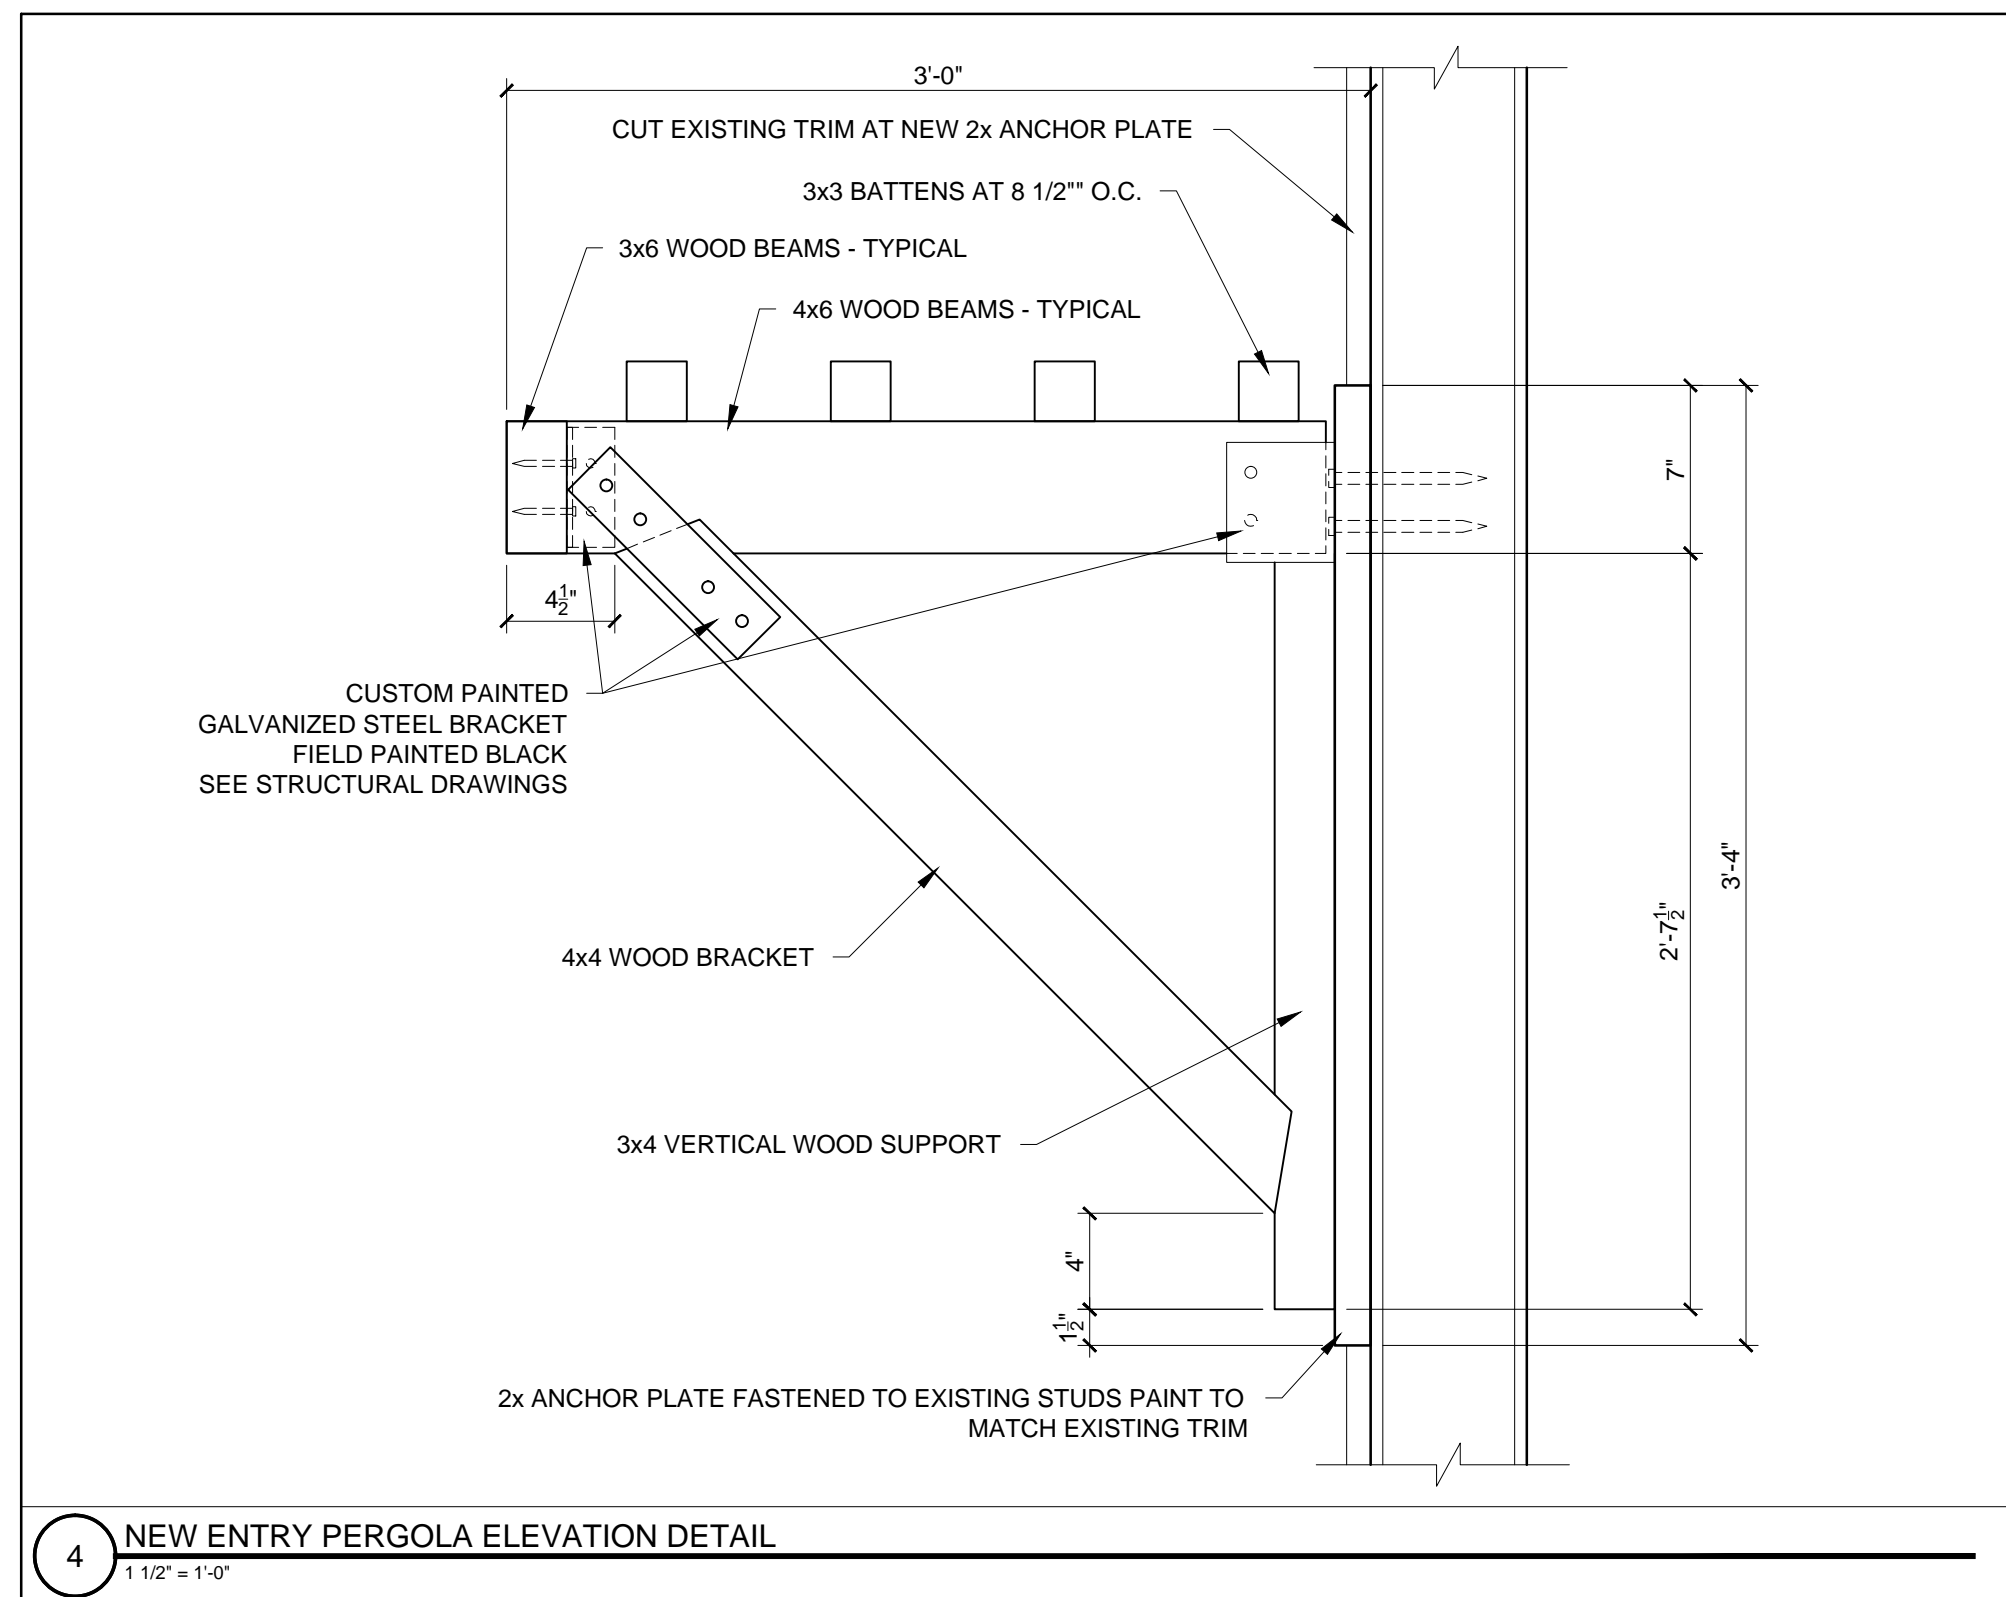

**4** NEW ENTRY PERGOLA ELEVATION DETAIL  
1 1/2" = 1'-0"

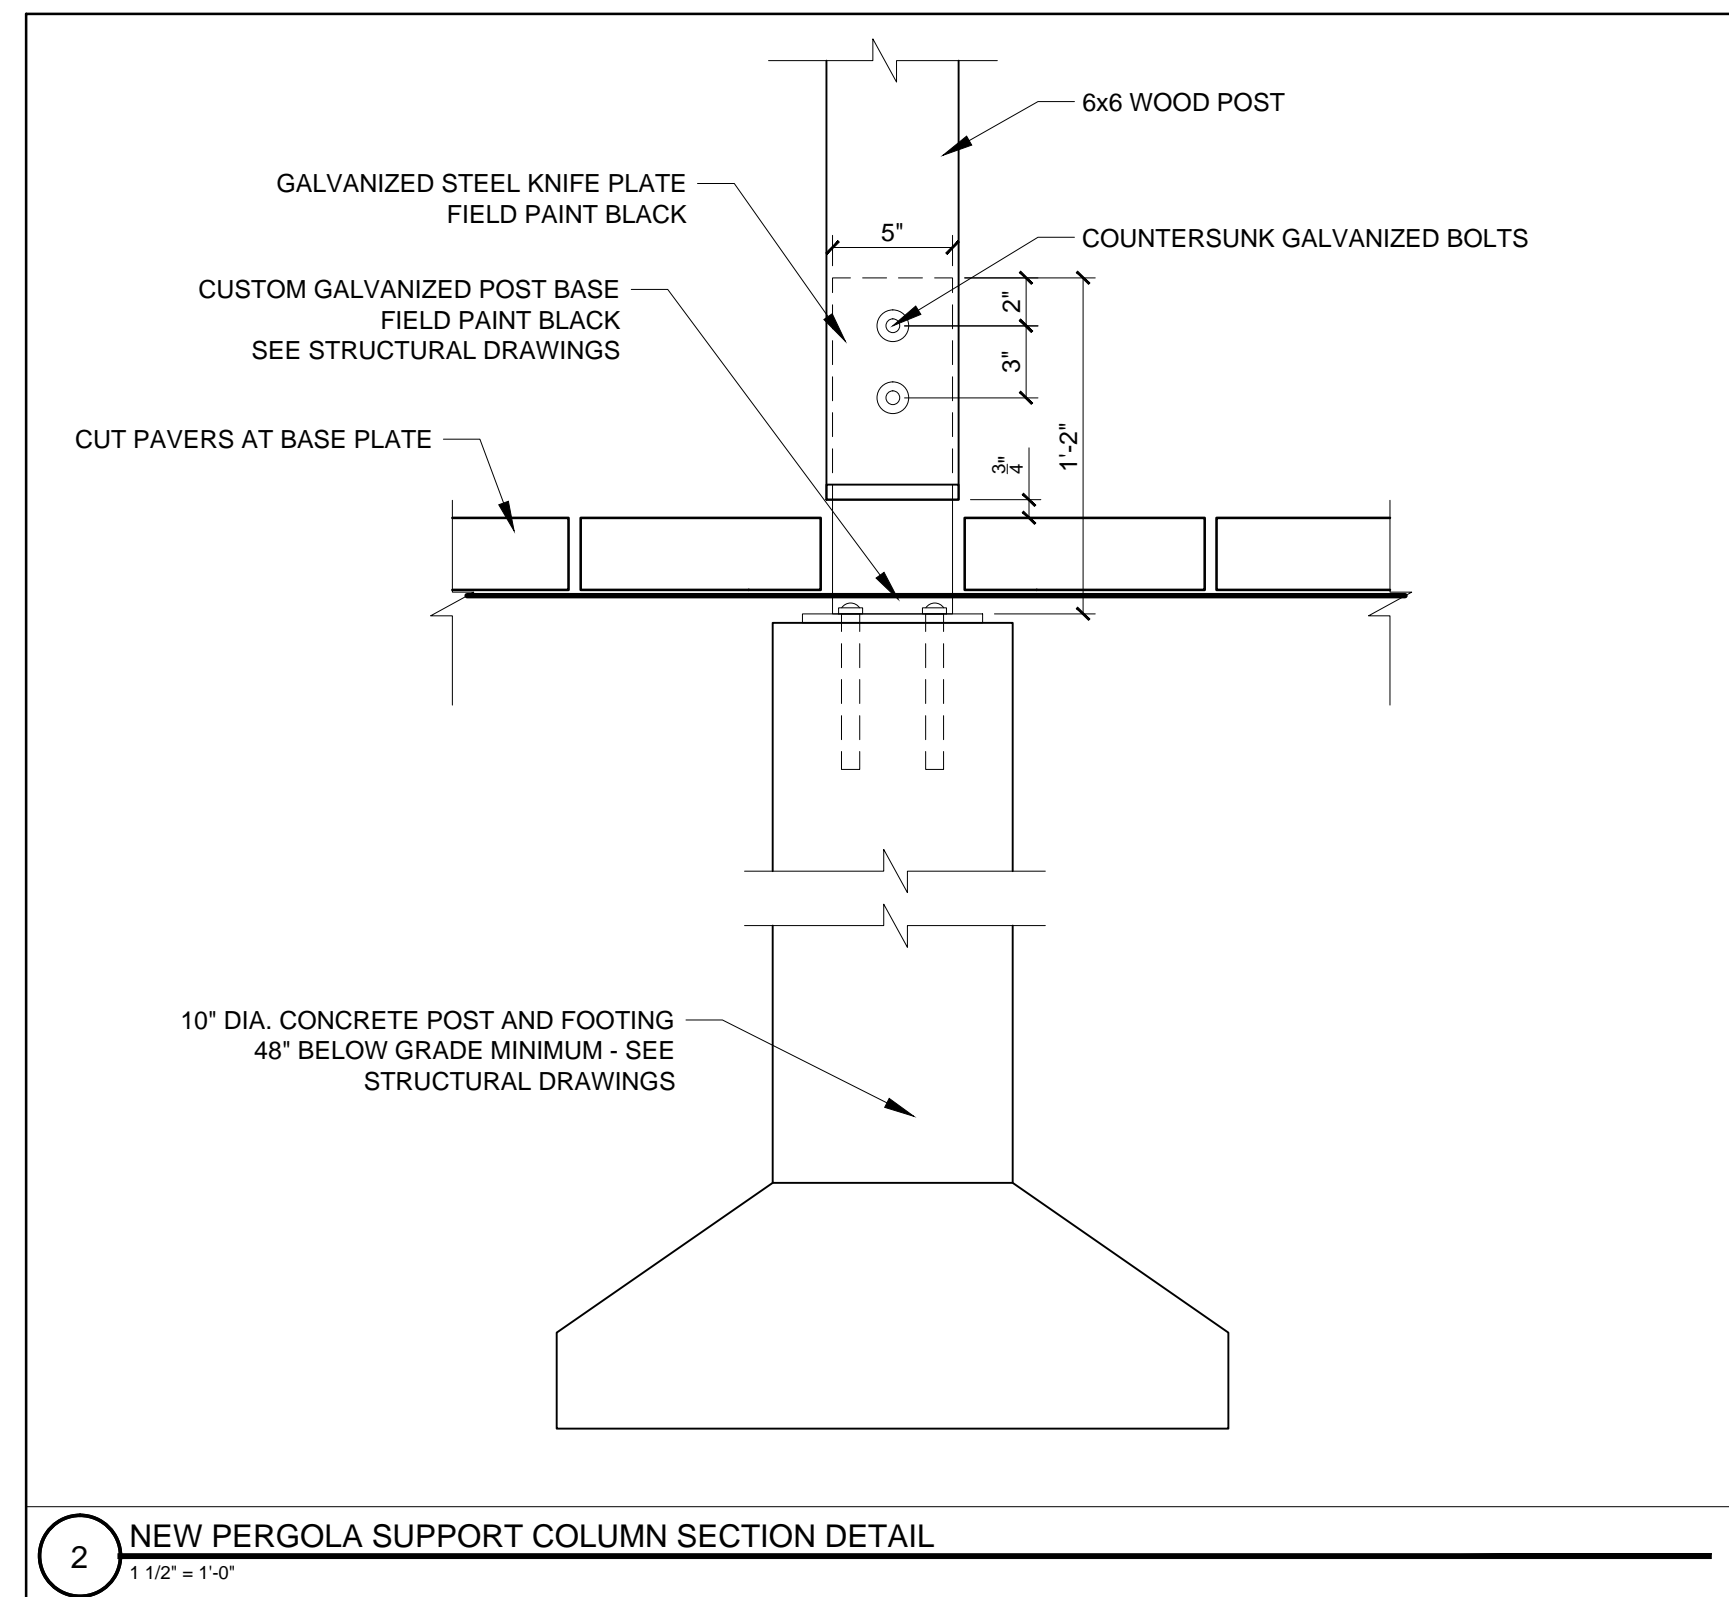

**2** NEW PERGOLA SUPPORT COLUMN SECTION DETAIL  
1 1/2" = 1'-0"

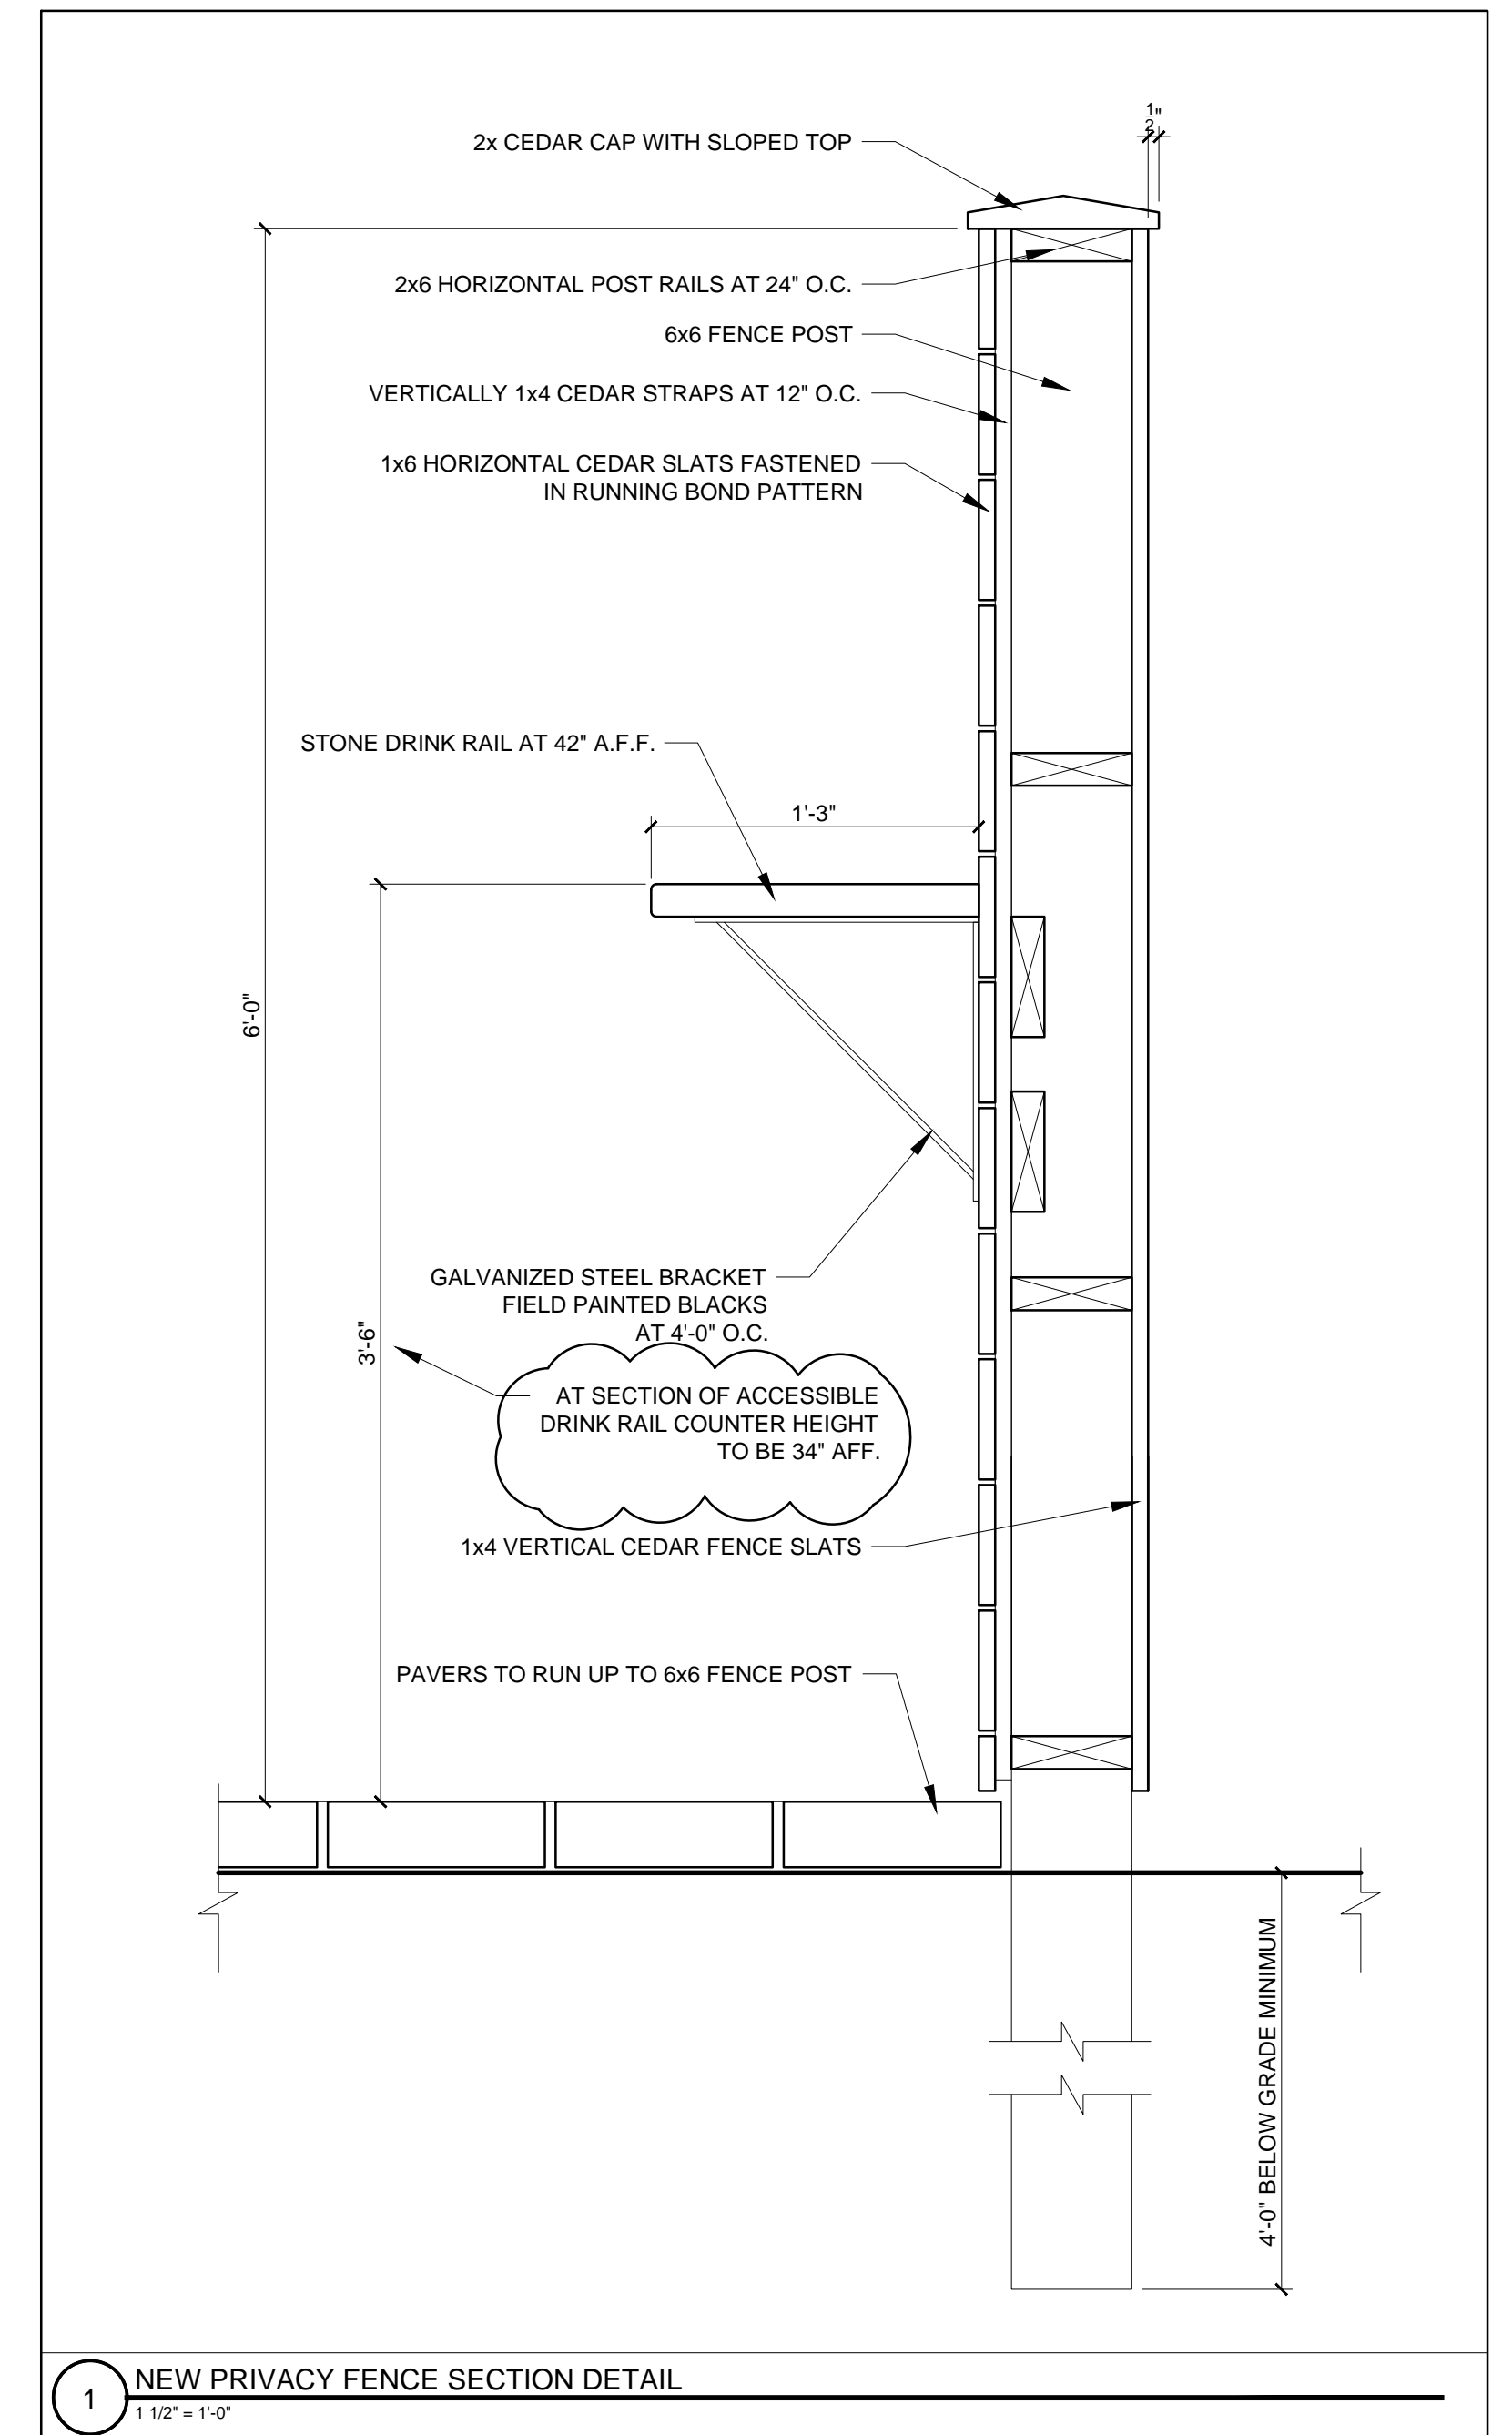

**1** NEW PRIVACY FENCE SECTION DETAIL  
1 1/2" = 1'-0"