




**Walton Street 3 Unit**  
15 Walton Street  
Portland Maine 04103

JOB: 11024

ISSUE DATE	ISSUE DATE
PRELIM.	08-25-11
Board	Not Rec'd
CD's	10-12-11
REV. 1	-
REV. 2	-
PRINT	11-04-11

BUILDING SECTIONS

**A3.1**

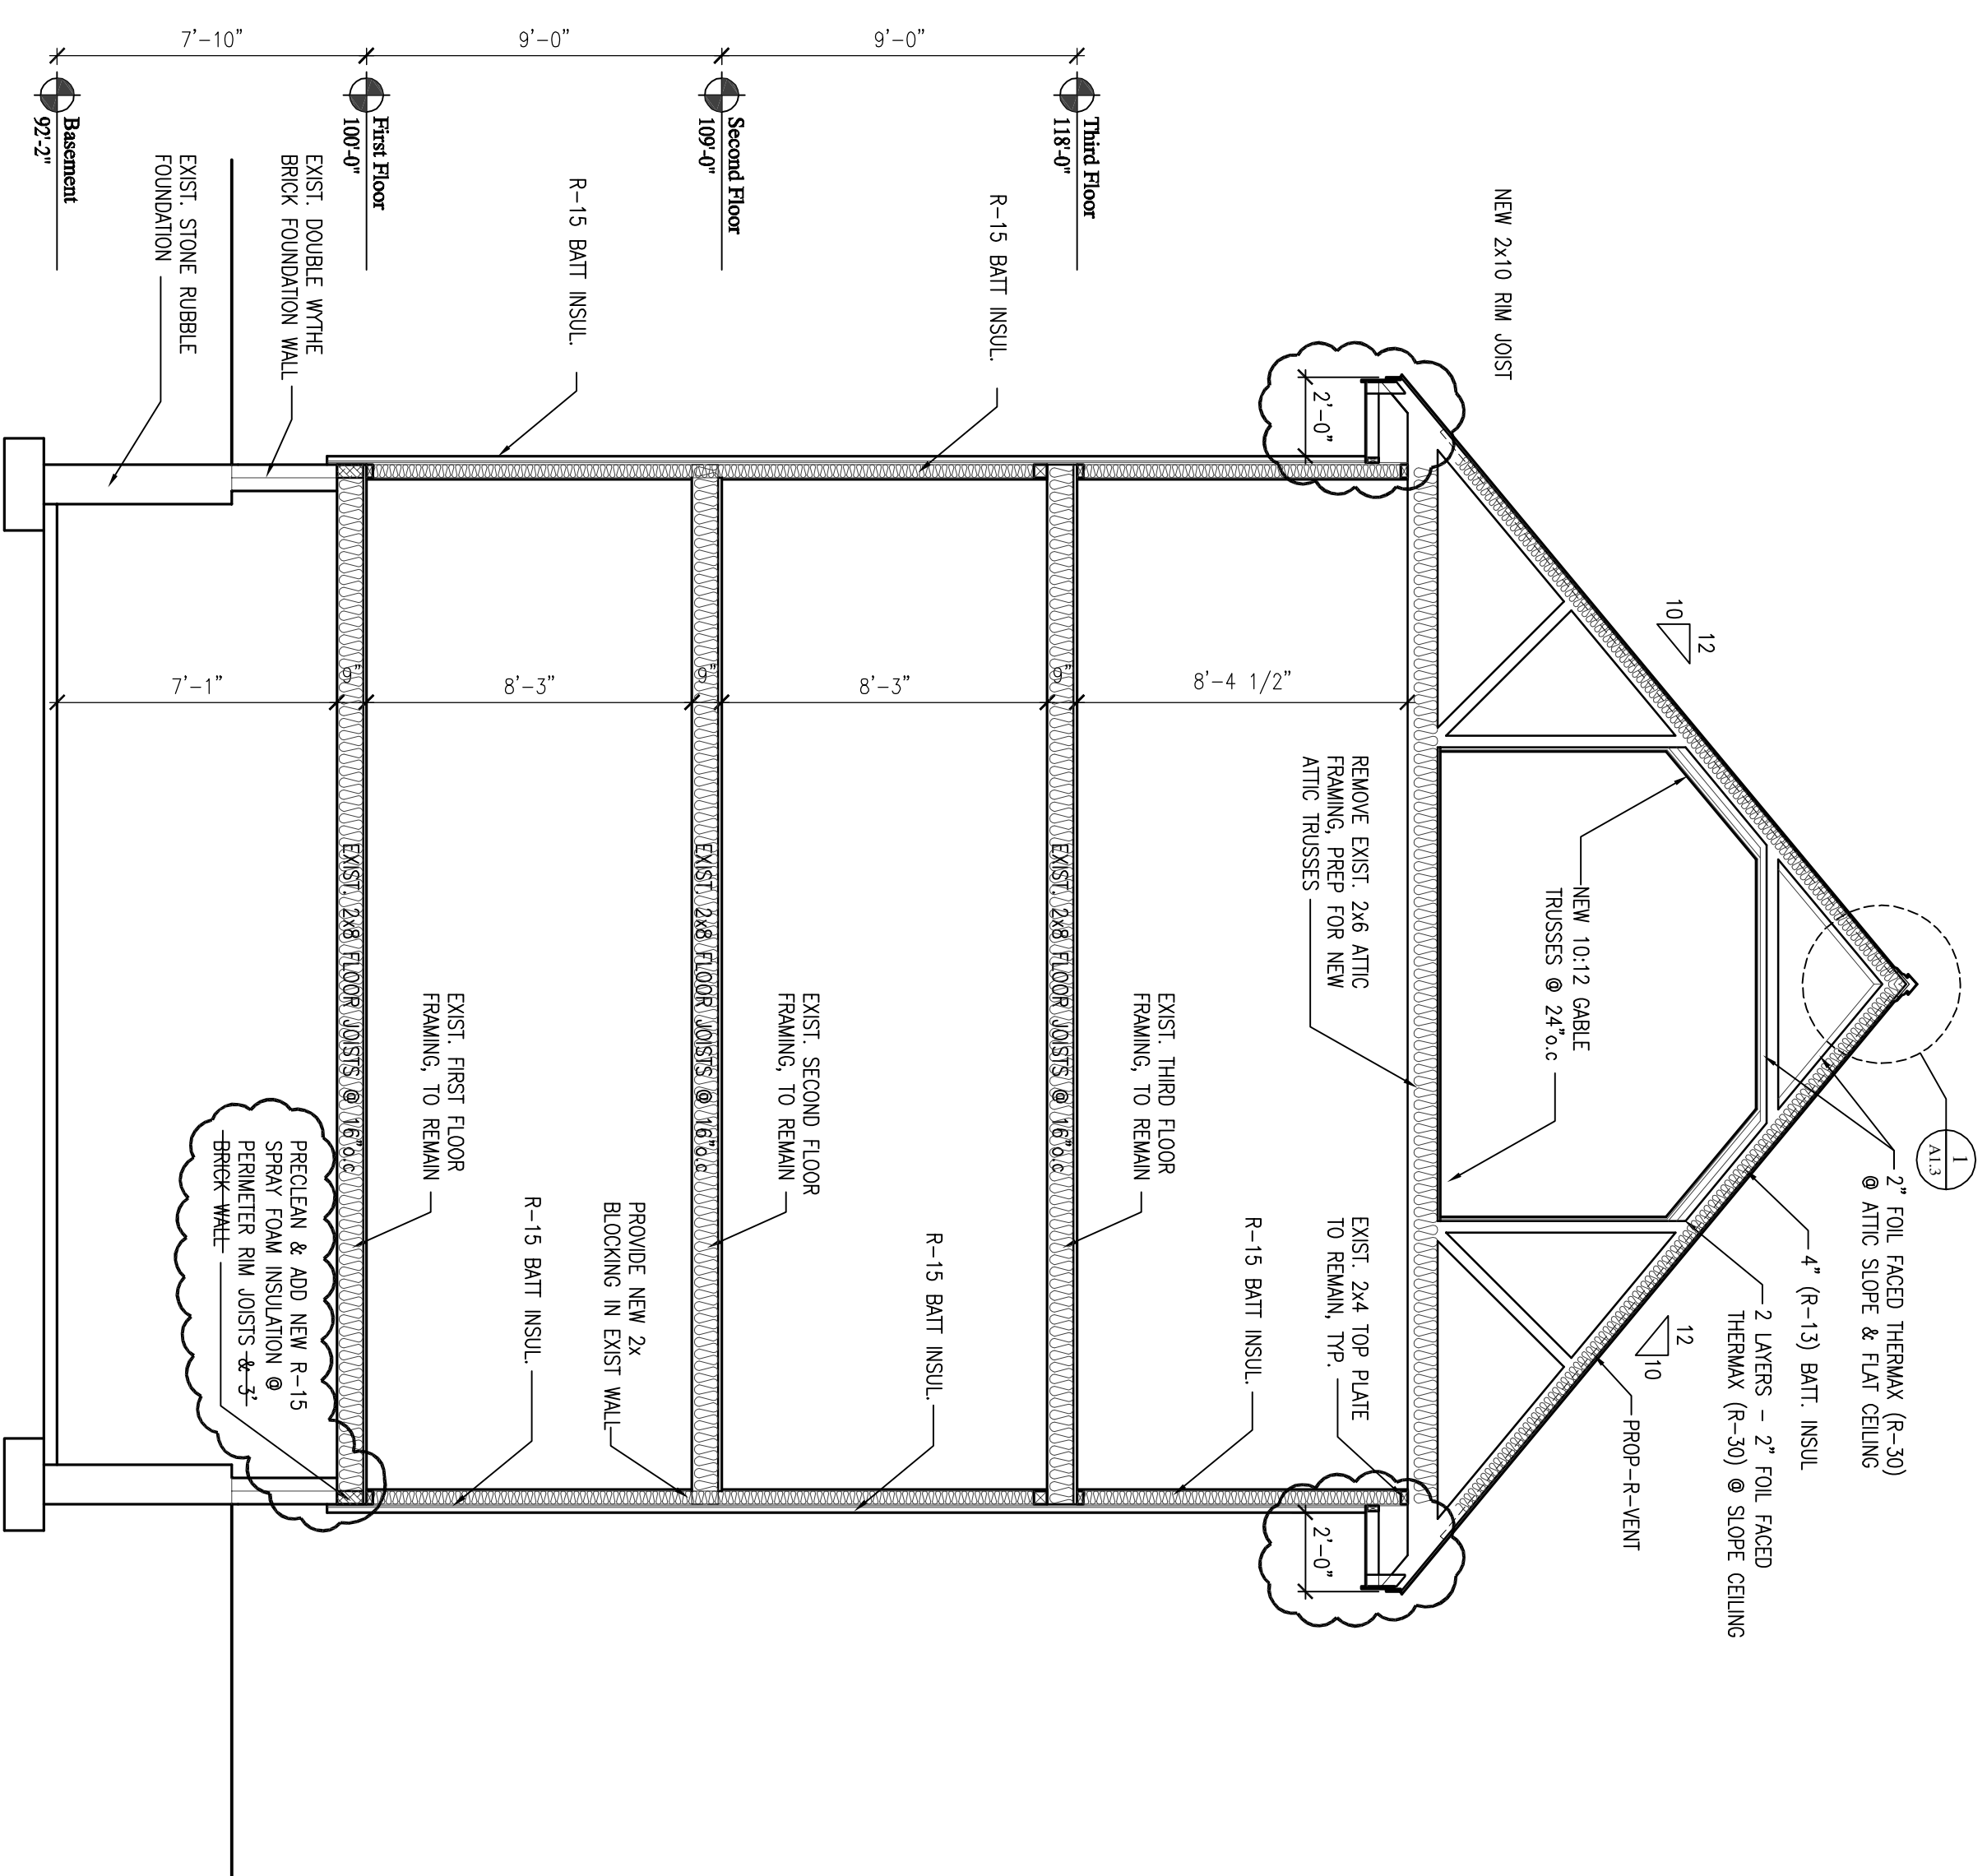

**A** BUILDING SECTION  
A3.1 SCALE: 1/4" = 1'-0"

AMENDED PERMIT SET 11-15-11