



Walton Street 3 Unit


15 Walton Street
Portland Maine 04103

JOB: 11024


ISSUE DATE
PRELIM. 08-25-11
Board Not Rec'd
CDs 10-12-11
REV. 1 -
REV. 2 -
PRINT 10-12-11

BUILDING SECTIONS

A3.1

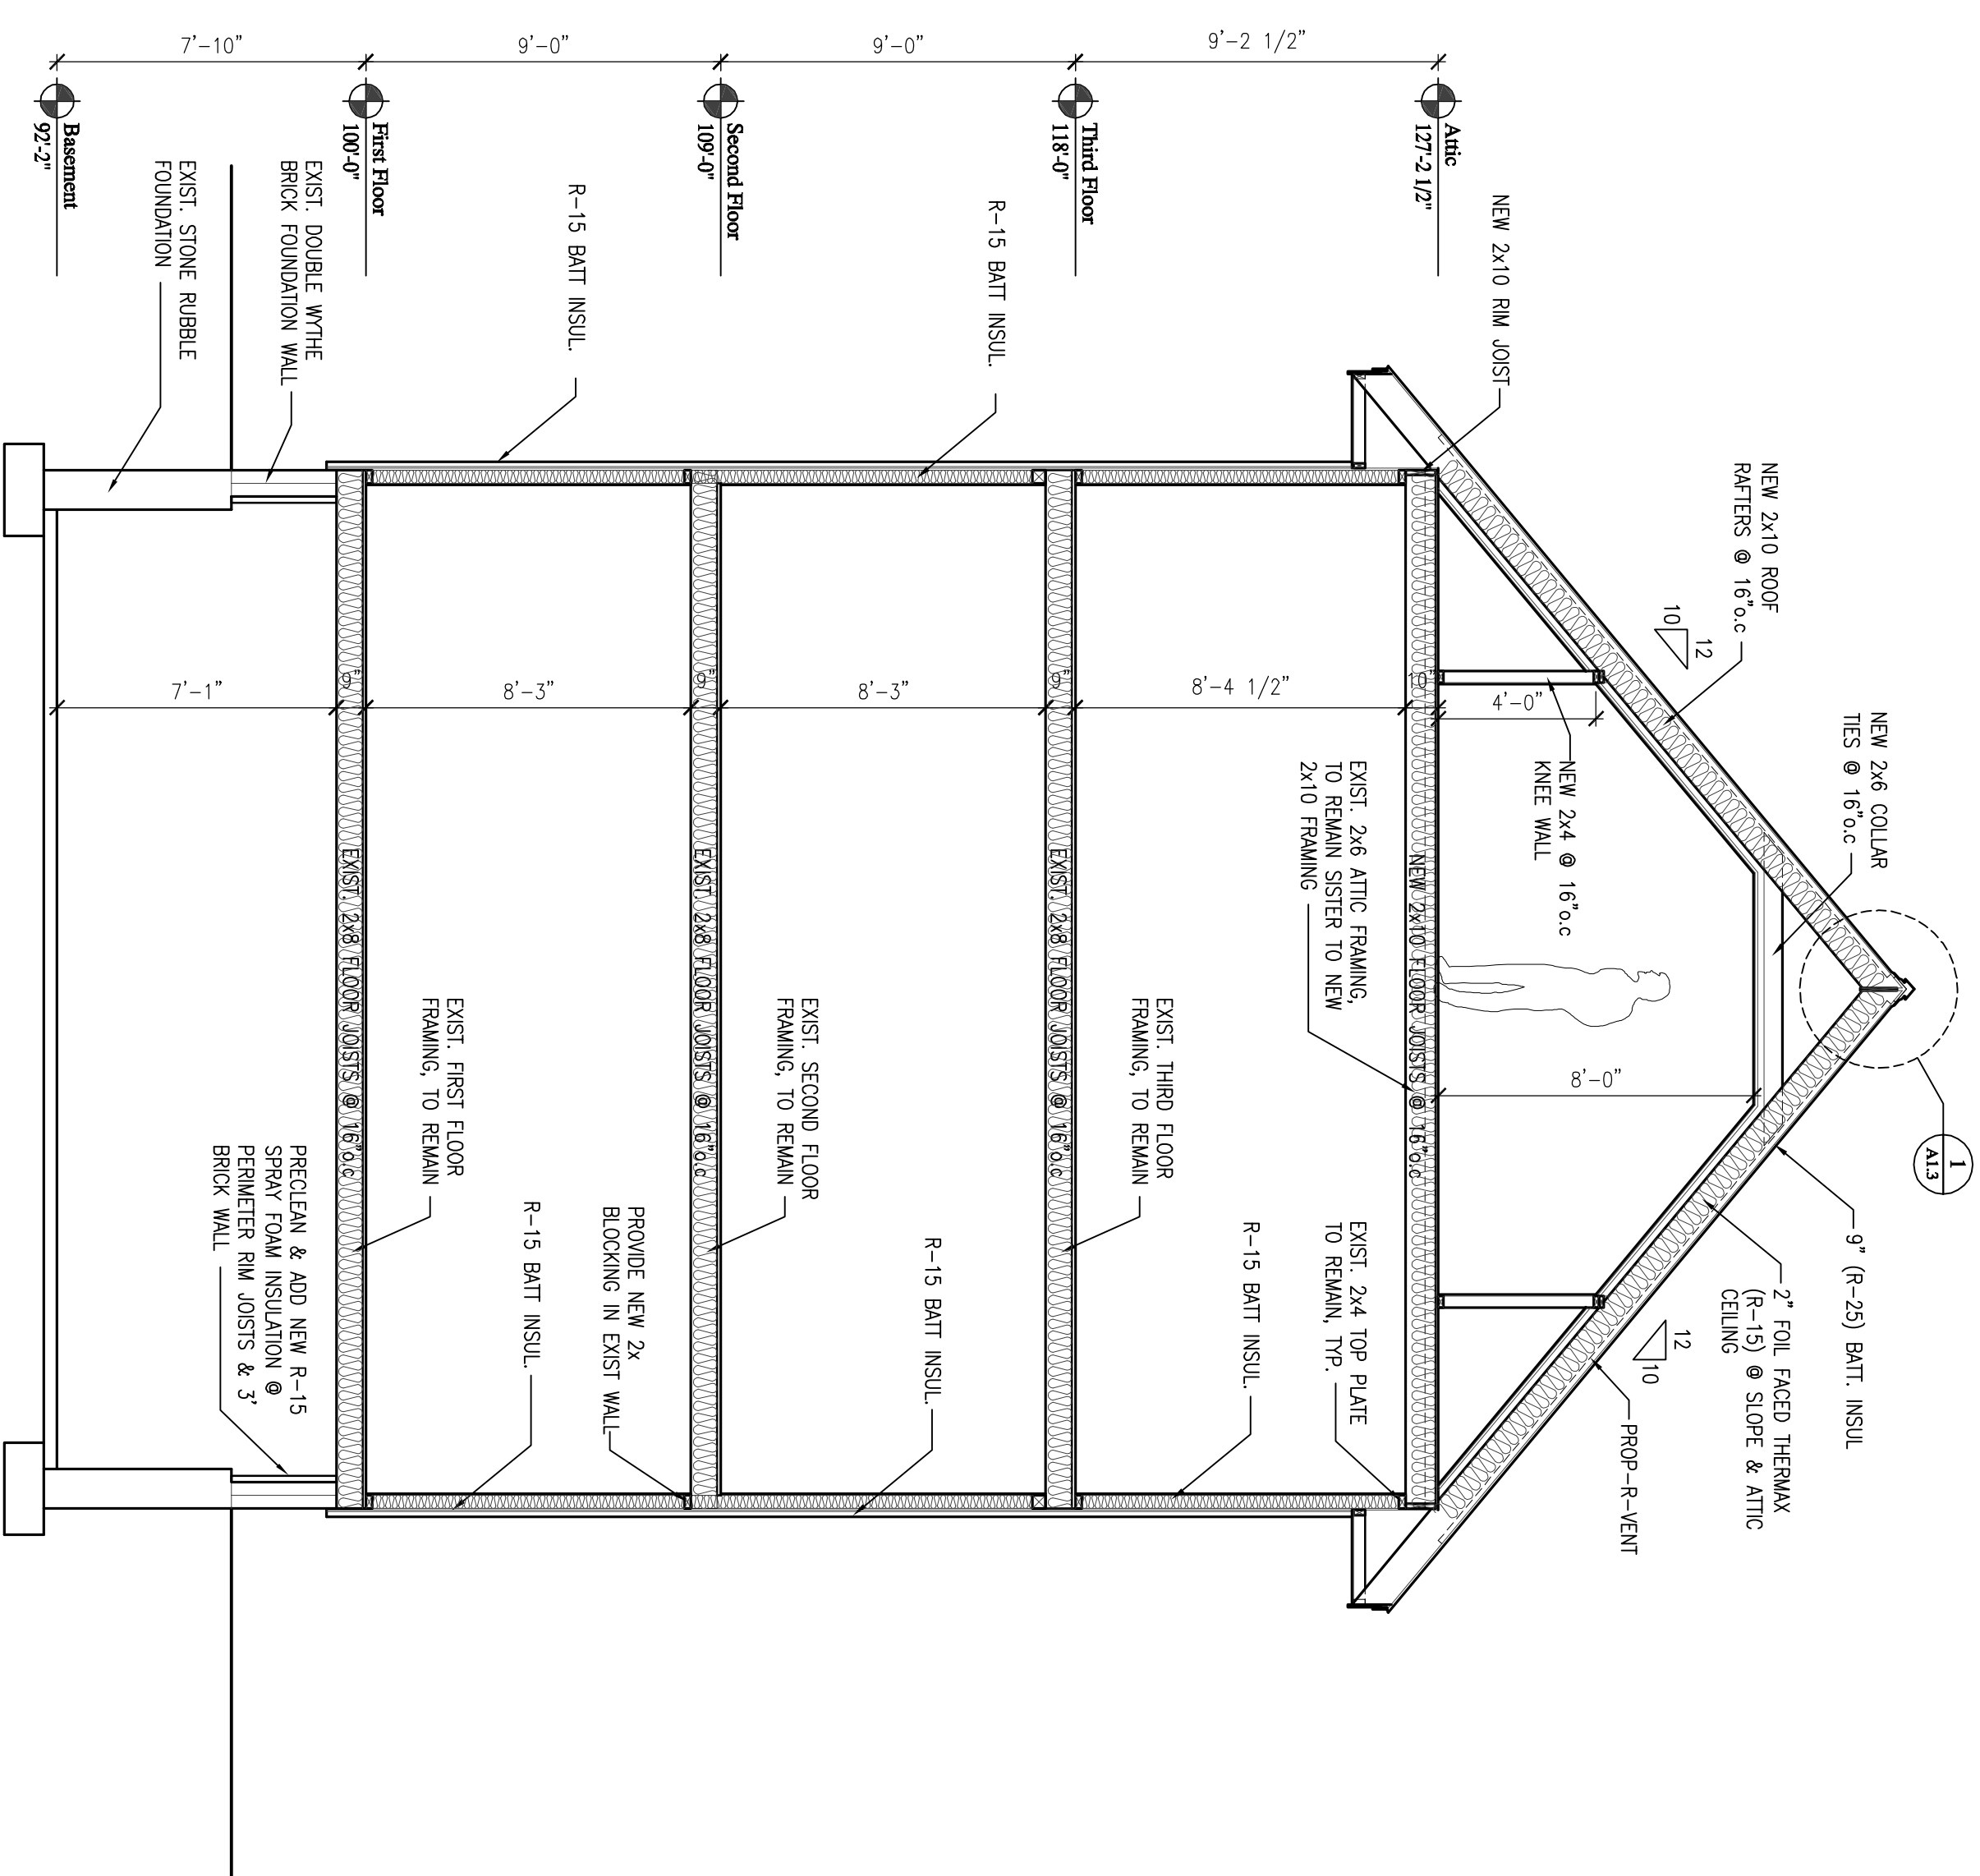

A BUILDING SECTION
A3.1 SCALE: 1/4" = 1'-0"

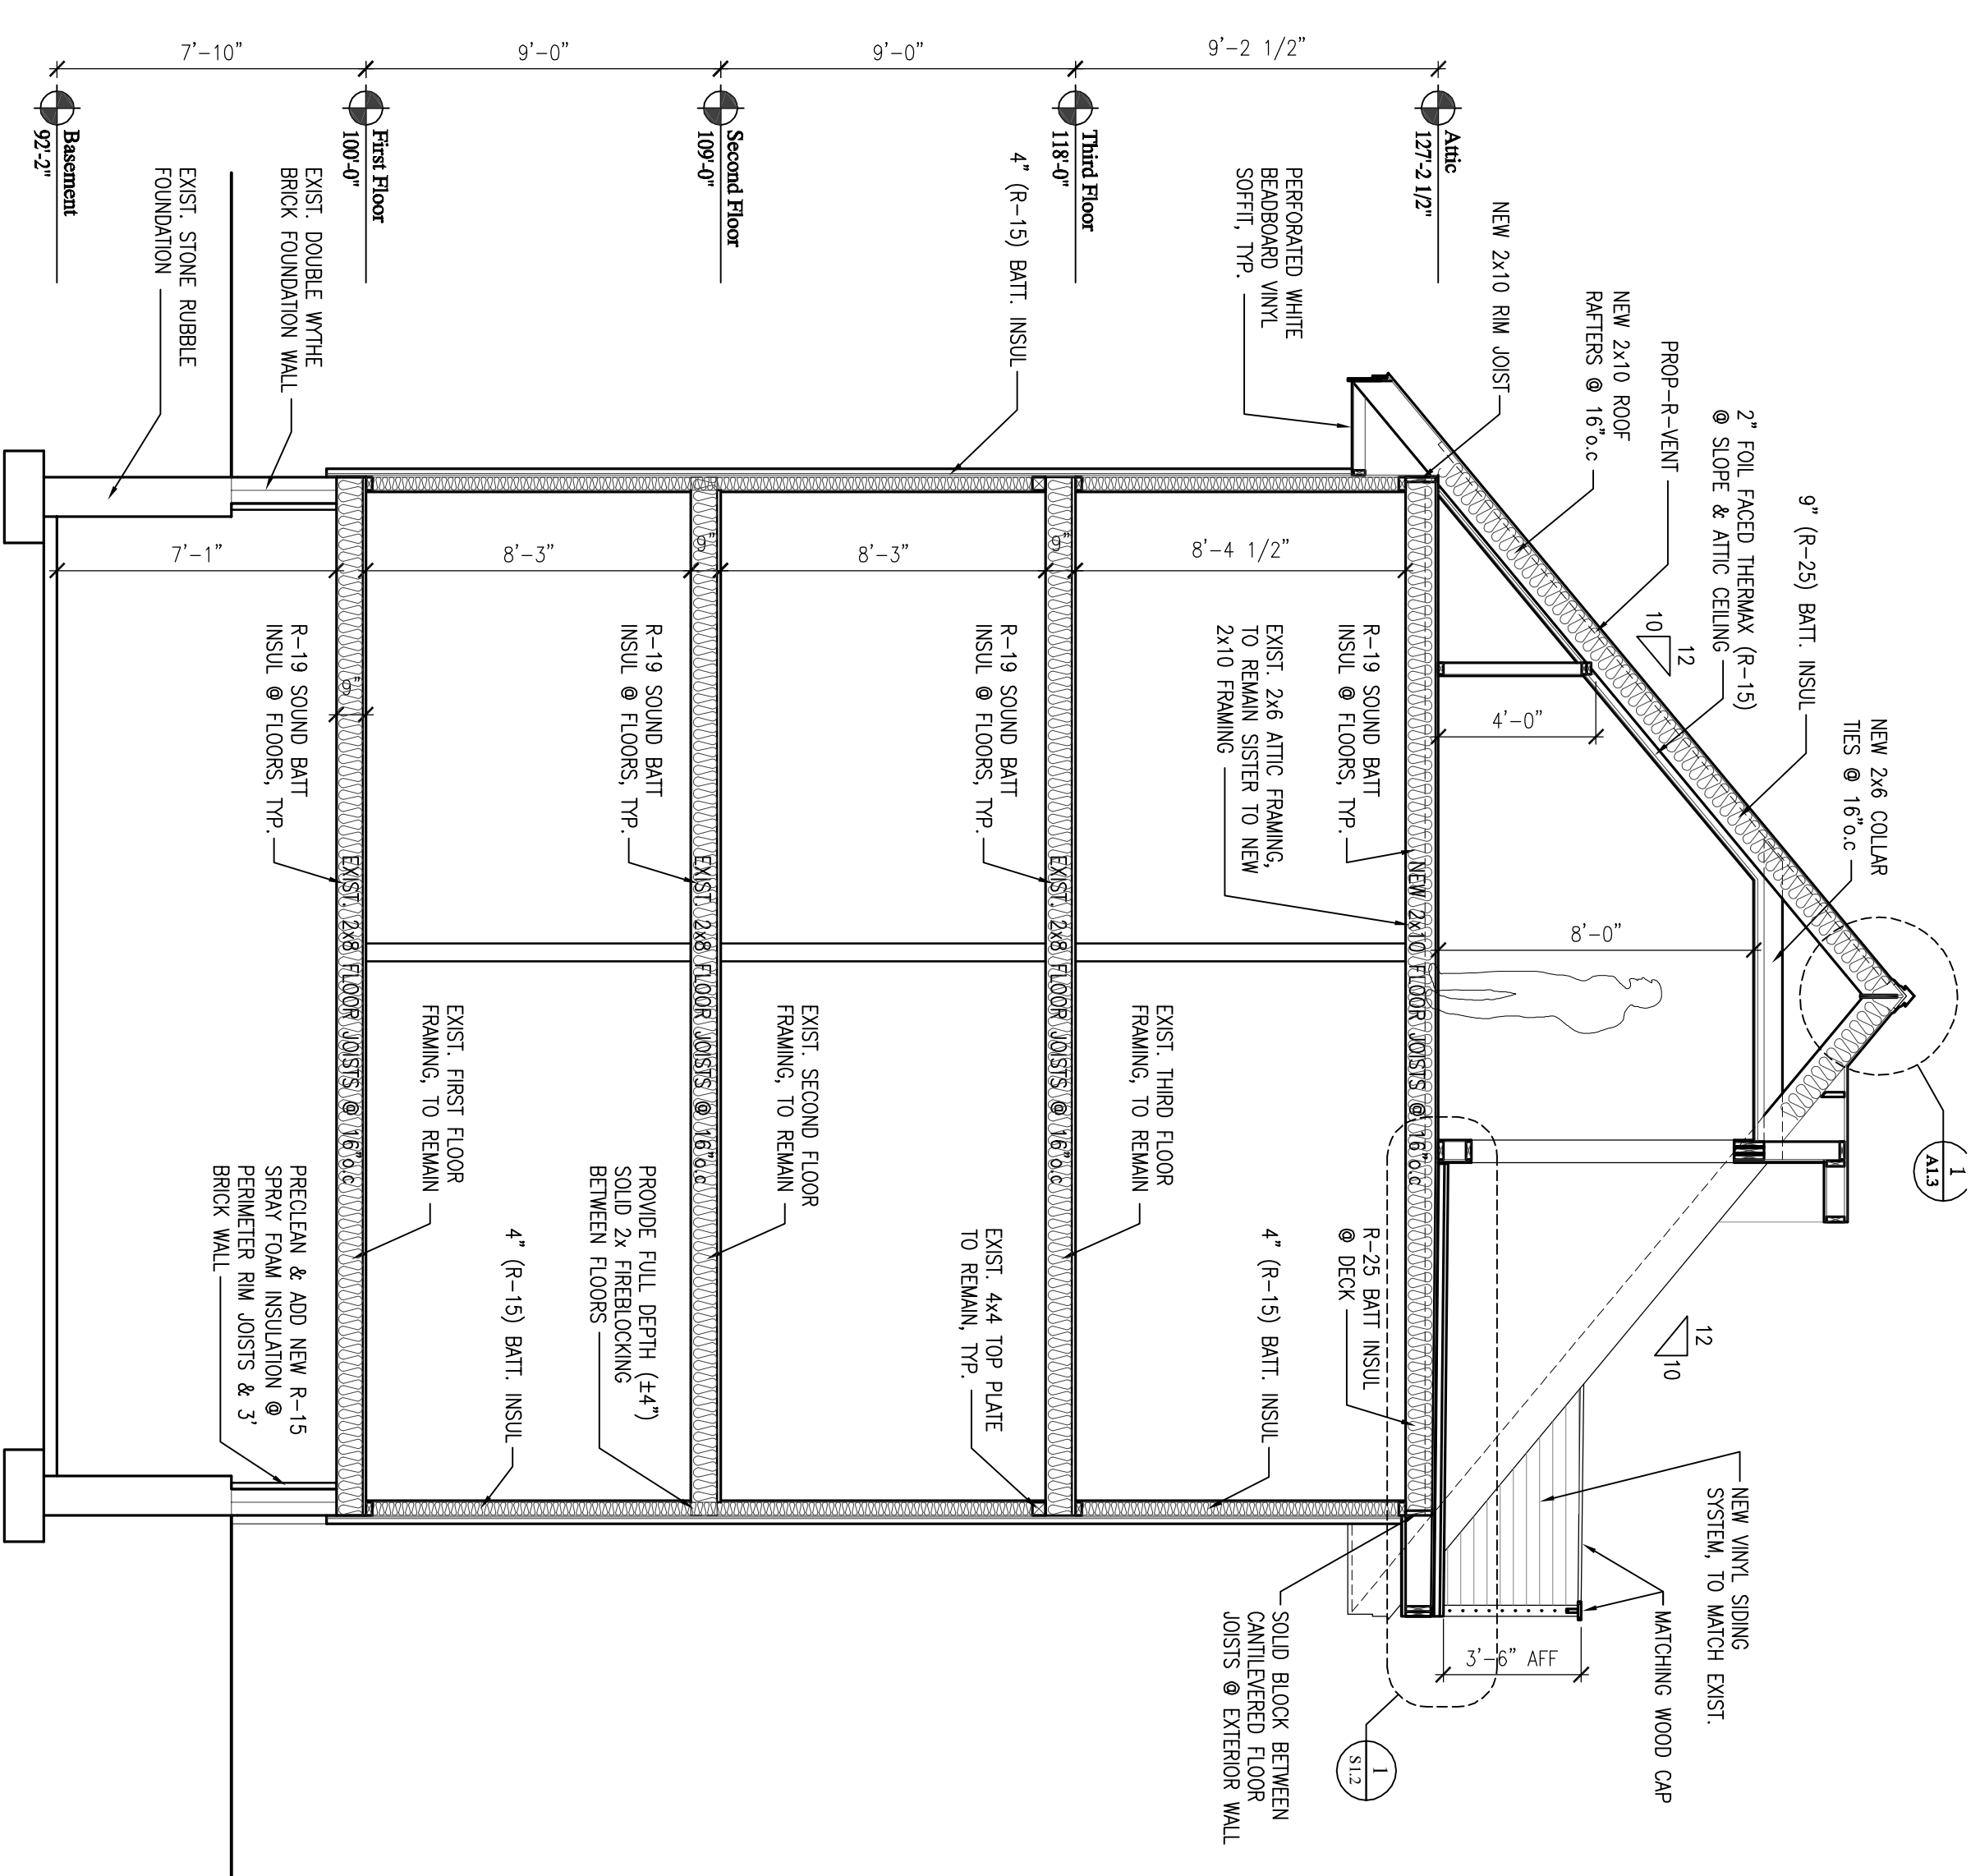

B BUILDING SECTION
A3.1 SCALE: 1/4" = 1'-0"

PERMIT SET 10-12-11