



A ENLARGED KITCHEN PLAN
Scale: 1/2" = 1'-0"

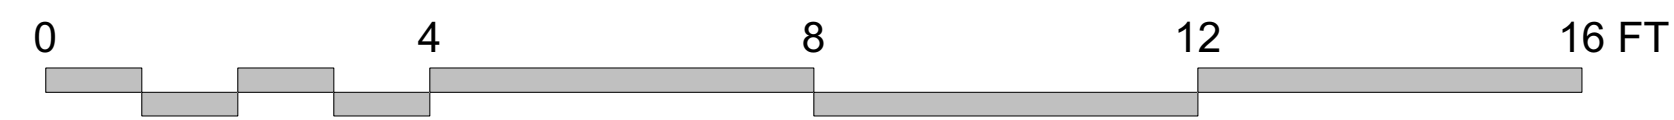


CABINETRY NOTES:


FULL OVERLAY
WHITE
SHAKER STYLE
2 1/4" RAILS & STILES
1/8" REVEAL

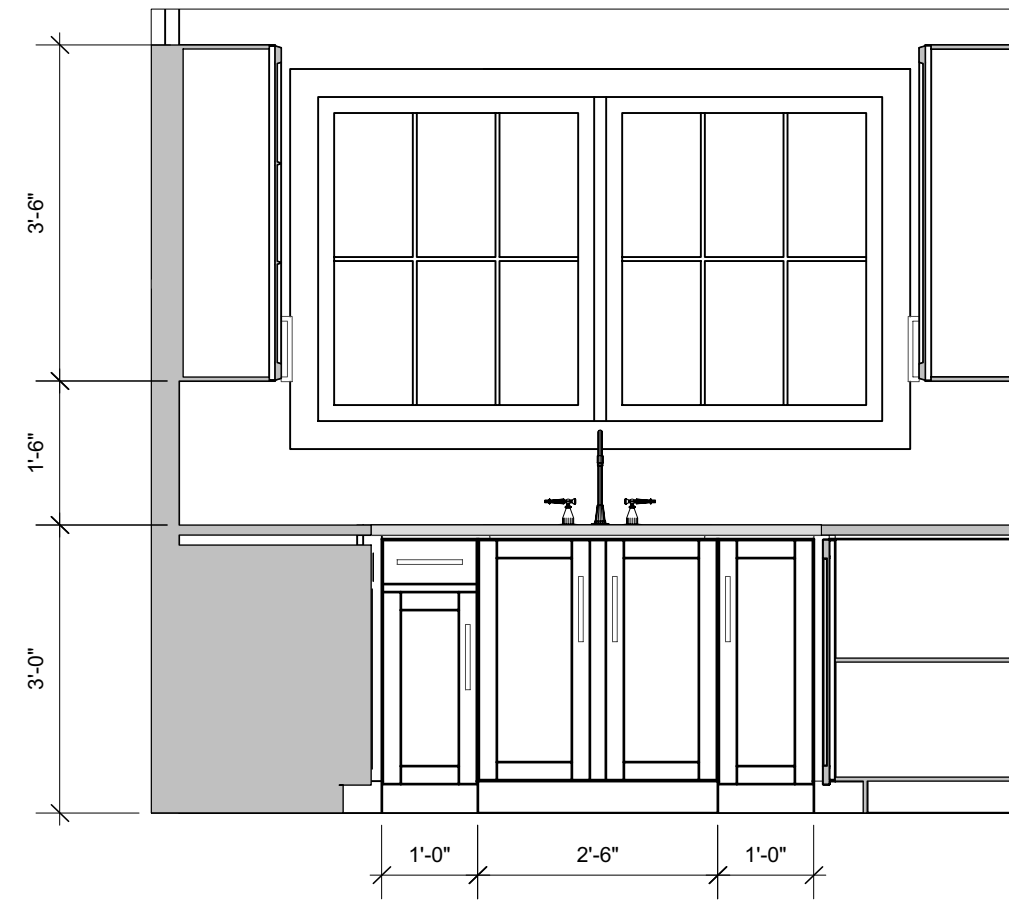


3 SINK ELEVATION
Scale: 1/2" = 1'-0"

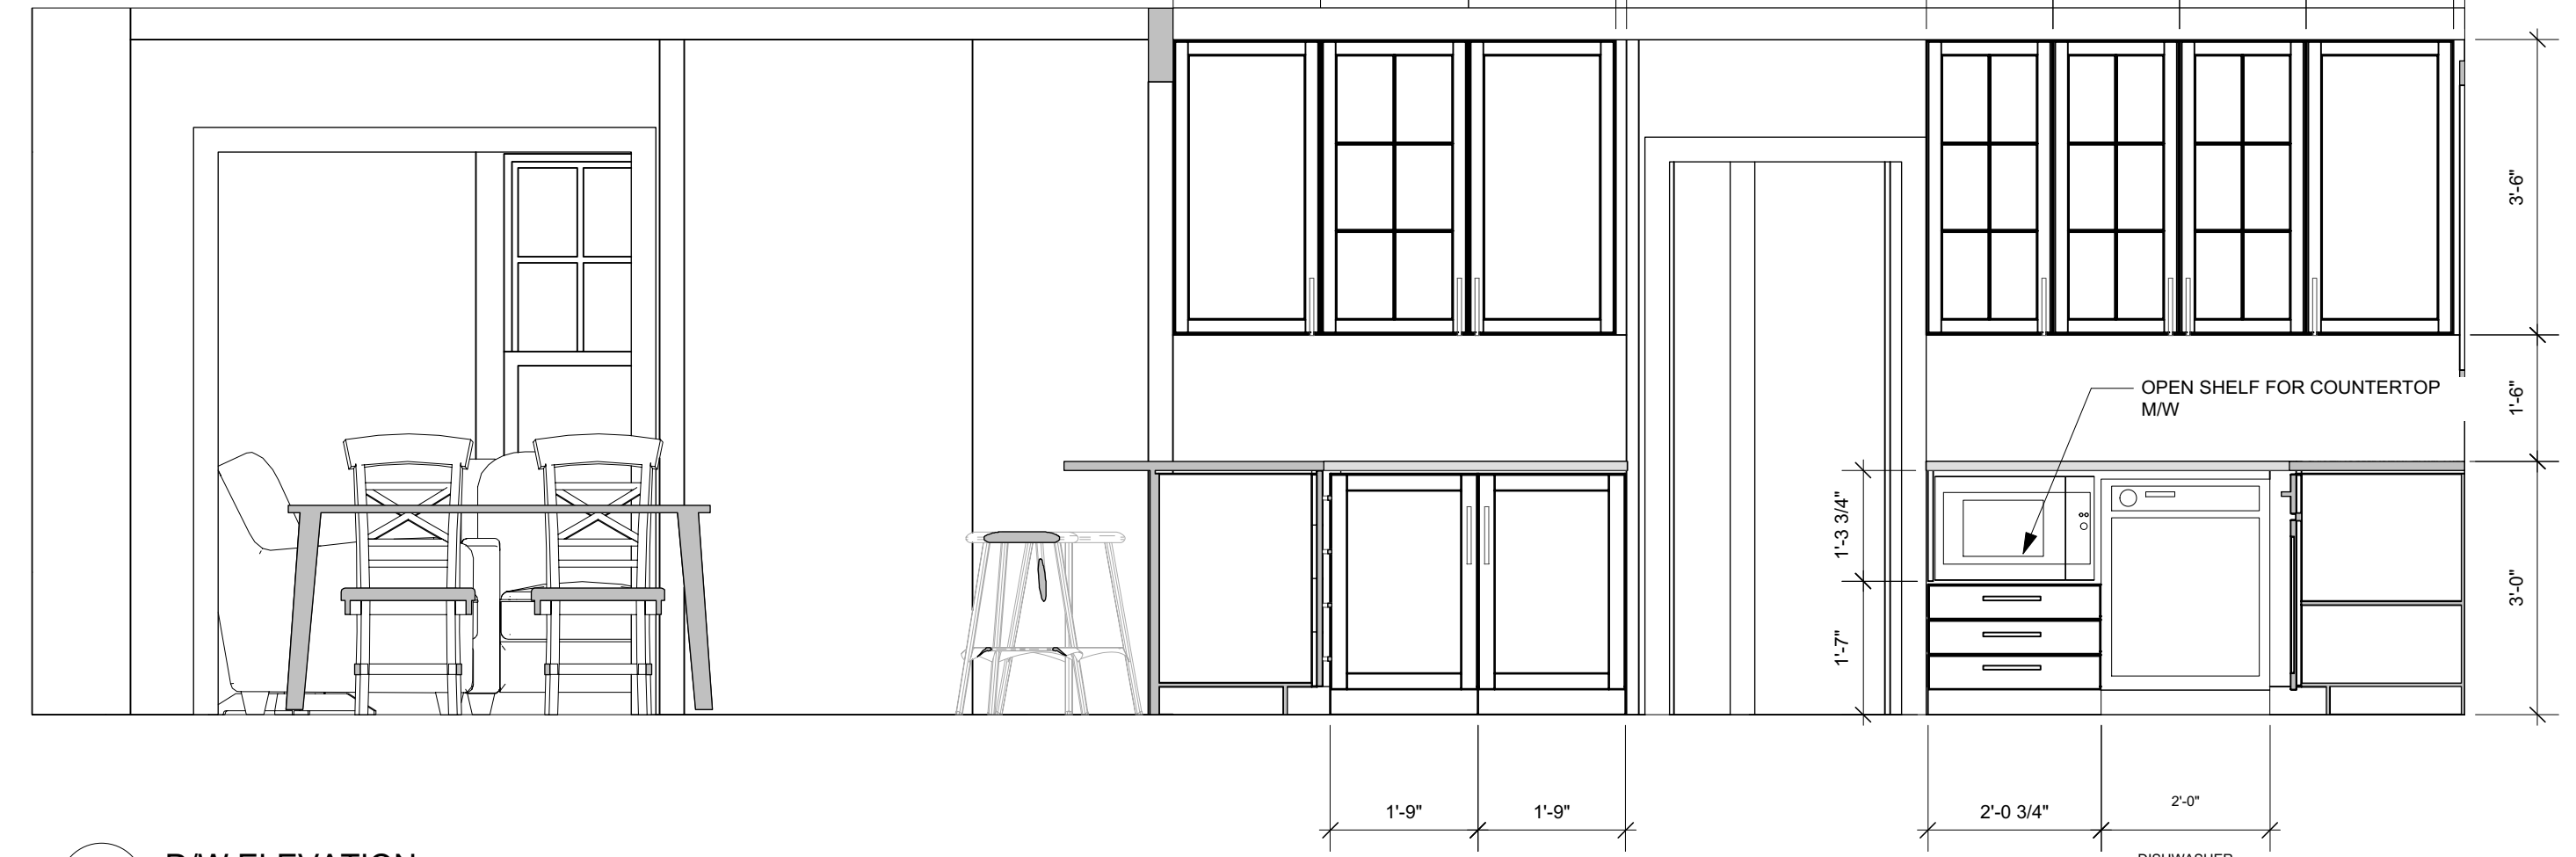


2 DW ELEVATION
Scale: 1/2" = 1'-0"

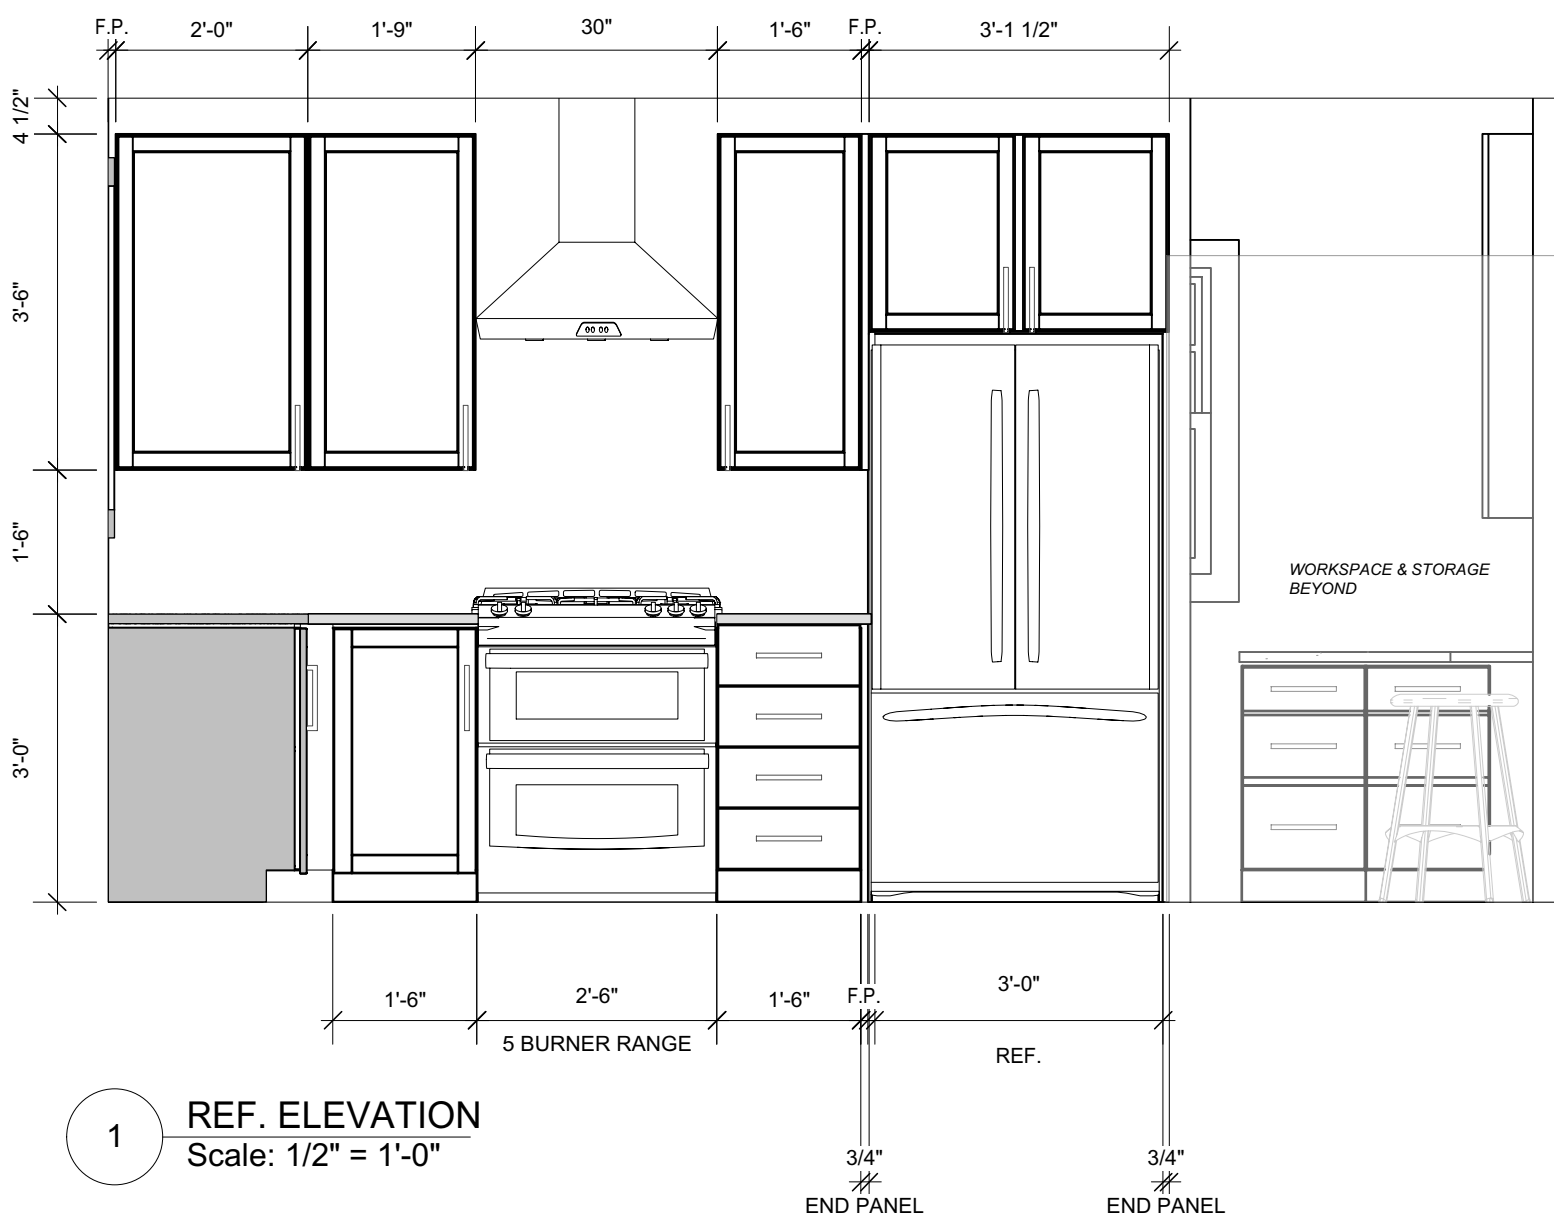


1 REF. ELEVATION
Scale: 1/2" = 1'-0"

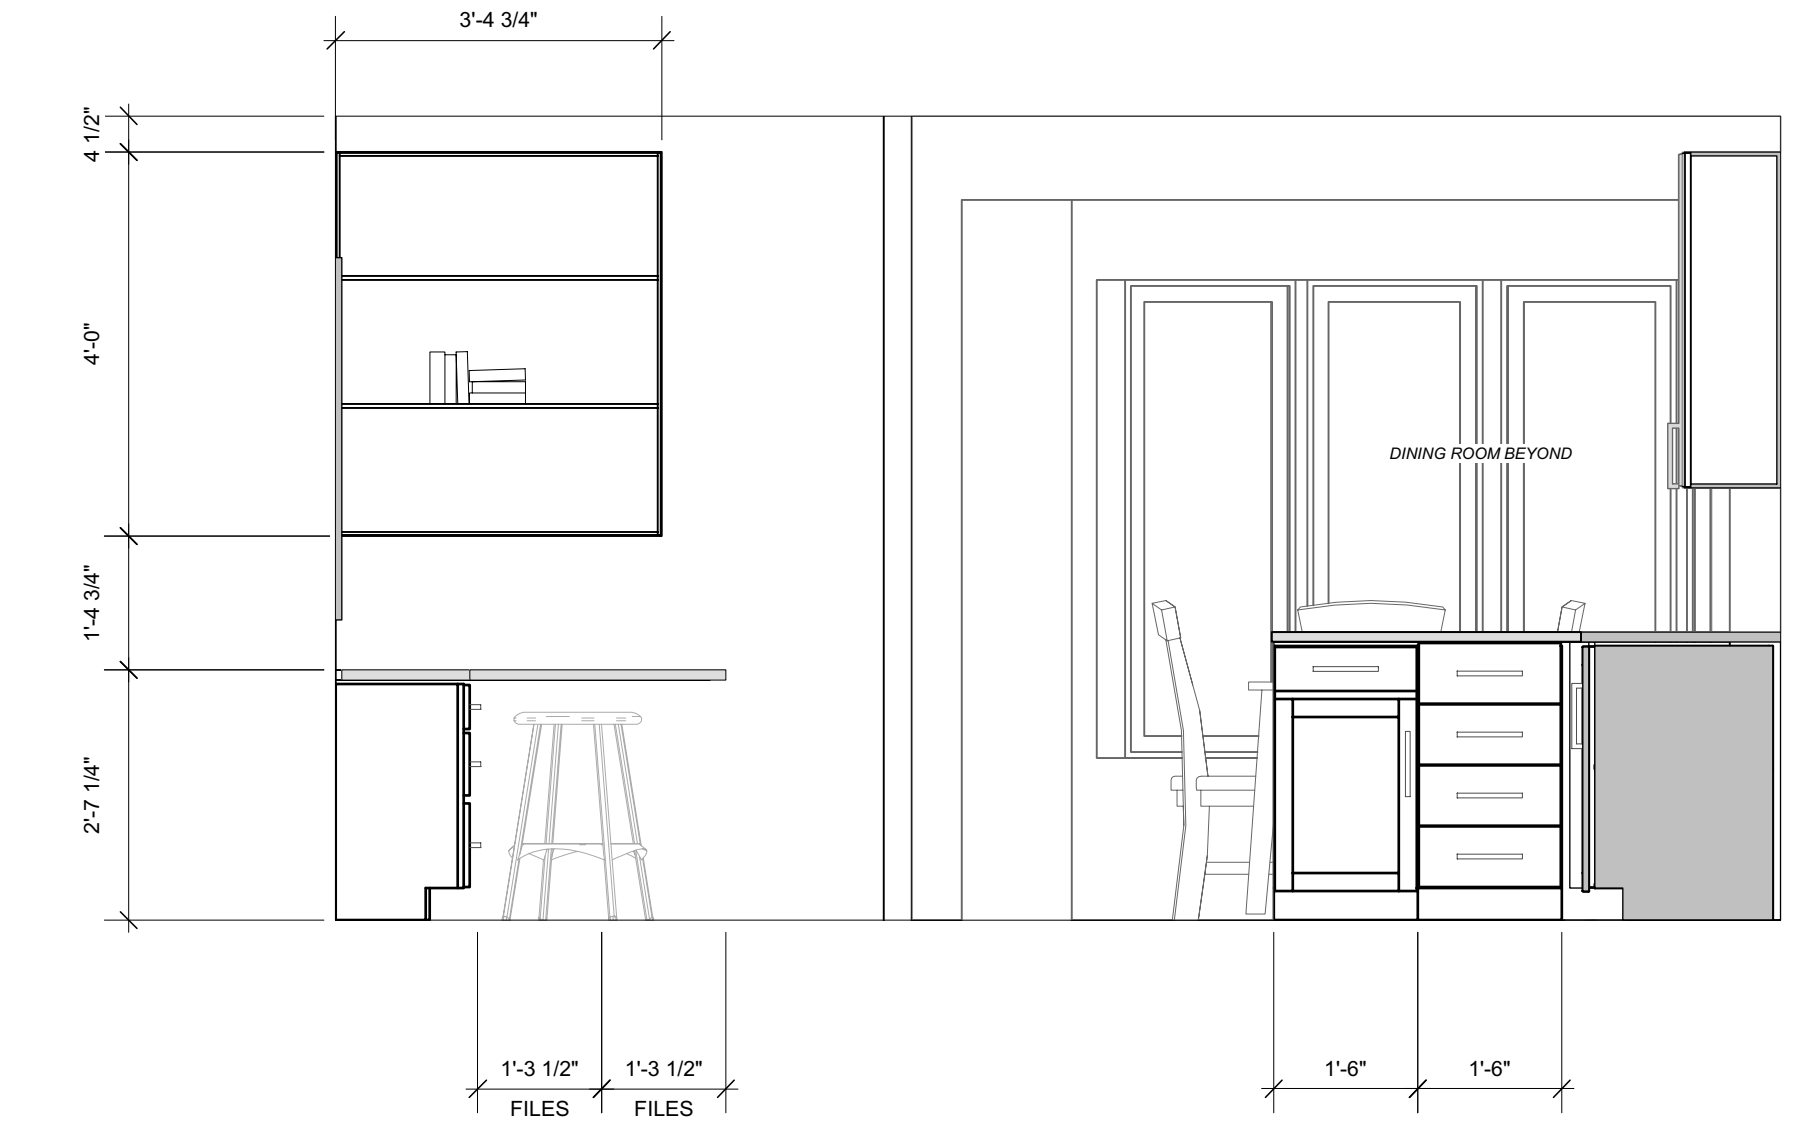


4 PENINSULA ELEVATION
Scale: 1/2" = 1'-0"

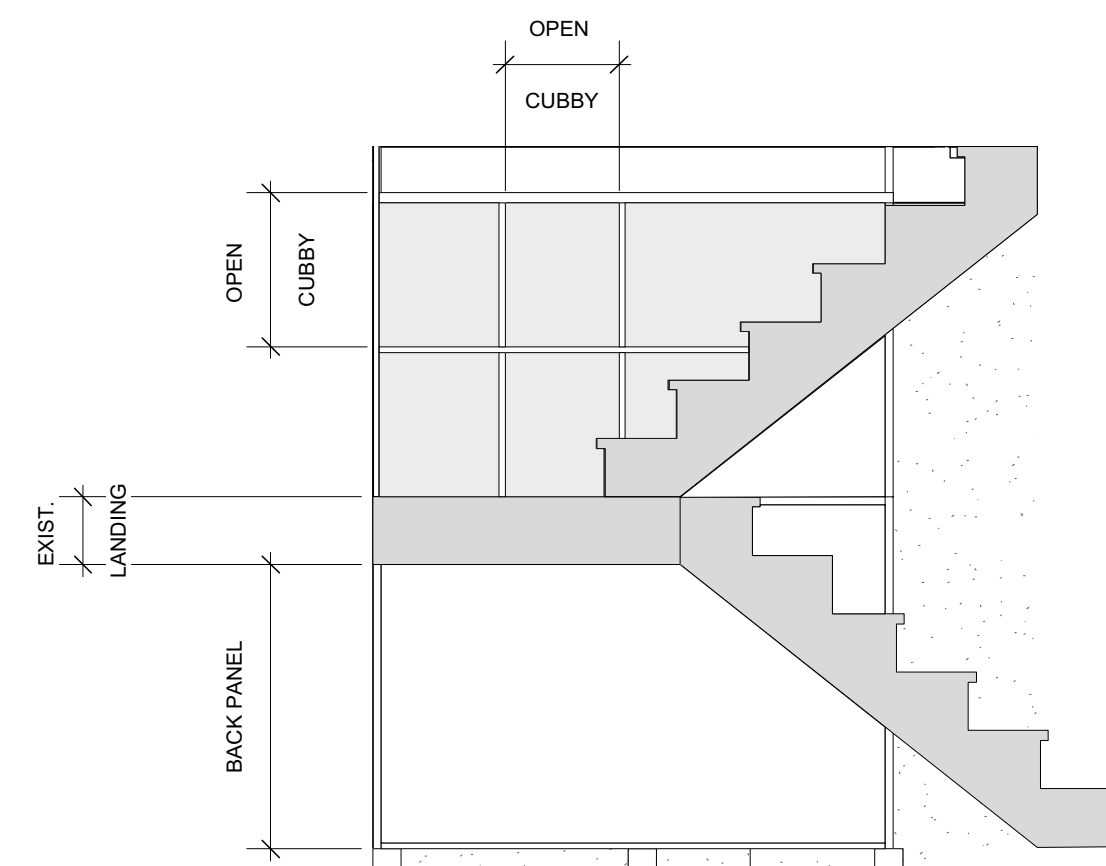

5 CABINET ELEVATION LANDING SIDE
Scale: 1/2" = 1'-0"

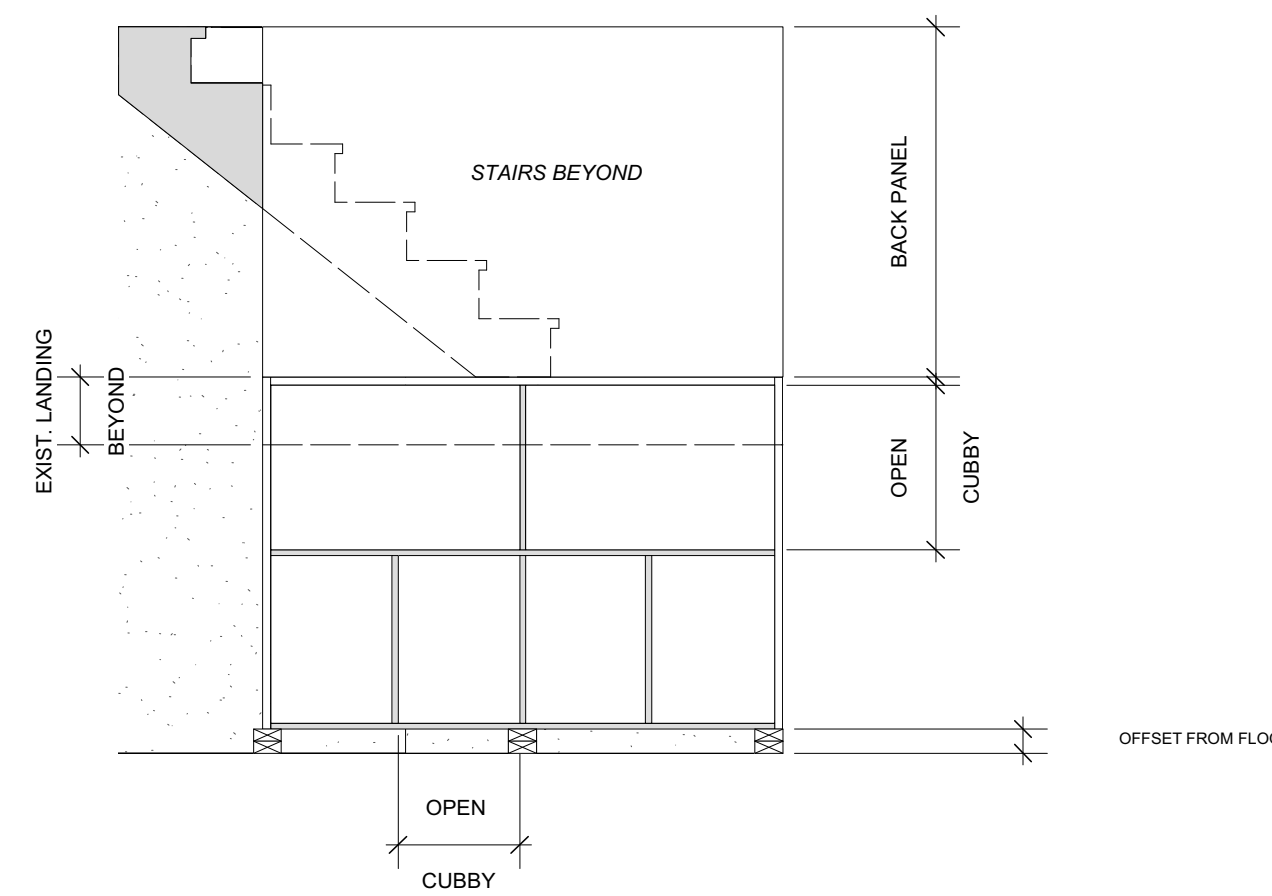

6 CABINET ELEVATION BASEMENT SIDE
Scale: 1/2" = 1'-0"

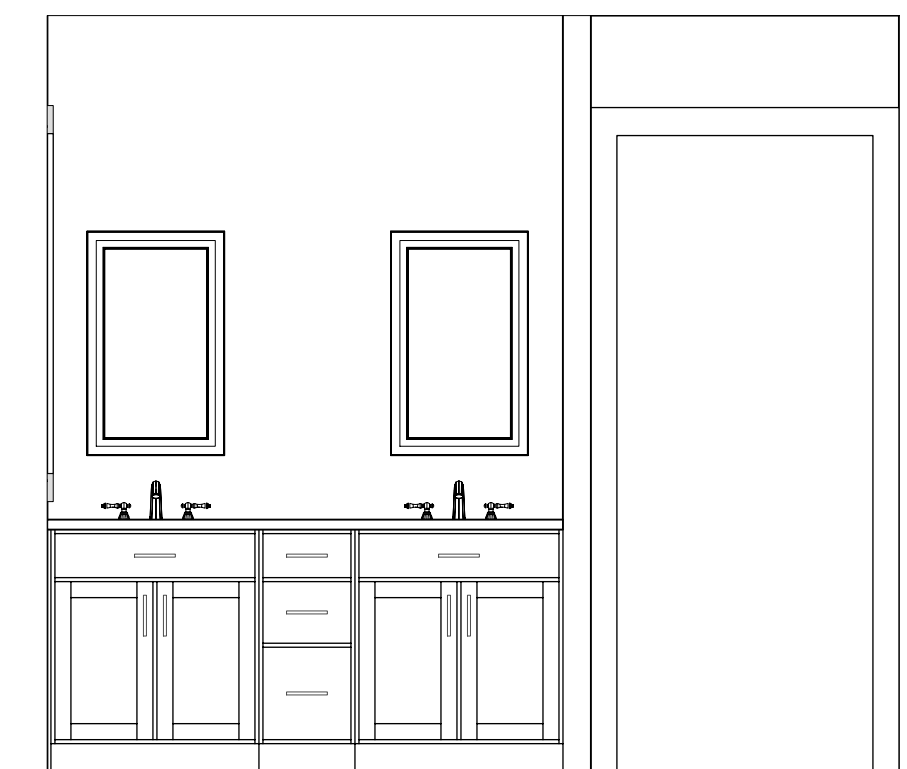

7 DOUBLE VANITY ELEVATION
Scale: 1/2" = 1'-0"

FOR CONSTRUCTION

		Design Firm RESIDENTIAL DESIGN STUDIO, LLC Carol A. Morrissette 21 Cheatez Street, Suite 506 Portland, Maine 04101 T 207.699.4184 C 207.671.7965	Project Title INTERIOR ELEVATIONS	Sheet Status PERMIT SET
		Revisions 1. 2. 3.	Sheet Title INTERIOR ELEVATIONS	Project Number 16.46
Drawn By AC/CM			Sheet No. A4.1	
Sheet Scale 1/2"=1'-0"			CAD File Number	