



- S-2 Cross Sections -


	RESIDENTIAL DESIGN INC. DESIGNERS CONSULTANTS CONSTRUCTION DRAWINGS P.O. BOX 87 CORNWAY, NH 03848 603-928-5561 WWW.RDIDESIGN.COM	 AMERICAN INSTITUTE OF BUILDING DESIGN ARCHITECT	PROJECT SINGLE FAMILY HOME GEORGE ST PORTLAND, ME	SHEET TITLE CROSS SECTIONS	DATE 7-24-2017	REVISIONS	SHEET NUMBER S-2
--	--	--	---	--------------------------------------	--------------------------	------------------	----------------------------

EDGE VENTING CONTINUOUS
 PDS FABRICATED / PDS ENGINEERED
 ROOF TRUSS / PDS
 FINAL DESIGN BY MANUFACTURER
 5/8" O.S.B. ROOF SHEATHING
 ZIP ROOF SYSTEM
 MEMBRANE SHIELD EAVES AND
 VALLEYS
 ASPHALT ROOF SHINGLE

VINYL TRIM BOARD
 SCOTT VENTING
 2" X 6" @ 16" O.C.
 STUD WALL
 FIBERGLASS BATT
 INSULATION R-21
 1/2" O.S.B. WALL
 SHEATHING
 ZIP WALL SYSTEM
 VINYL SIDING

2" X 6" @ 16" O.C.
 STUD WALL
 FIBERGLASS BATT
 INSULATION R-21

2" X 6" PRESSURE TREATED
 WOOD SILL CONTINUOUS
 POURED CONCRETE
 FOUNDATION WITH
 PERIMETER DRAIN

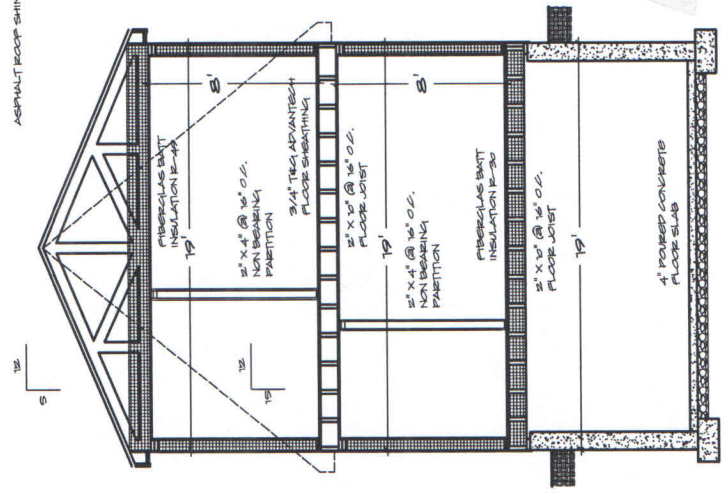

SECTION 12
 3/8" = 1'-0"
 S-1