


Medication Area →

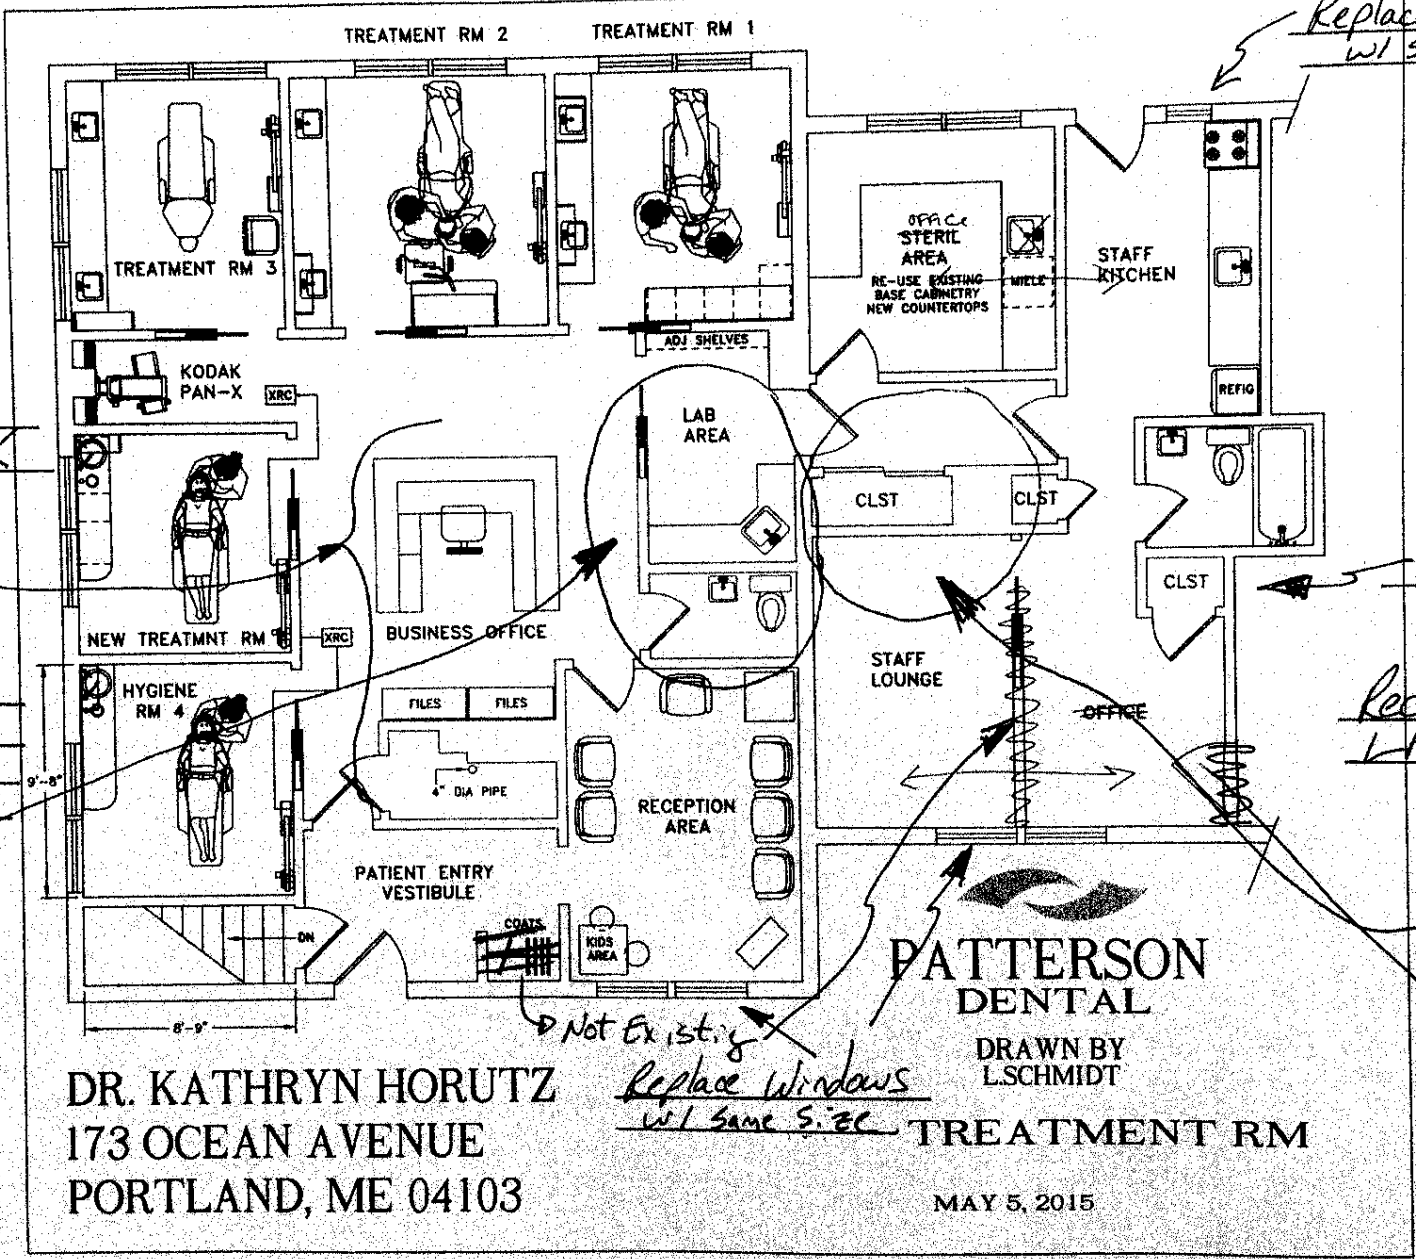

Reconfigure Reception desk

Reconfigure Bathroom to make ADA Compliant

Replace Window w/ same size

Remove Closet

Reconfigure LAB Area

Not Existing
Replace Windows w/ same size

DOOR DOES NOT EXIST

DR. KATHRYN HORUTZ
173 OCEAN AVENUE
PORTLAND, ME 04103

PATTERSON DENTAL

DRAWN BY L. SCHMIDT

TREATMENT RM

MAY 5, 2015