

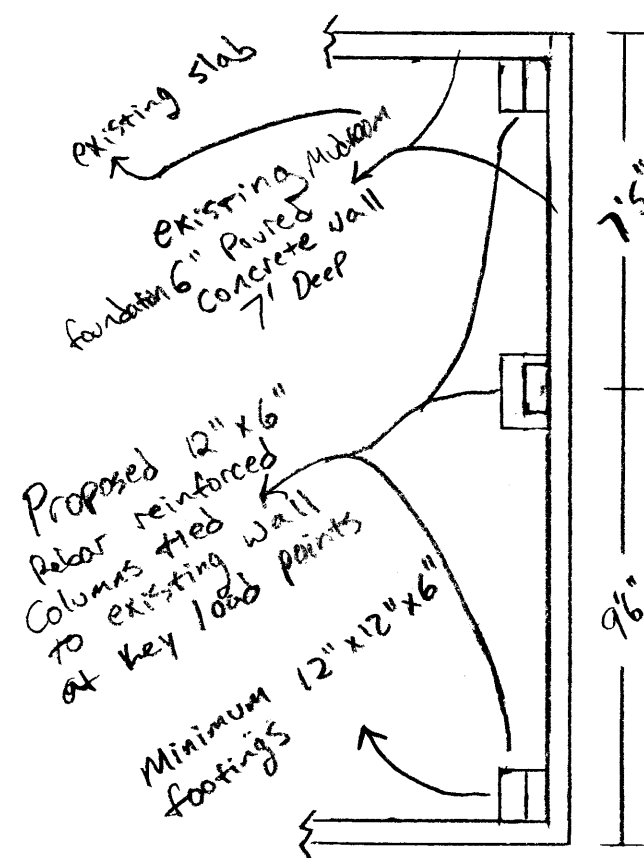


Kimble Residence
 69 Wellington St
 Portland, ME 04103
 Structural Details
 Scale 1/4" = 10"

Drawn by: Keith Smart
 5/8/2012

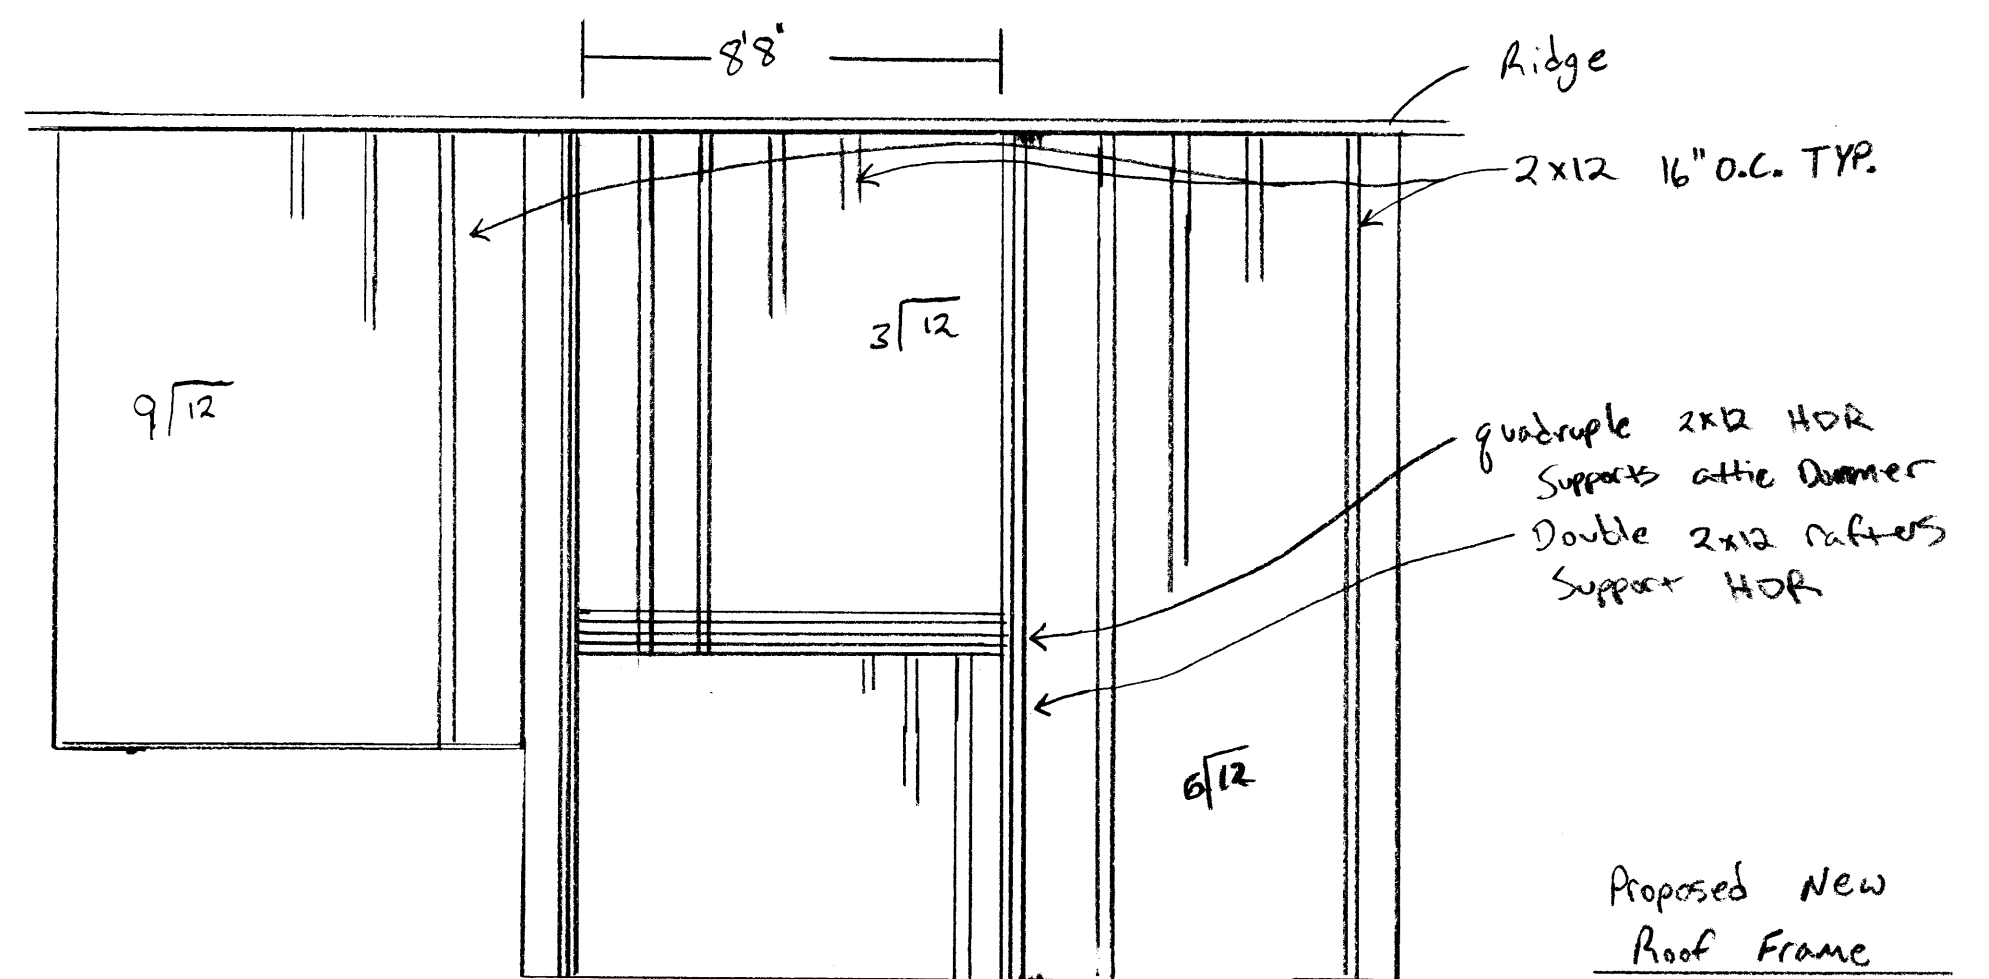

Midroom
 Foundation
 Proposed
 Reinforcement

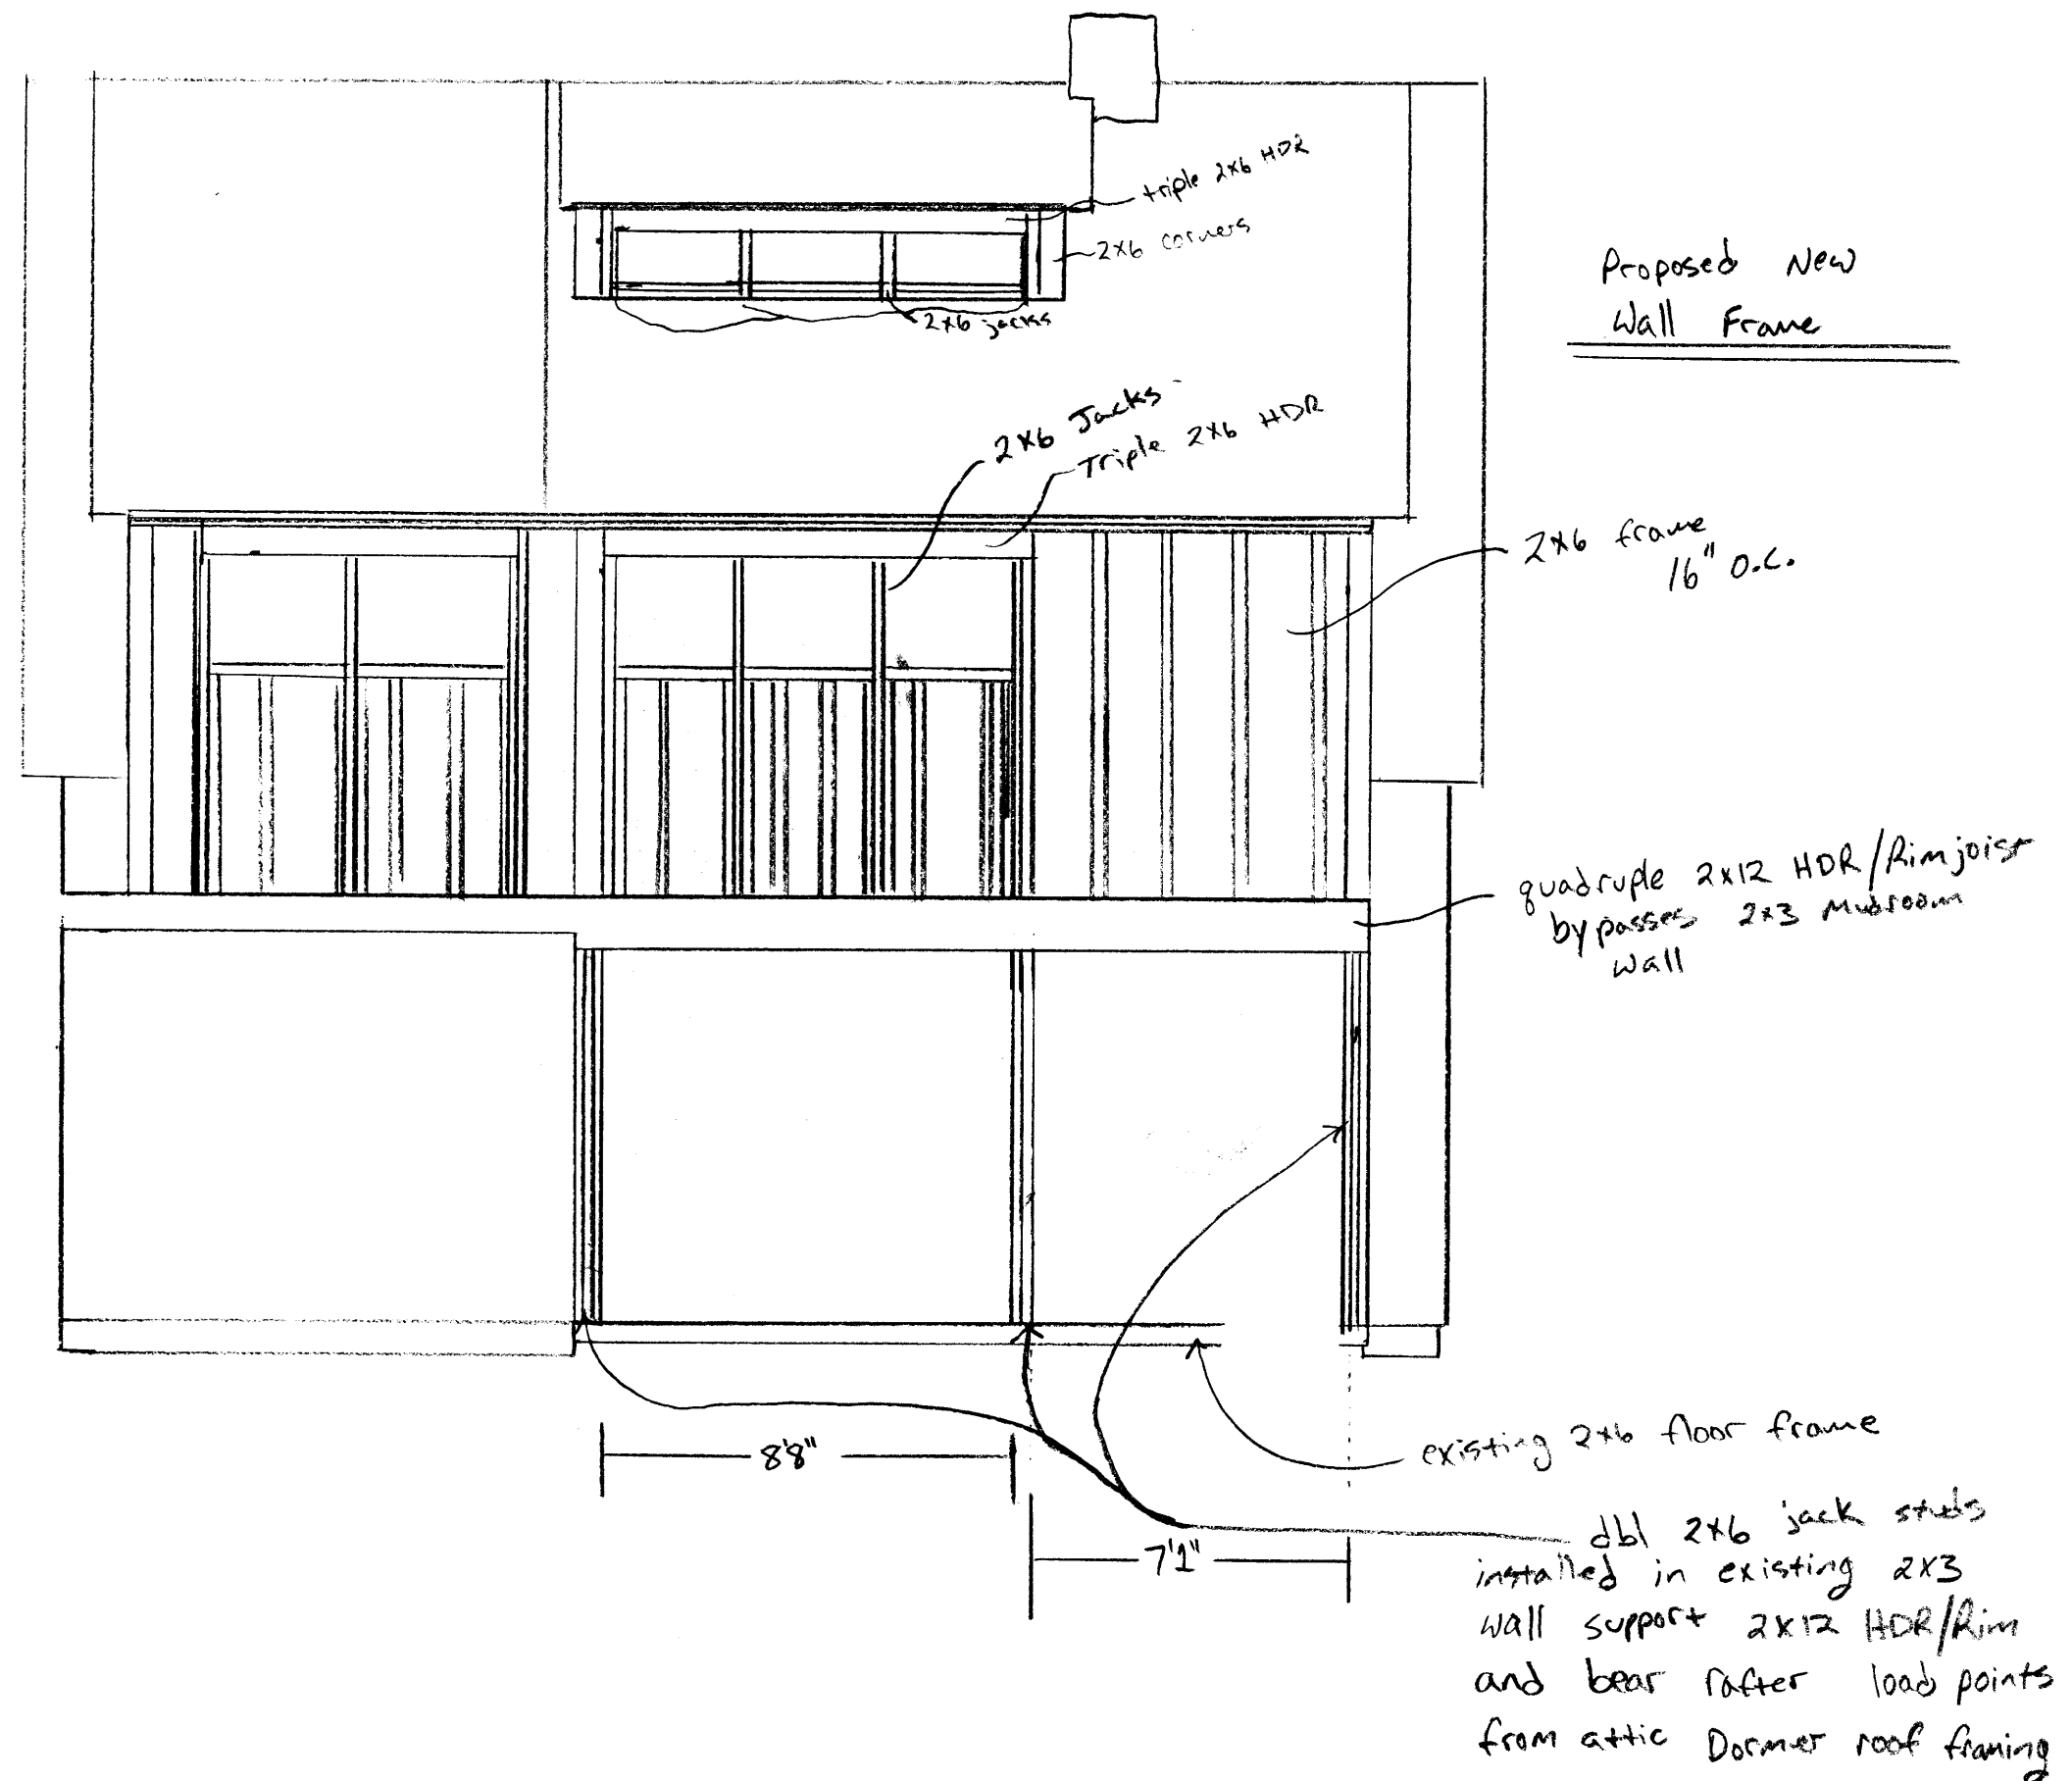

Structural Details