


To  
Grand  
Level  
6" ↓

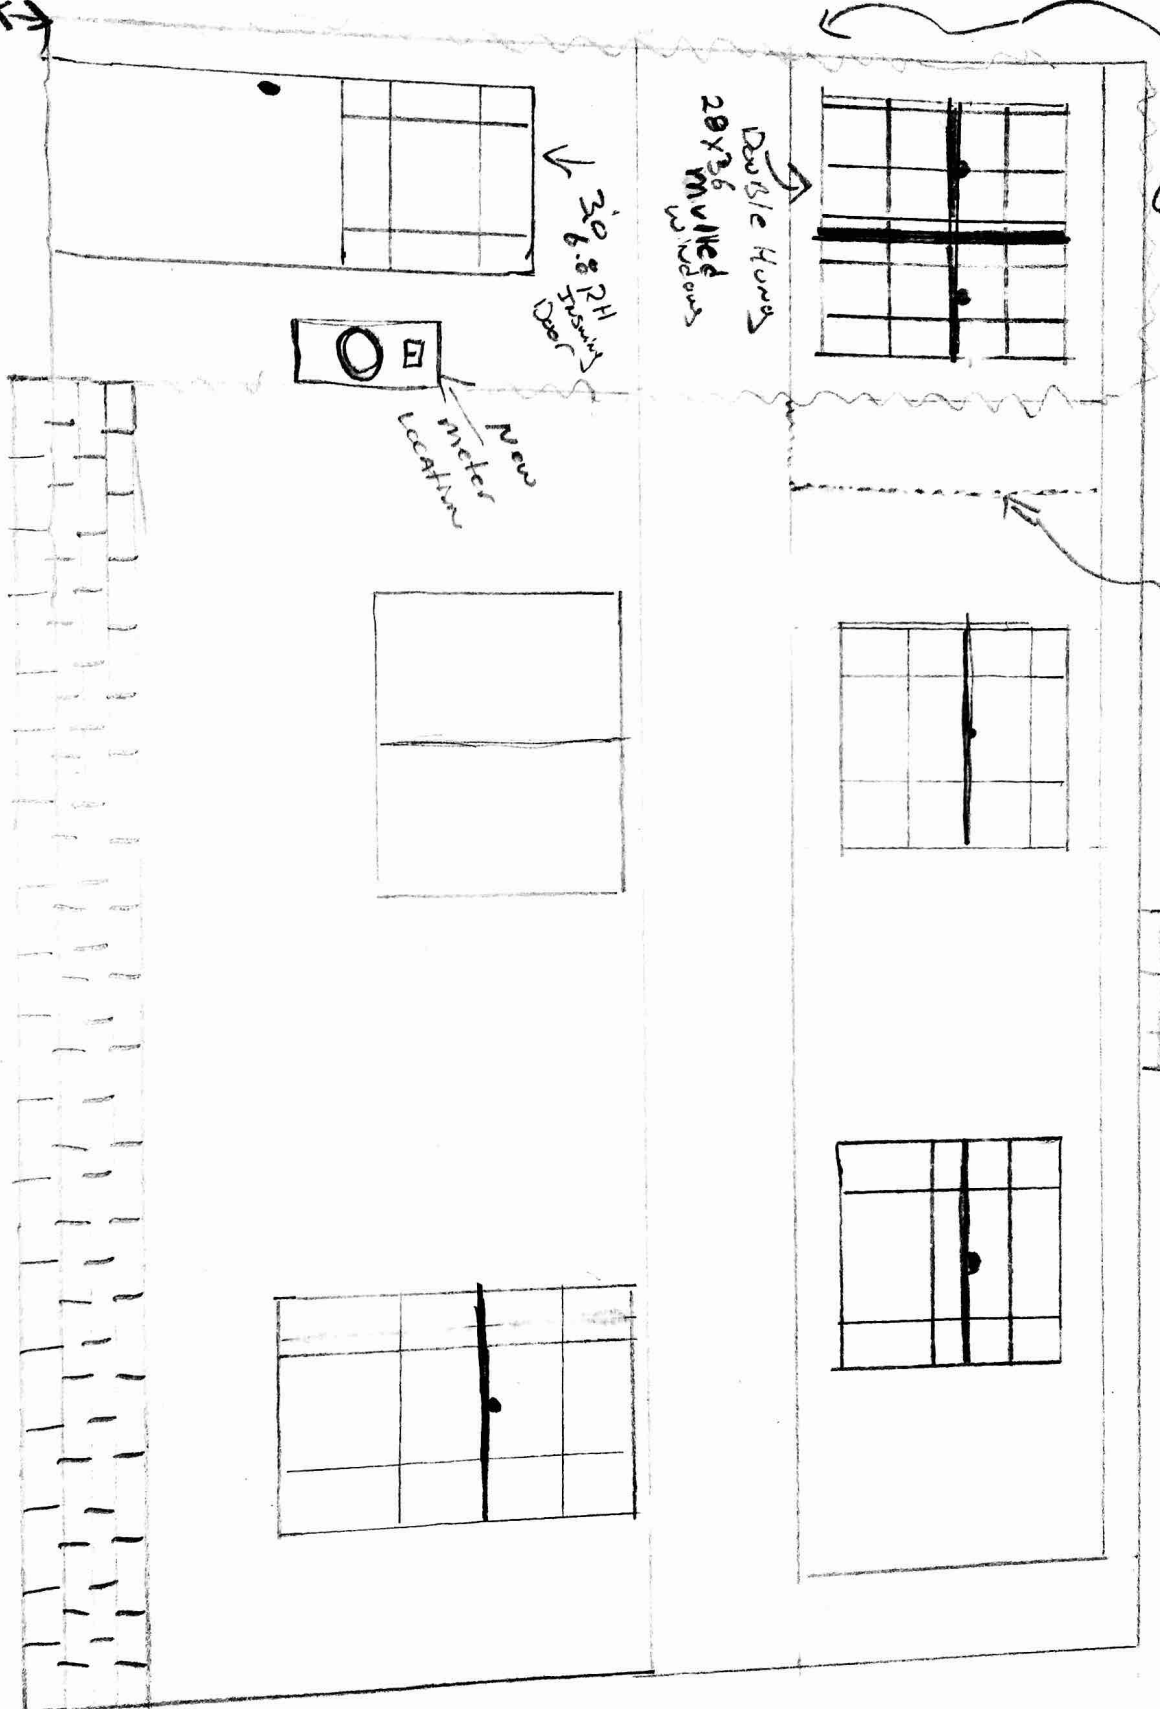

New Area

Double Hung  
20x36  
w/ milled  
windows

30' 6" RH  
Door

New  
meter  
location

old doors

Rear  
elevation

Existing  
R/C  
form