


Existing
Brick
Foundation

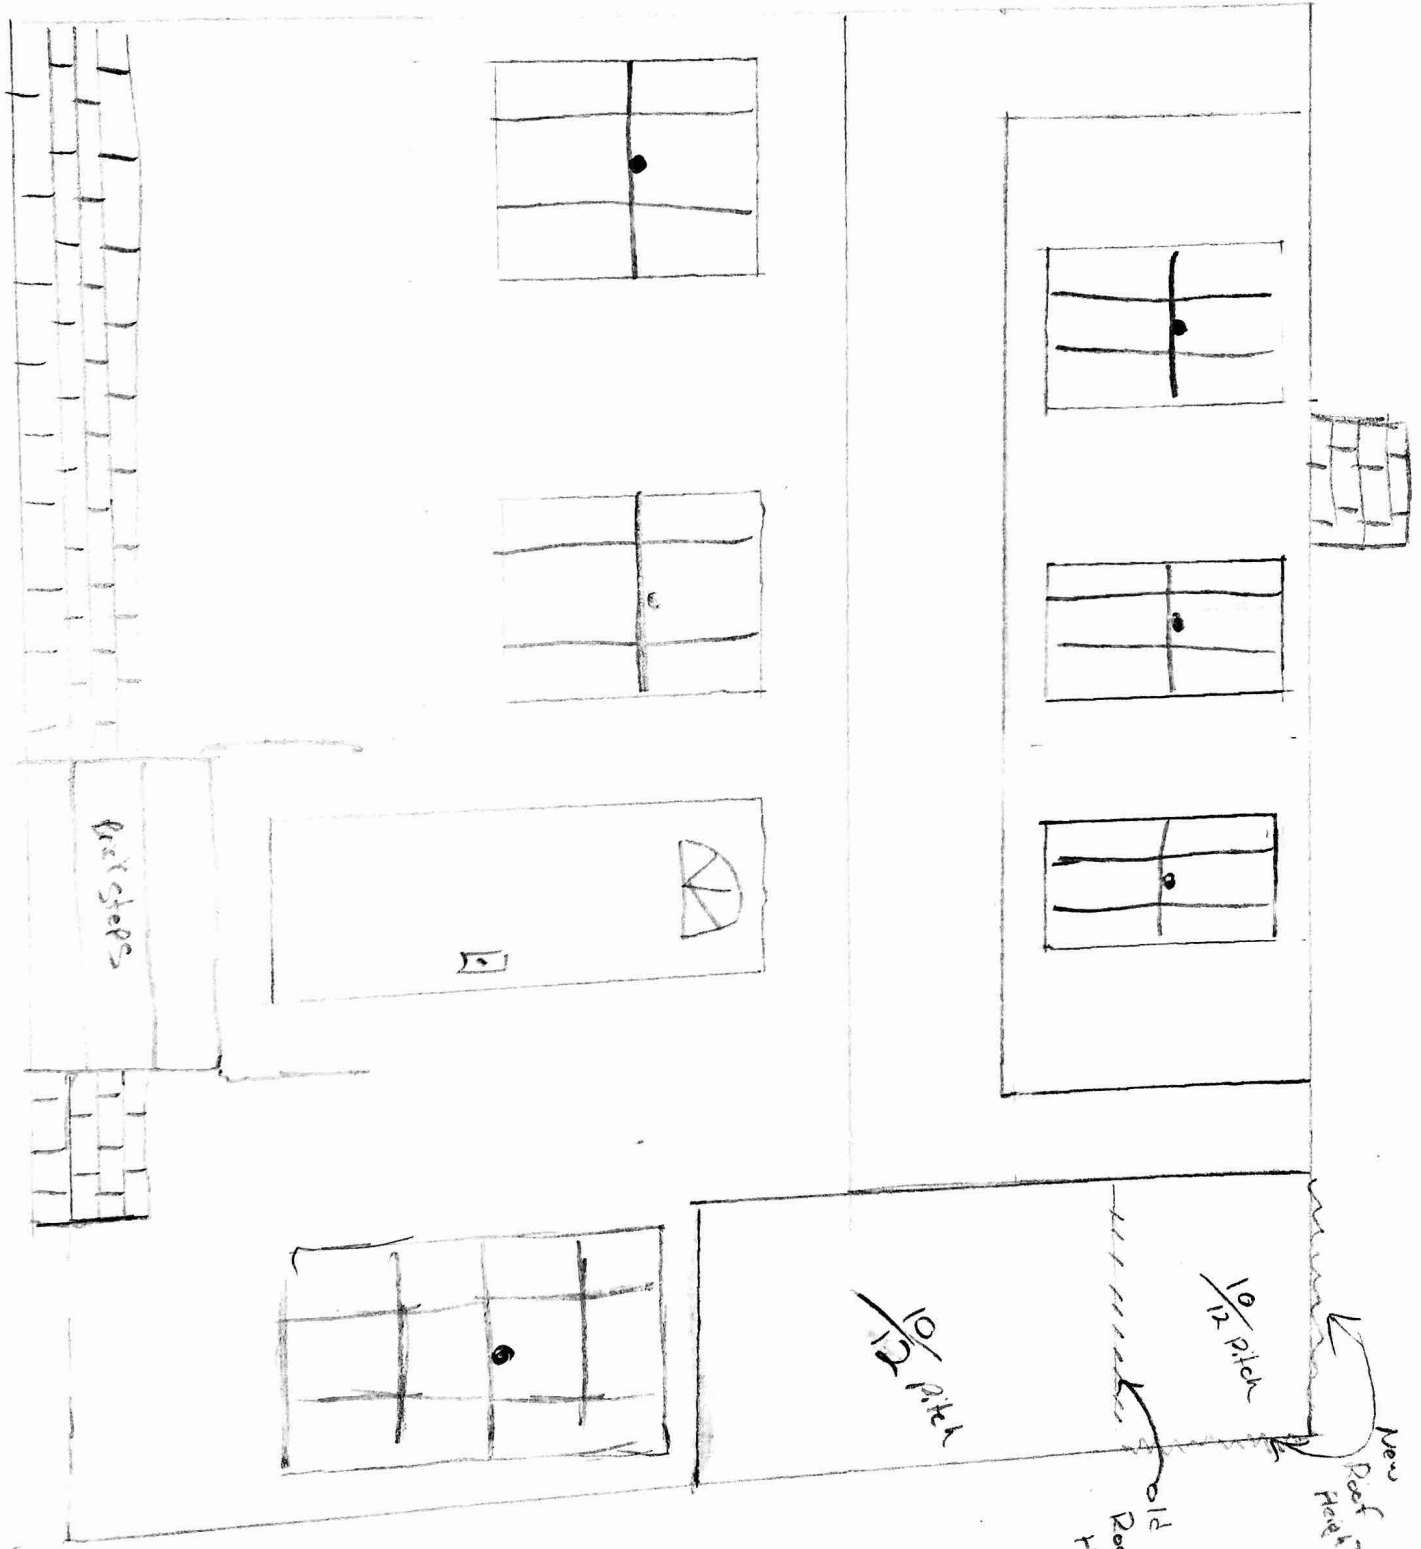

New
Foundation
Clearance

New
Roof
Height
Old
Roof
Height