
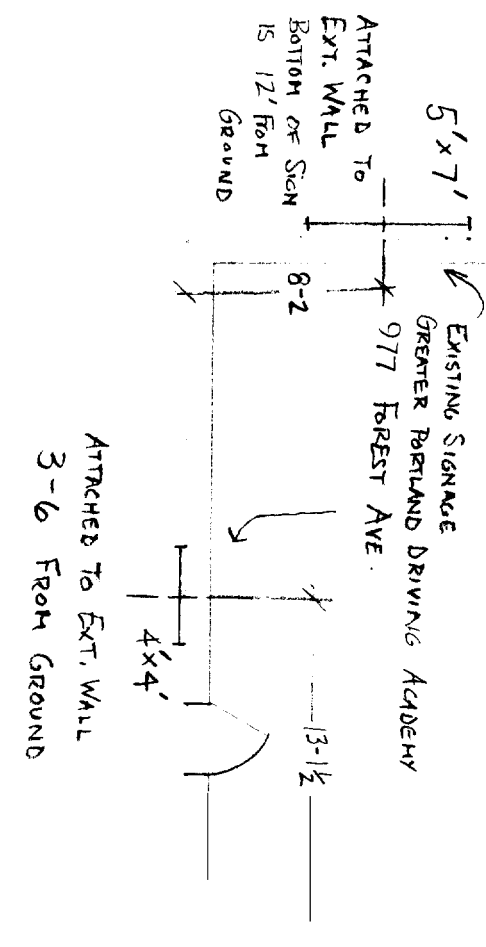


SCALE 1/4" = 1'


DETAIL VIEW
PORTLAND DOG WASH
981 FOREST AVE.

*see reversed plans - roof signs
now 4ft x 4ft sign on side - see
plans*

LENGTH OF ROOF IS 17'-2" FROM EYE TO PEAK

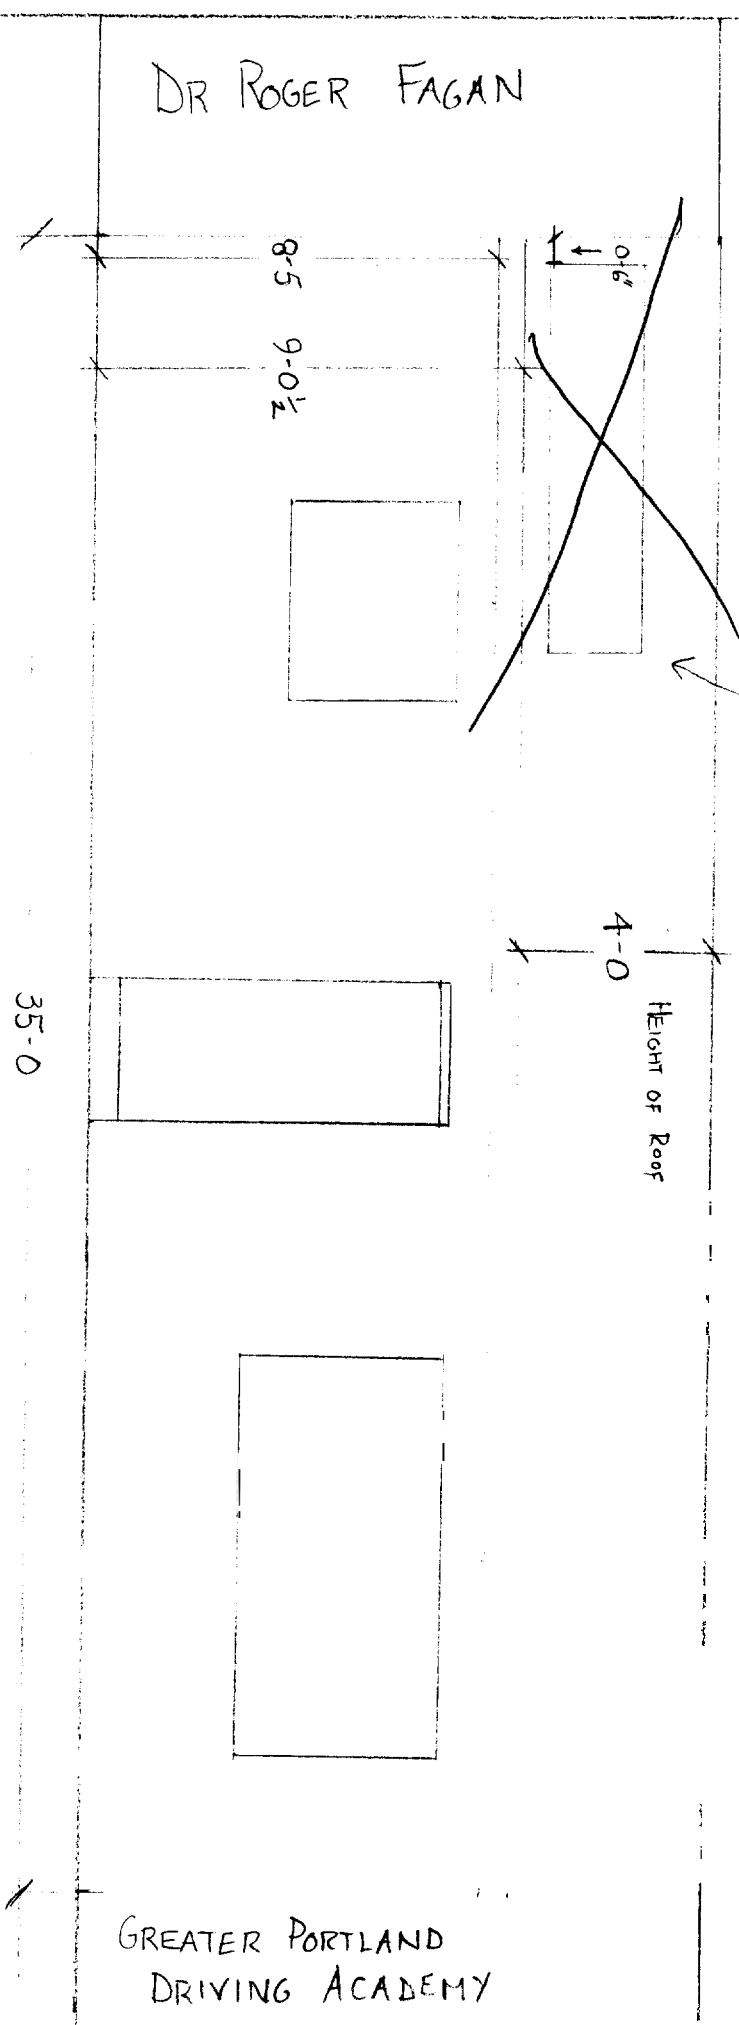


SIDEWALK

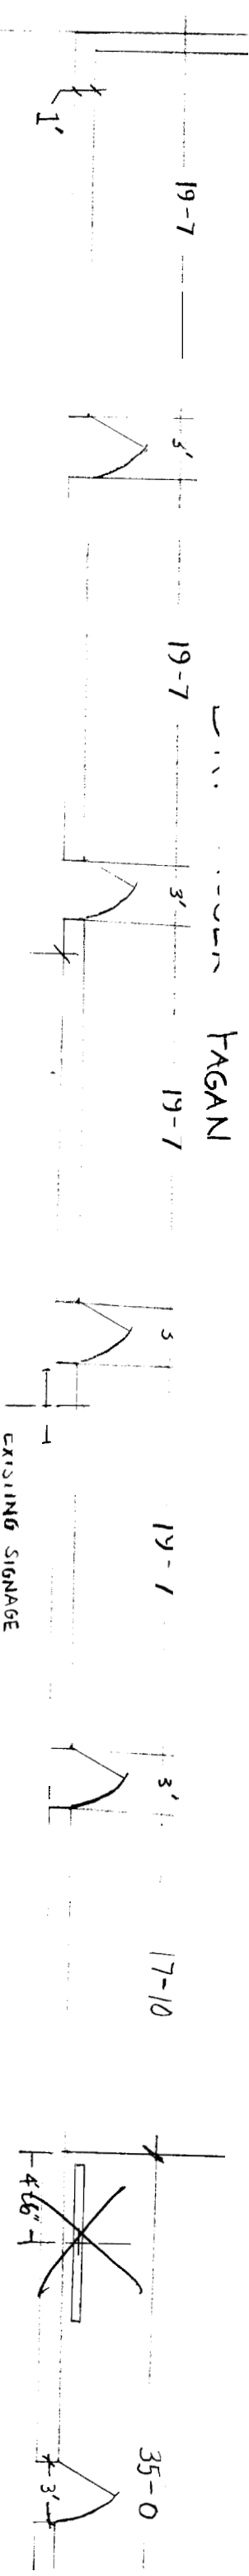

SCALE 1/8" = 1'

55-0

PARKING LOT

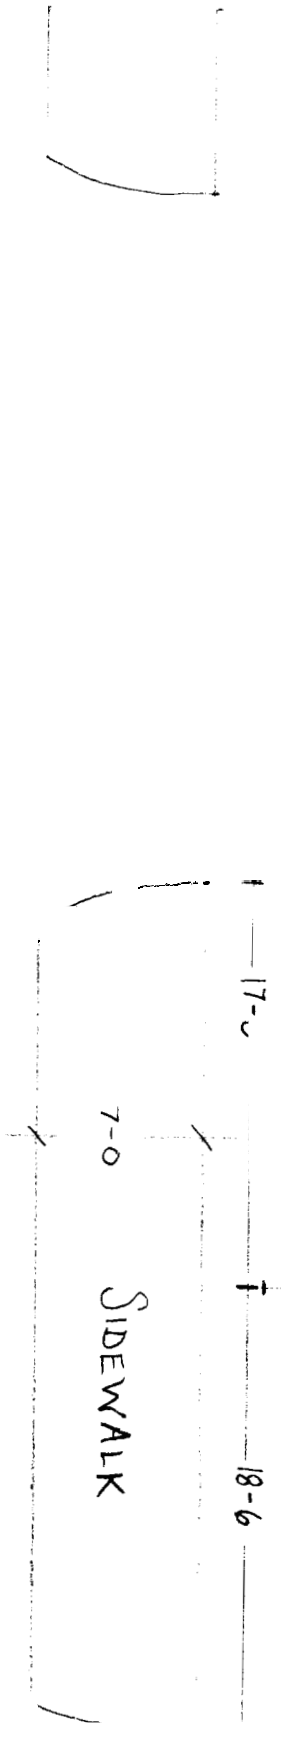

EXISTING SIGNAGE
DR. FAGAN
4' x 4'
ELEVATED SIGN
HID POINT 12' FROM GROUND

LENGTH OF BUILDING
AND PARKING LOT

170-8 1/2

35' x 1.5 = 52.5#
16# show

FOREST AVE.