




Reviewed for Code Compliance
Inspection Division
Approved with Conditions


Date: 01/23/15

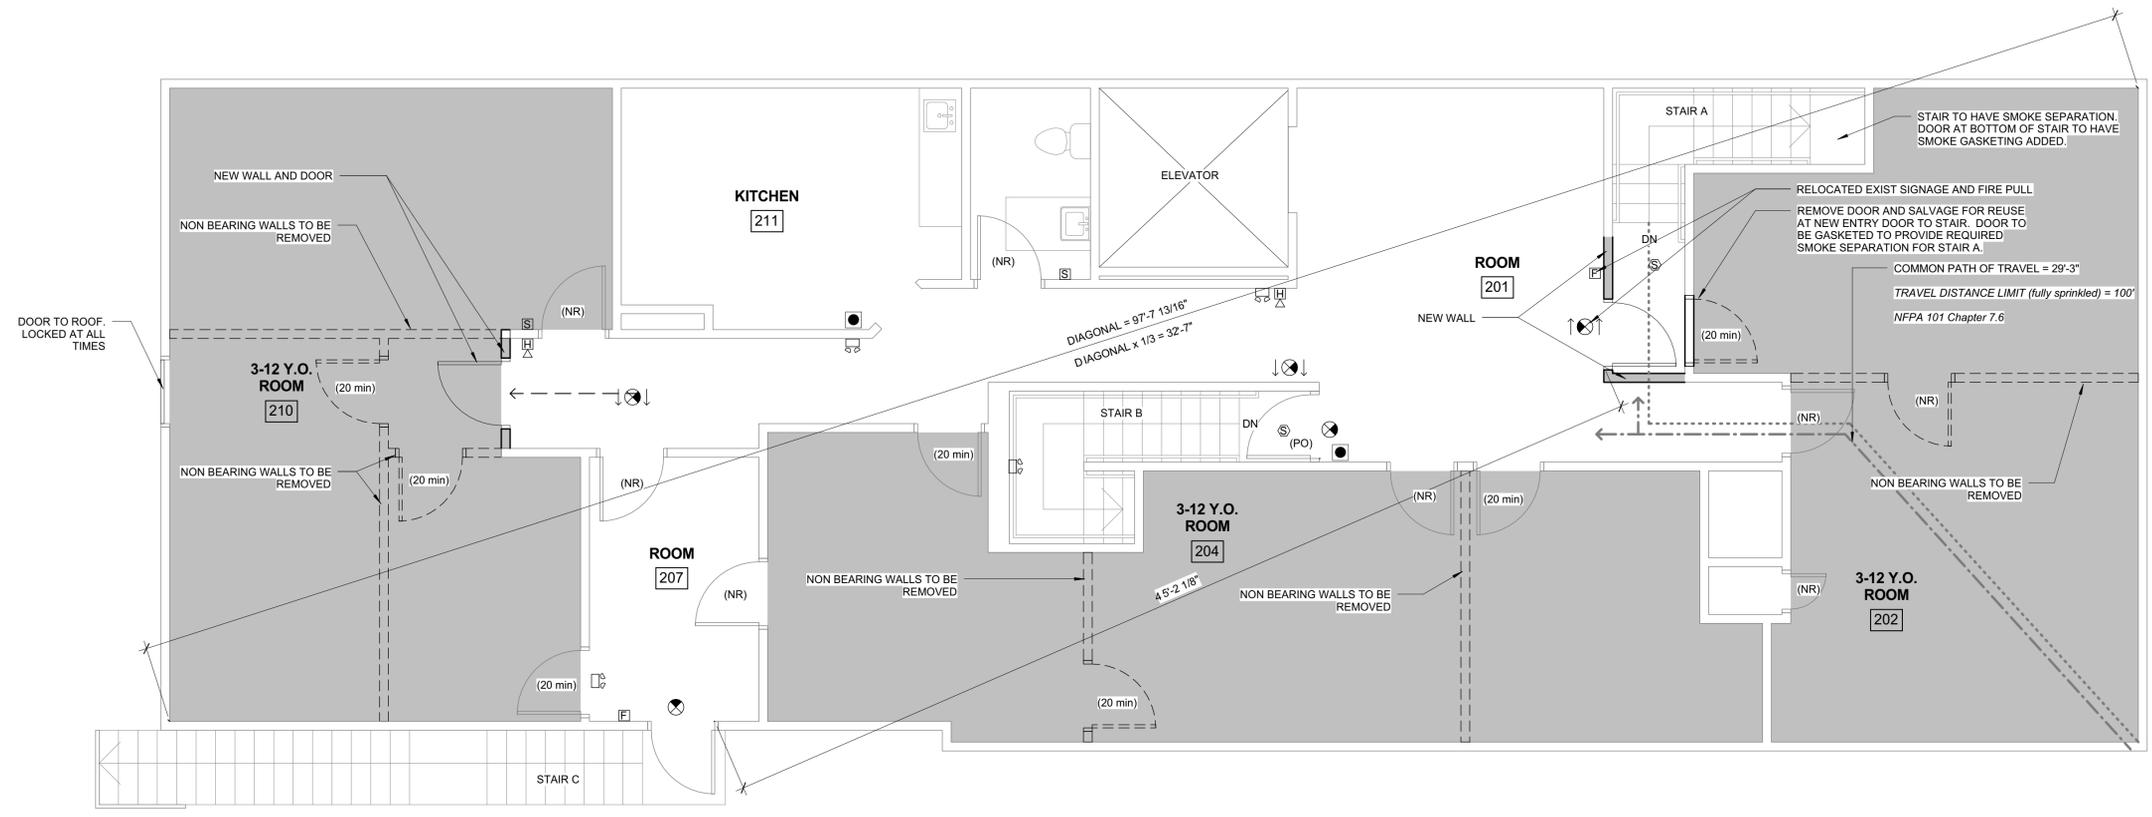

1 2ND FLOOR - LIFESAFETY
1/4" = 1'-0"

SMOKE AREA	SZ#
NEW WALL - SMOKE PART.	○ ○ ○ ○
NEW WALL - 1 HOUR	1-1-1
NEW WALL - 2 HOUR	2-2-2
DEAD END CORR. TRAVEL LENGTH	---
COMMON PATH OF TRAVEL LENGTH	→
MAXIMUM TRAVEL DISTANCE TO EXIT
EXIT ENTRANCE	↓ ⊗ ↓
EMERGENCY LIGHT	⊞
SMOKE DETECTOR	⊙
FIRE ALARM PULL STATION	⊞
HORN STROBE	⊞
STROBE	⊞
FIRE EXTINGUISHER	●

LIFE SAFETY LEGEND
1/4" = 1'-0"

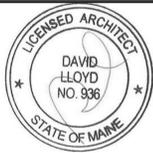

Owner

Prepared For:

Consultant:

ARCHETYPE
architects
48 Union Wharf Portland, Maine 04101
0077724022 ARCHETYPE@ARCHETYPEPA.COM

Project: 1037 Forest Ave
1037 Forest Avenue Portland, Maine

Revisions:

Date: 12-16-2014
Scale: 1/4" = 1'-0"
Second Floor Life Safety Plan

LS1.2