


(1025) 1037 FOREST AVE  
 MAINE PAINT SERVICE  
EXISTING SPACE  
 UNIT 1

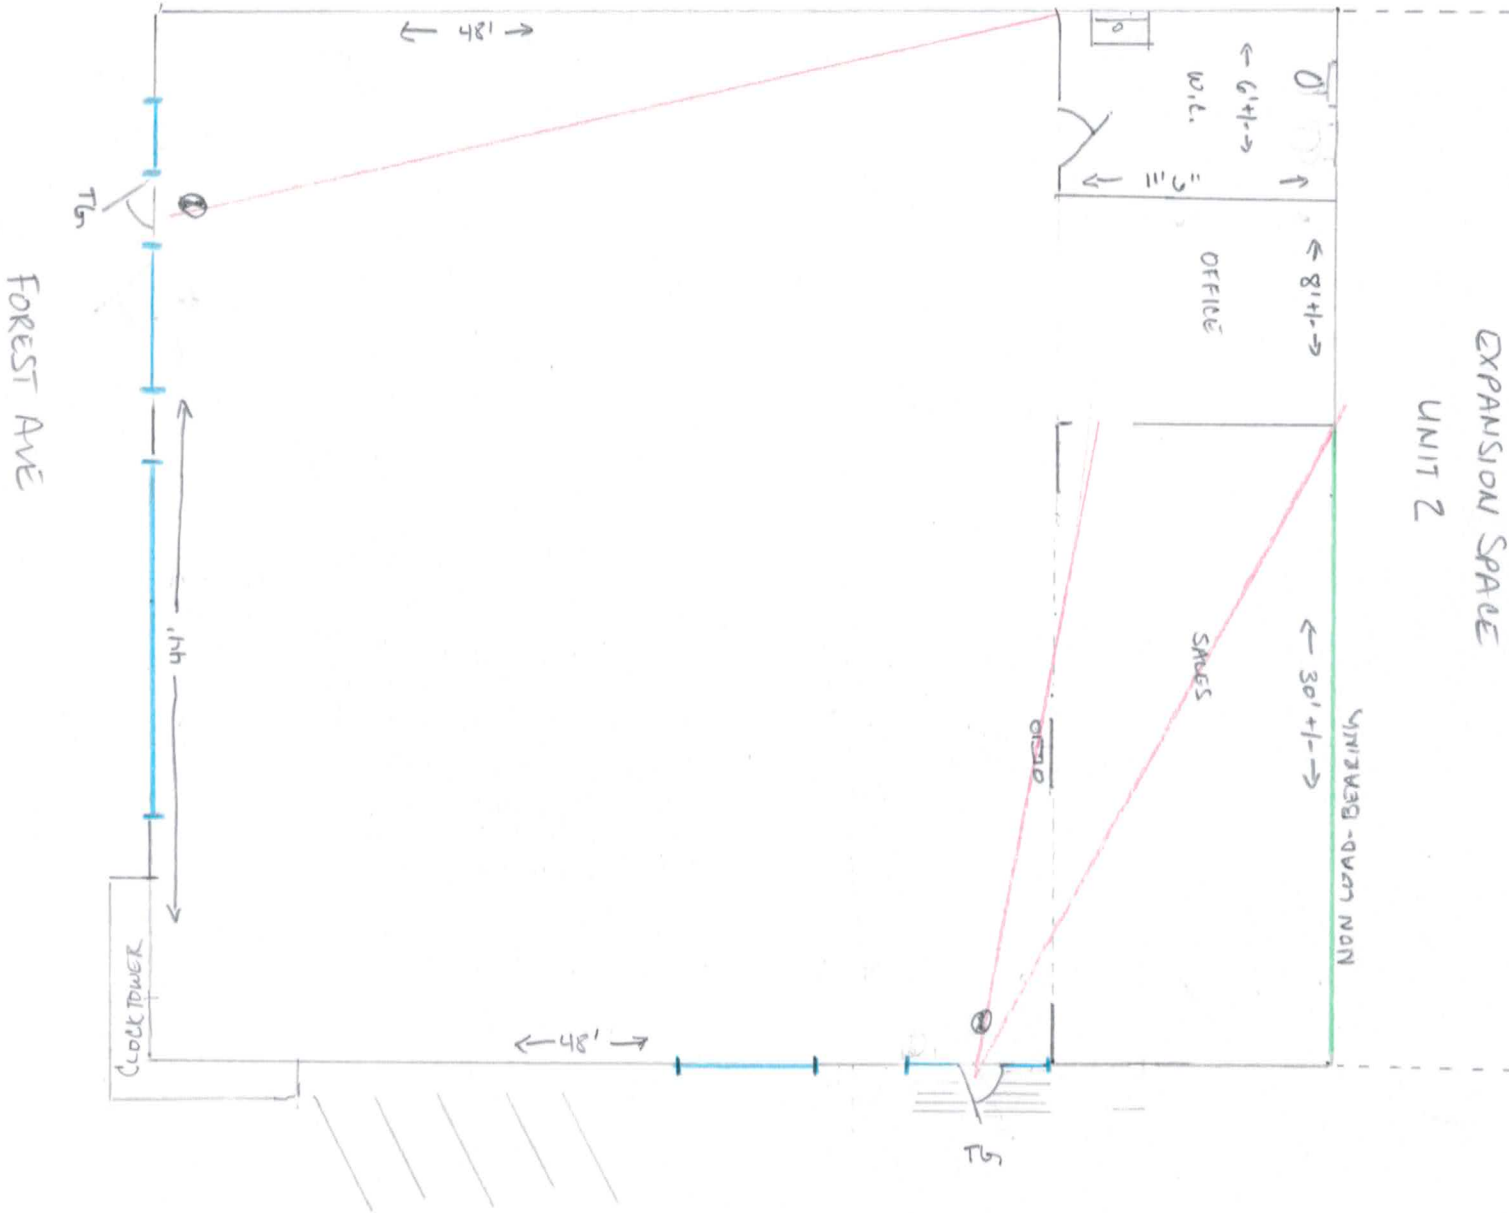

- LIFE SAFETY EXPRESS PLAN
- WINDOW
- DEMOLITION WALL
- ⊙ EXIT SIGN
- ◻ EMERGENCY LIGHT