


(1025) 1037 FOREST AVE

MAINE PAINT SERVICE EXPANSION SPACE

UNIT 2

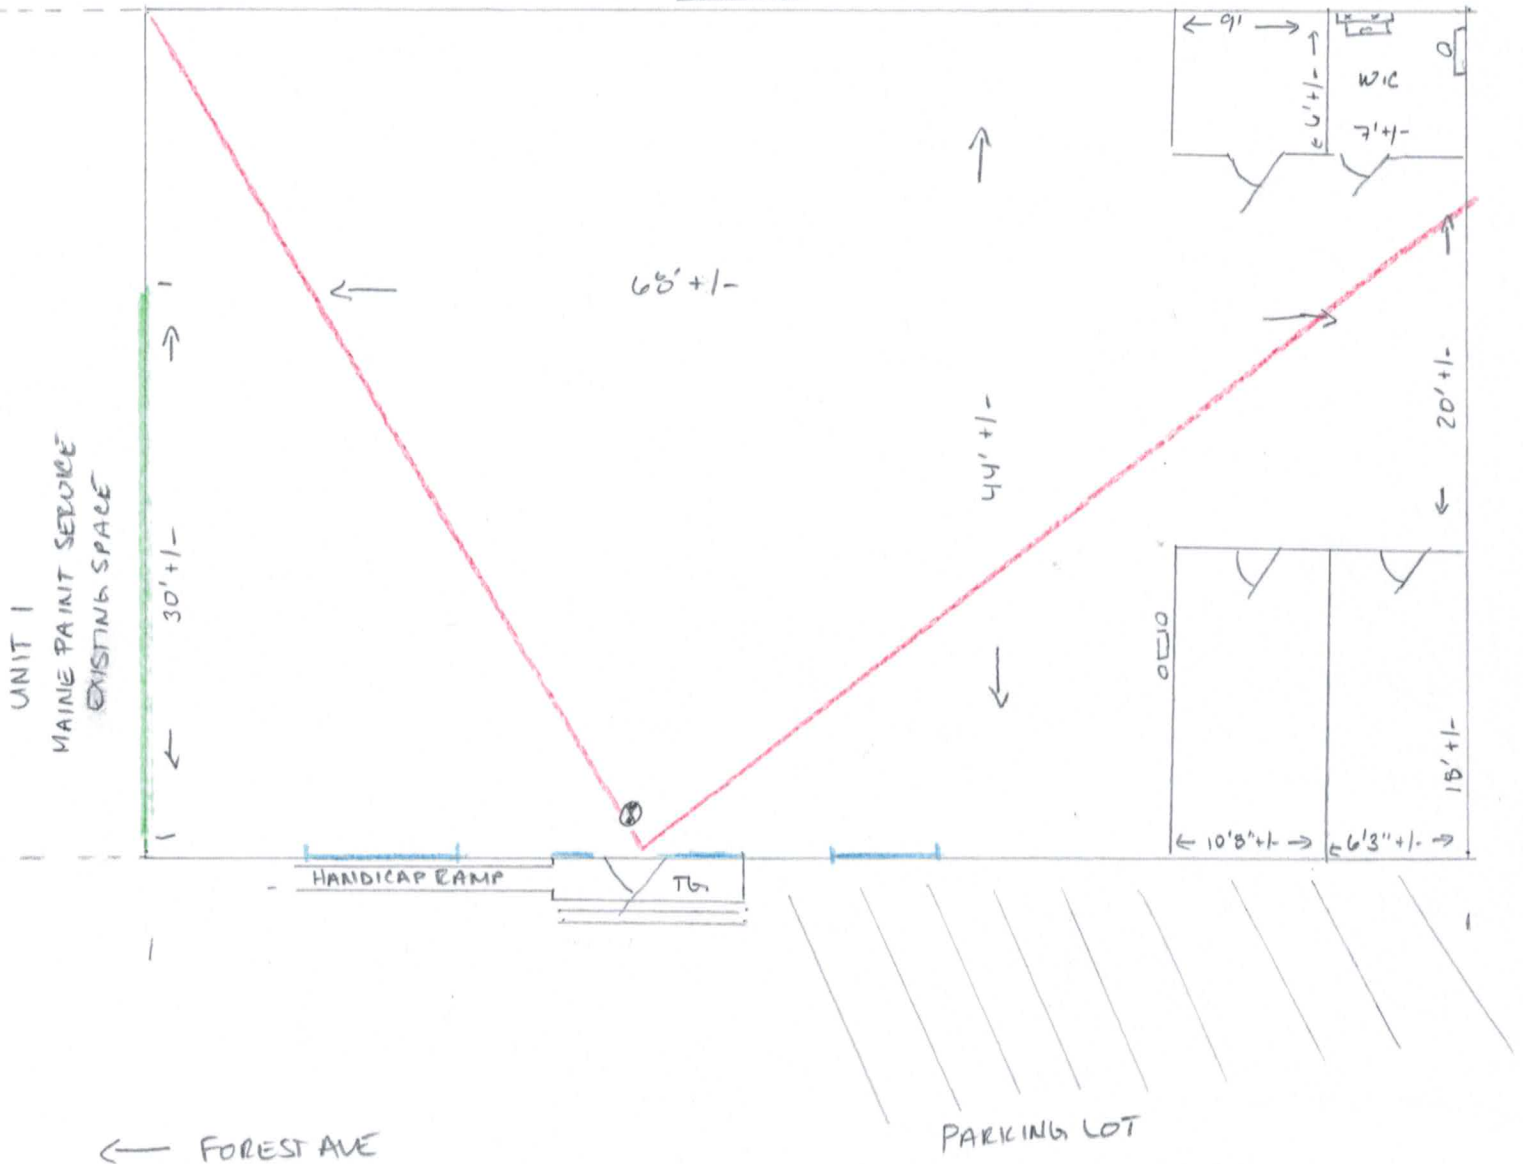

- DEMOLITION EXISTING WALL ———
- WINDOW ———
- LIFE SAFETY EGRESS PLAN ———
- EMERGENCY LIGHT
- EXIT SIGN