


(1025) 1037 FOREST AVE

# MAINE PAINT SERVICE EXPANSION SPACE

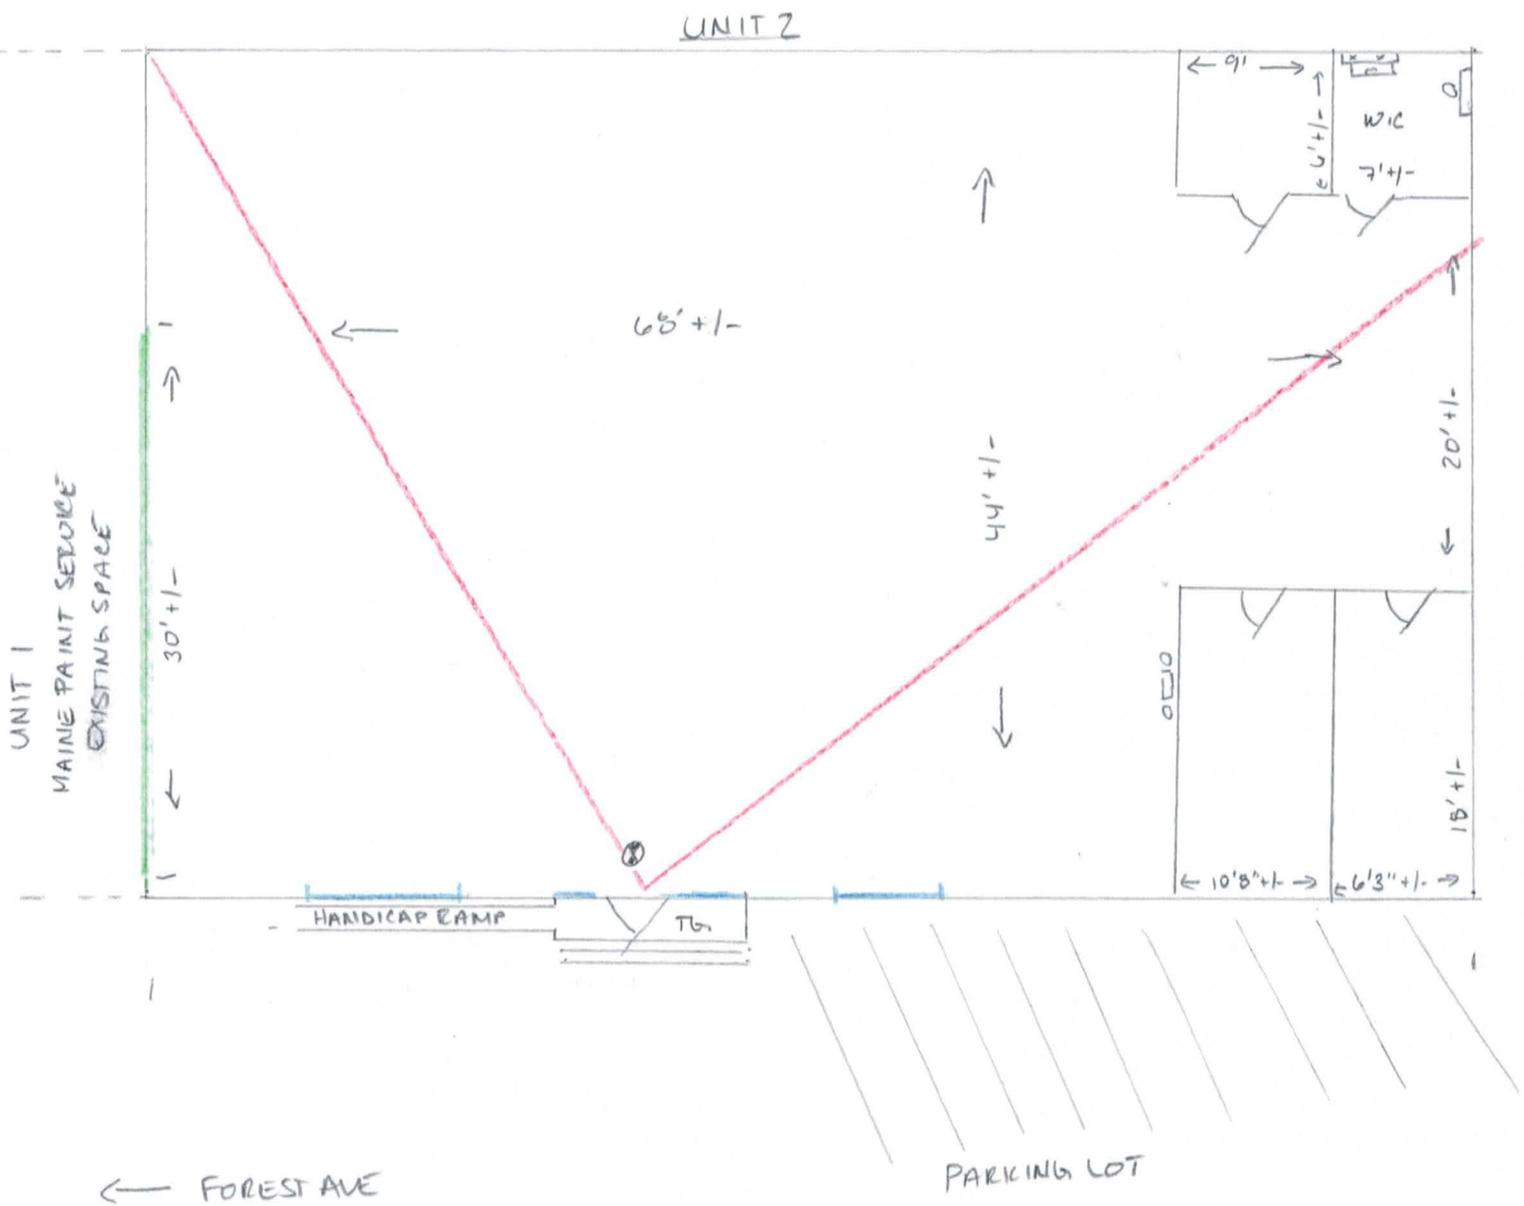

Inspections Division  
Date: 10/09/15



- DEMOLITIONAL EXISTING WALL ———
- WINDOW ———
- LIFE SAFETY EGRESS PLAN - - - - -
- EMERGENCY LIGHT
- EXIT SIGN