


# 930 FOREST AVE GARAGE WALL REPLACEMENT

## SIDE + REAR WALLS

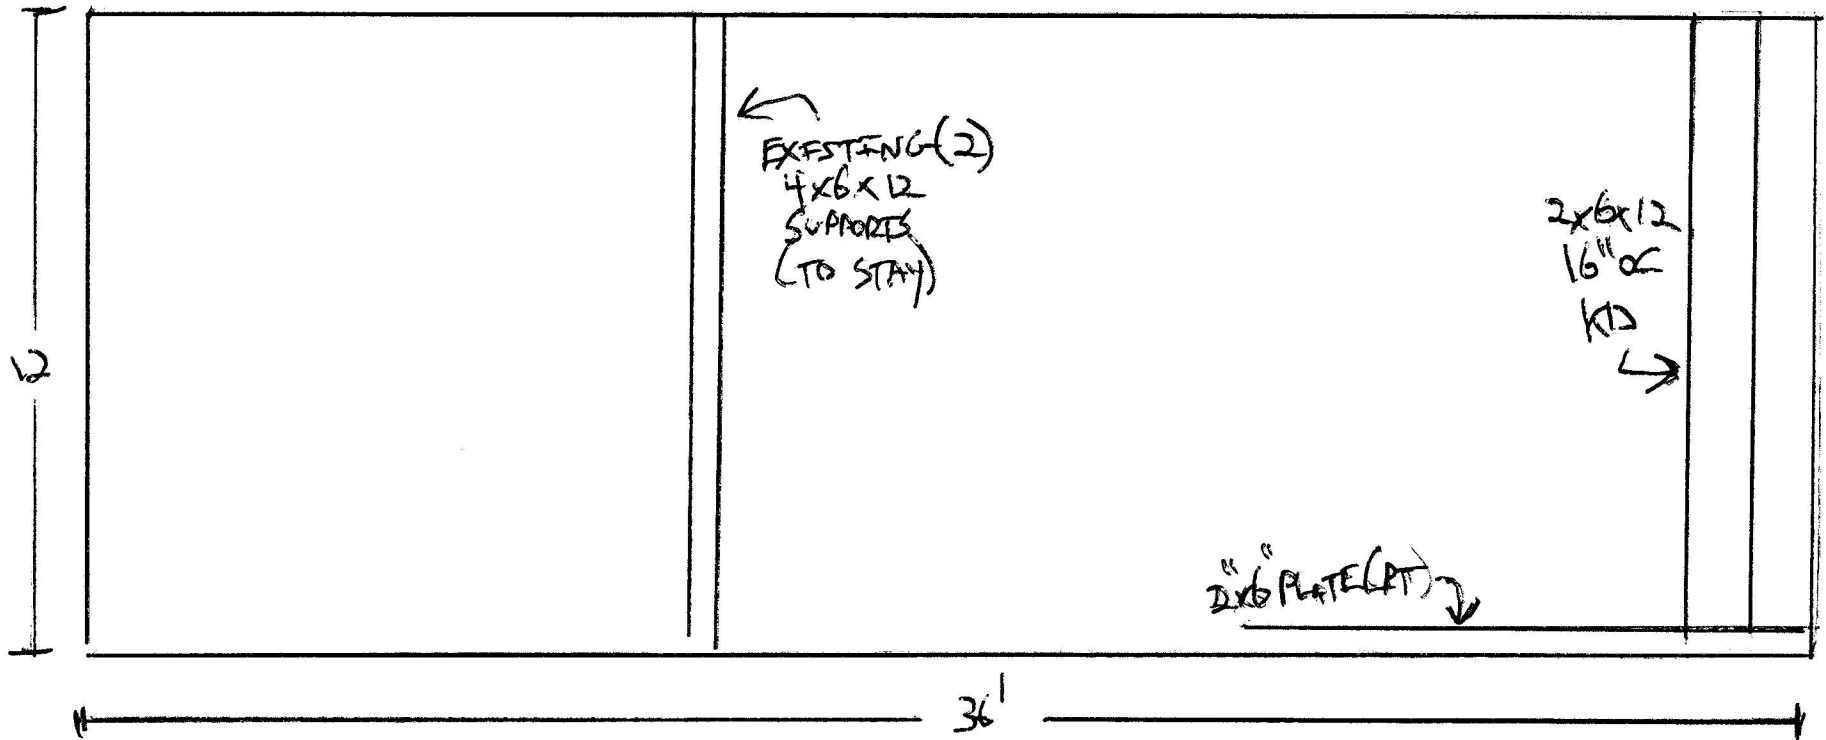

- \* REAR WALL IDENTICAL, EXCEPT WIDTH (14')
- \* CONCRETE SLAB ALREADY IN PLACE. NO ALTERATION
- \* EXTERIOR OF WALL WILL BE  $\frac{1}{2}$ " SHEATHING + CLAPBOARD
- \* NO ELECTRICAL
- \* NO PLUMBING
- \* NO INSULATION